


ADDITIONAL PAVEMENT MARKING SCHEDULE

ALIGN.	STA.	OFFSET	STA.	OFFSET	LINE
E.B.	65+00	11' LT	100+45	11' LT	8" @ 3'/9'
E.B.	65+00	0' LT	100+45	0' LT	8" @ 3'/9'
E.B.	82+95	22' LT	99+40	22' LT	8"
E.B.	65+00	22' LT	78+35	22' LT	8"
E.B.	82+00	24' RT	92+00	24' RT	5" @ 10'/30'

99 RAISED REFLECTIVE PAVEMENT MARKERS REQUIRED WITH THIS LINE OF PAVEMENT MARKING

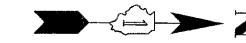

PLAN

DATE

BY

SURVEYED

ALIGNED

CHECKED

NO. _____

NOTE BOOK

CAD FILE NAME

PROFILE

DATE

BY


SURVEYED

GRADES CHECKED

STRUCTURE NOTATIONS CHECKED

NO. _____

NOTE BOOK

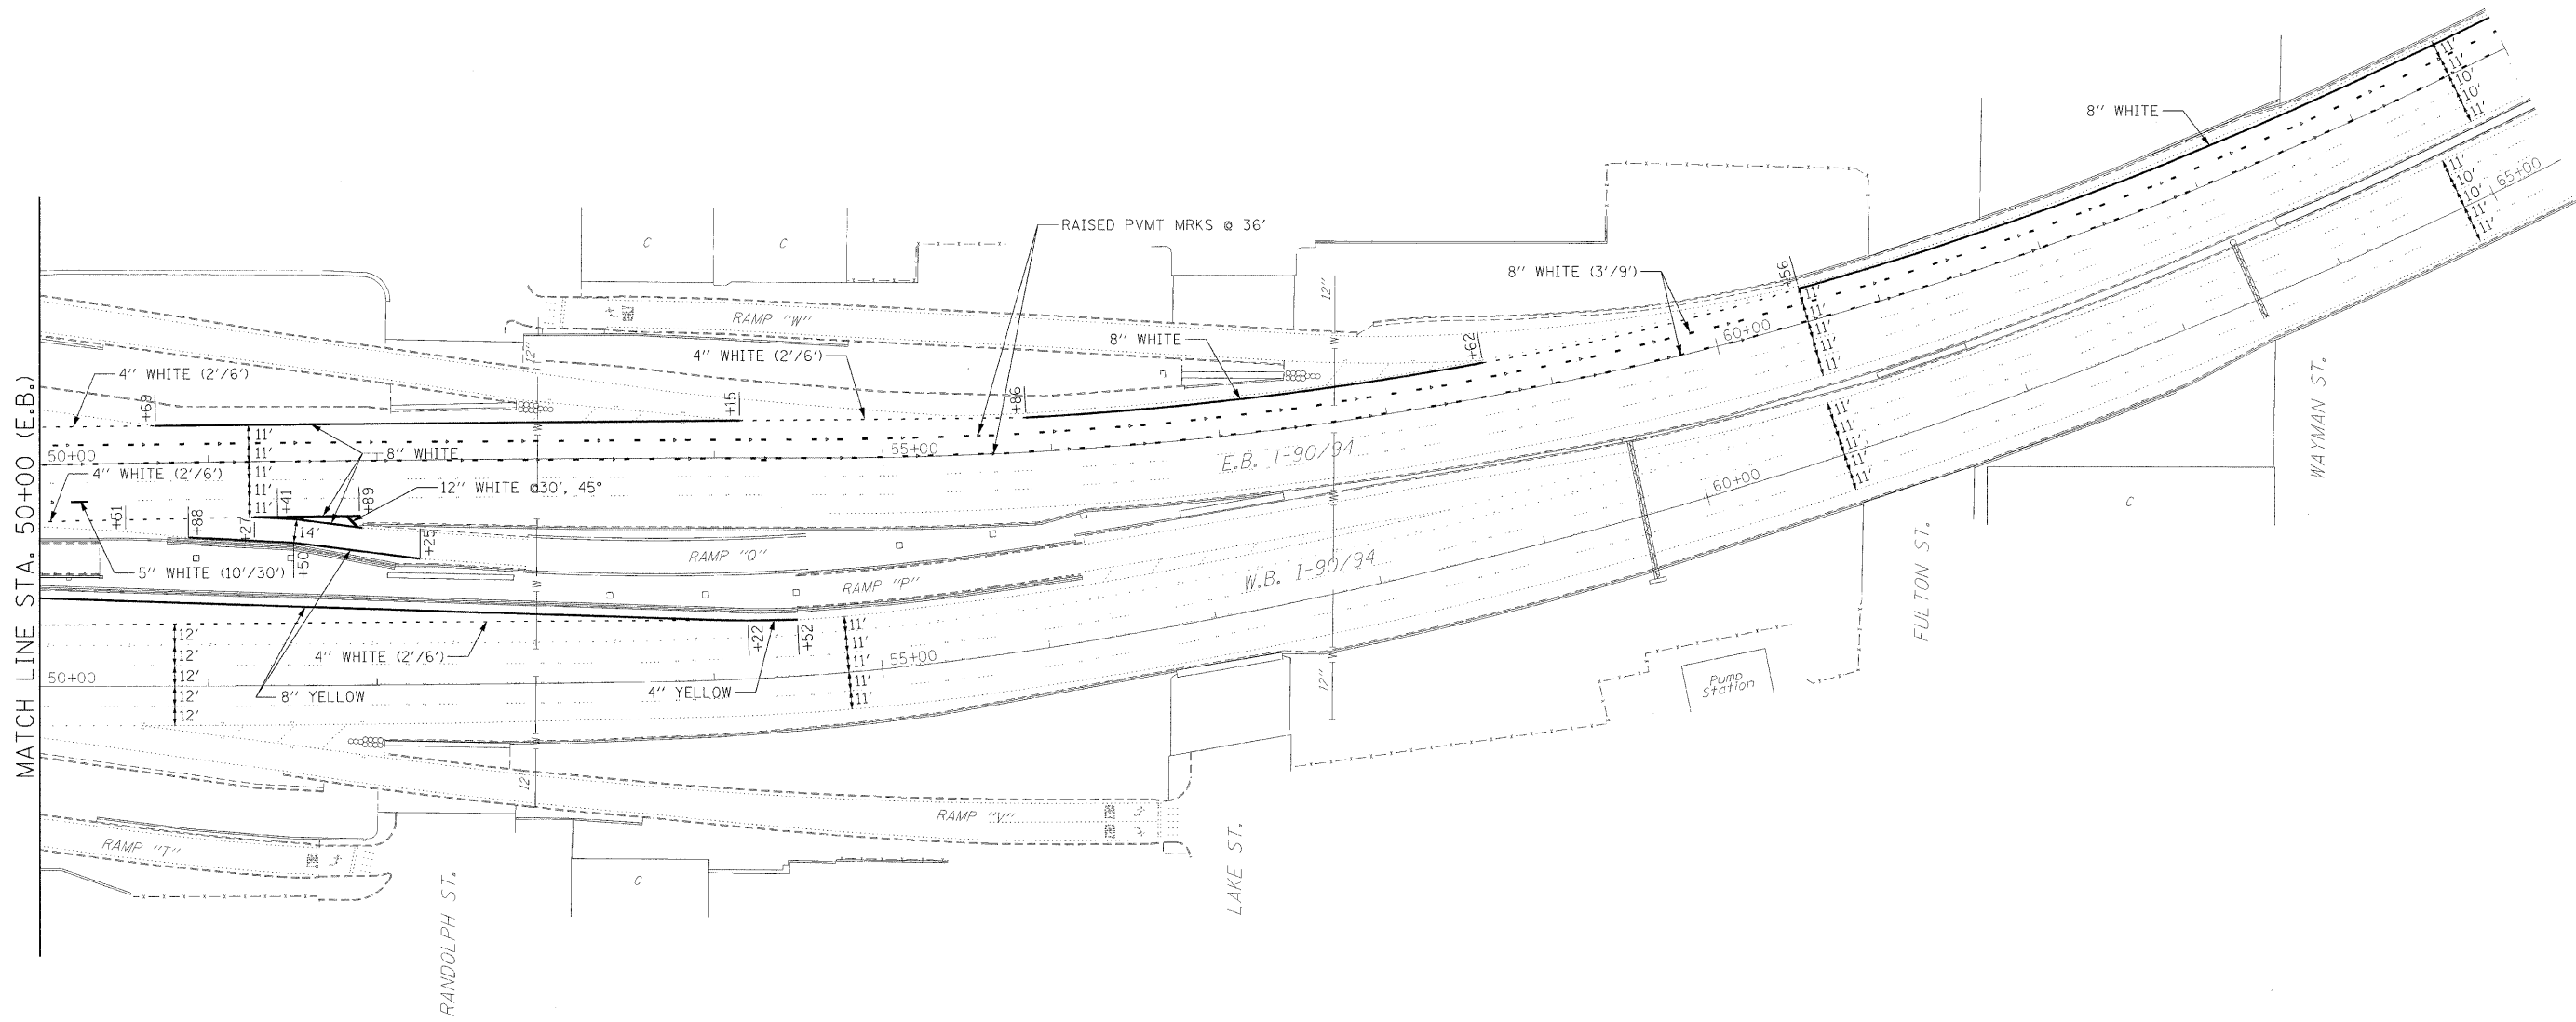

NOTE:
THERMOPLASTIC PAVEMENT MARKINGS SHALL BE USED FOR ALL EDGE LINES, GORE LINES, AND DIAGONALS ON BITUMINOUS PAVEMENT. PREFORMED PLASTIC PAVEMENT MARKINGS SHALL BE USED FOR ALL LANE LINES. PREFORMED PLASTIC MARKINGS SHALL EITHER BE INLAID OR GROOVED IN PER MANUFACTURES INSTRUCTIONS.

ILLINOIS DEPARTMENT OF TRANSPORTATION
PAVEMENT MARKING
I-90/94 KENNEDY EXPRESSWAY
STA. 50+00 TO STA. 65+00
SCALE : 1" = 50' DRAWN BY : BEC
DATE : 02/27/09 CHECKED BY : CB