
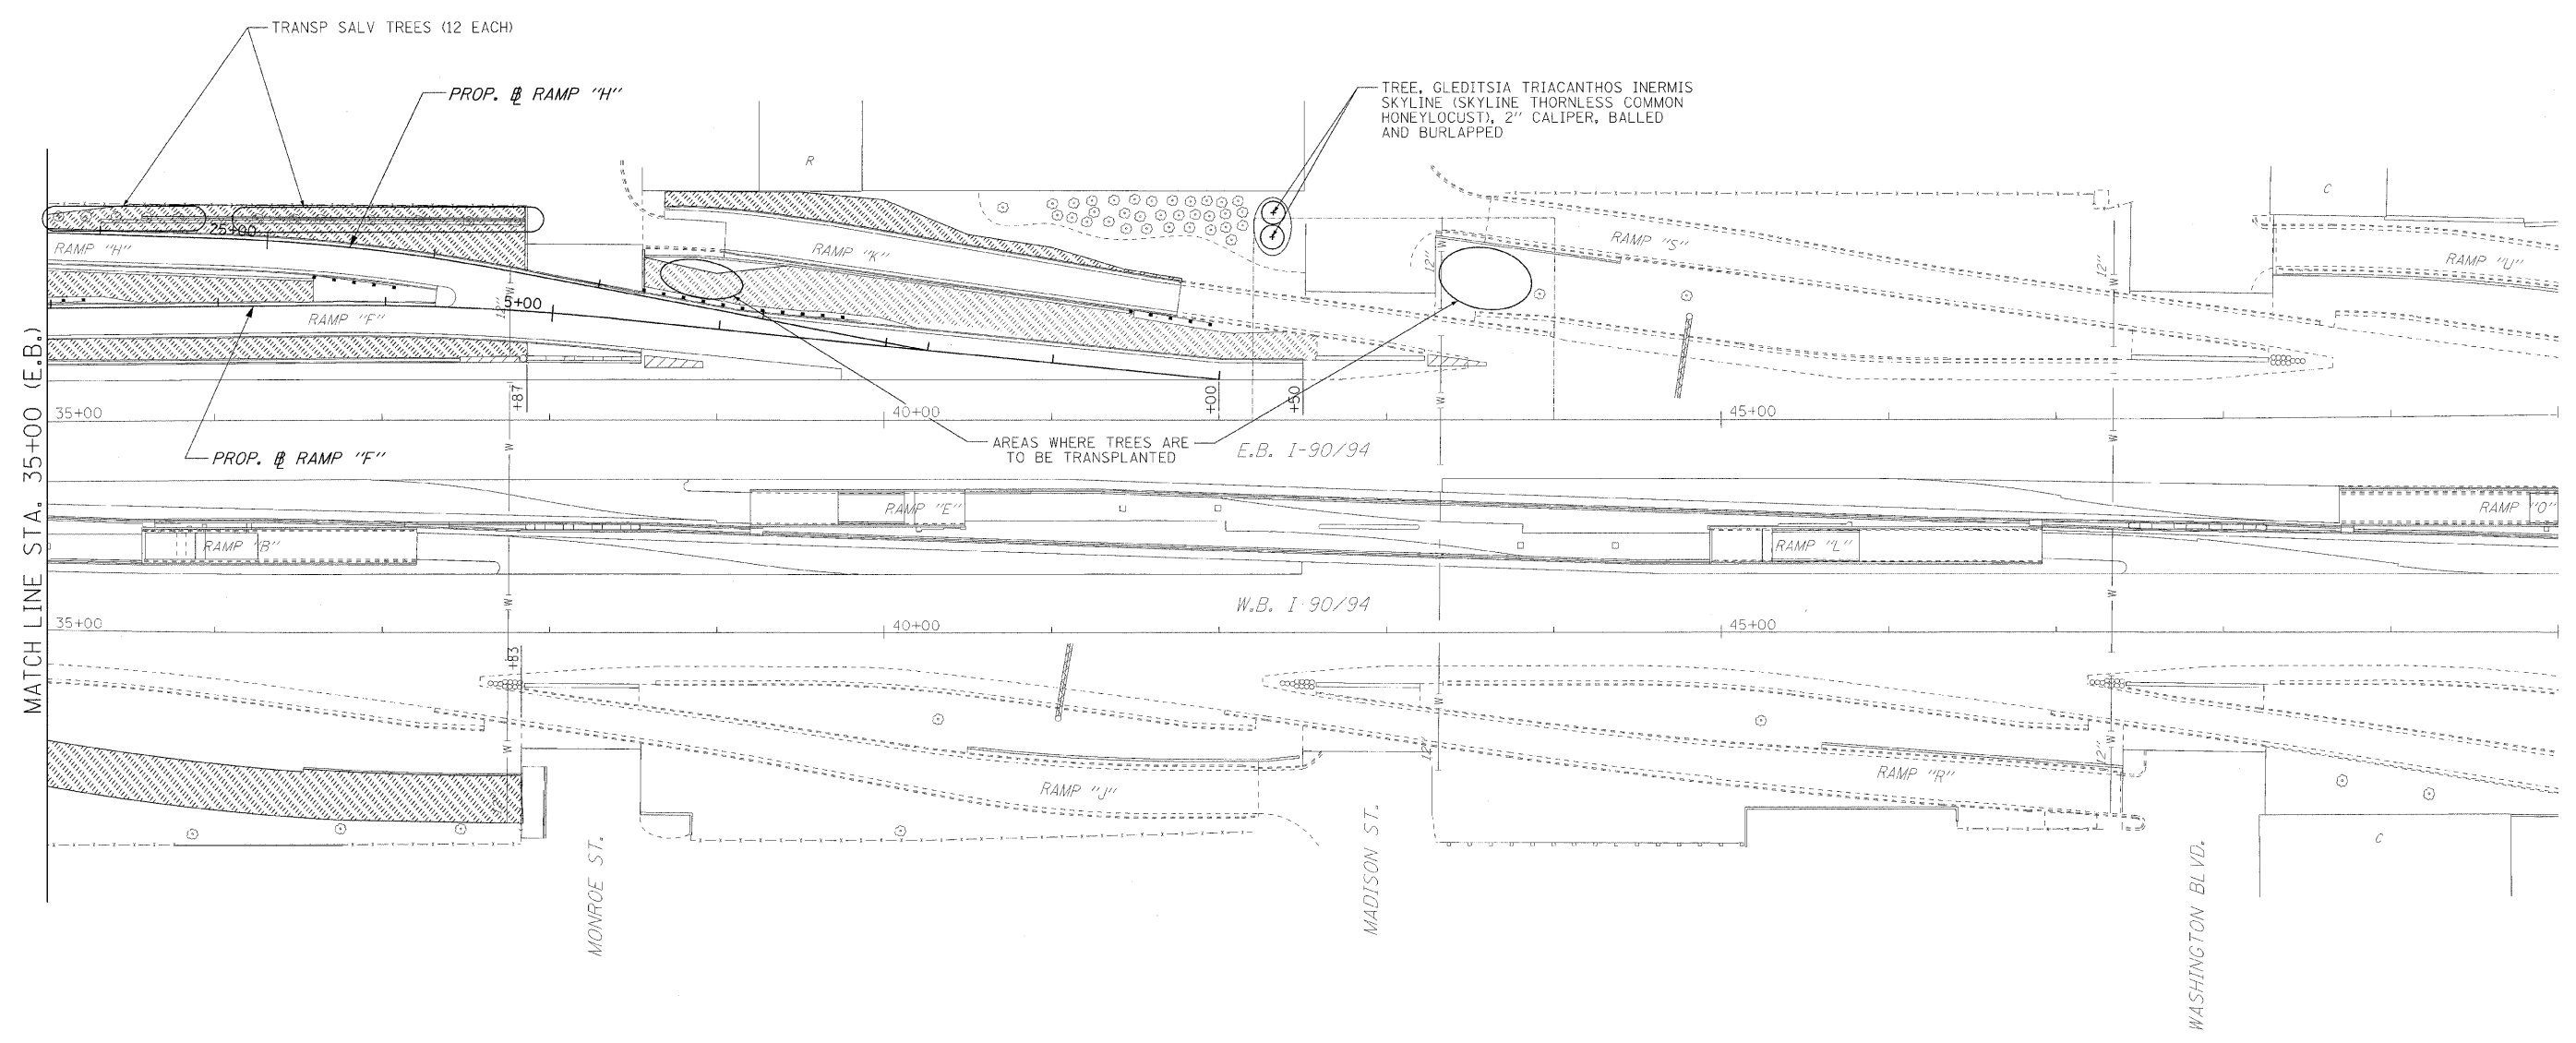


F.A.I. RTE.	SECTION	COUNTY	TOTAL SHEETS	SHEET NO.
90/94	10202-5-2P, ETC, 1415 & 1517P-7	COOK	246	62
STA. 35+00		TO STA. 50+00		
FED. ROAD DIST. NO.		ILLINOIS	FED. AID PROJECT	
CONTRACT NO. 62408				

LEGEND

 SODDING SALT TOLERANT

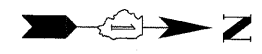

PLAN

DATE	
BY	
NO. OF SHEETS	
NO. OF THIS SHEET	
NO. OF THIS SHEET	

PROFILE

DATE	
BY	
NO. OF SHEETS	
NO. OF THIS SHEET	
NO. OF THIS SHEET	

ILLINOIS DEPARTMENT OF TRANSPORTATION  
**LANDSCAPE PLAN**  
 I-90/94 KENNEDY EXPRESSWAY  
 STA. 35+00 TO STA. 50+00  
 SCALE : 1" = 50'  
 DATE : 02/06/09  
 DRAWN BY : BEC  
 CHECKED BY : CB