


F. A. RTE.	SECTION	COUNTY	TOTAL SHEETS	SHEET NO.
90/94	01016 (IP, 2P) & 02026 (IP) ET AL	COOK	246	63
STA. 20+00	TO STA. 32+00			
FED. ROAD DIST. NO.	ILLINOIS	FED. AID PROJECT		

CONTRACT NO. 62408

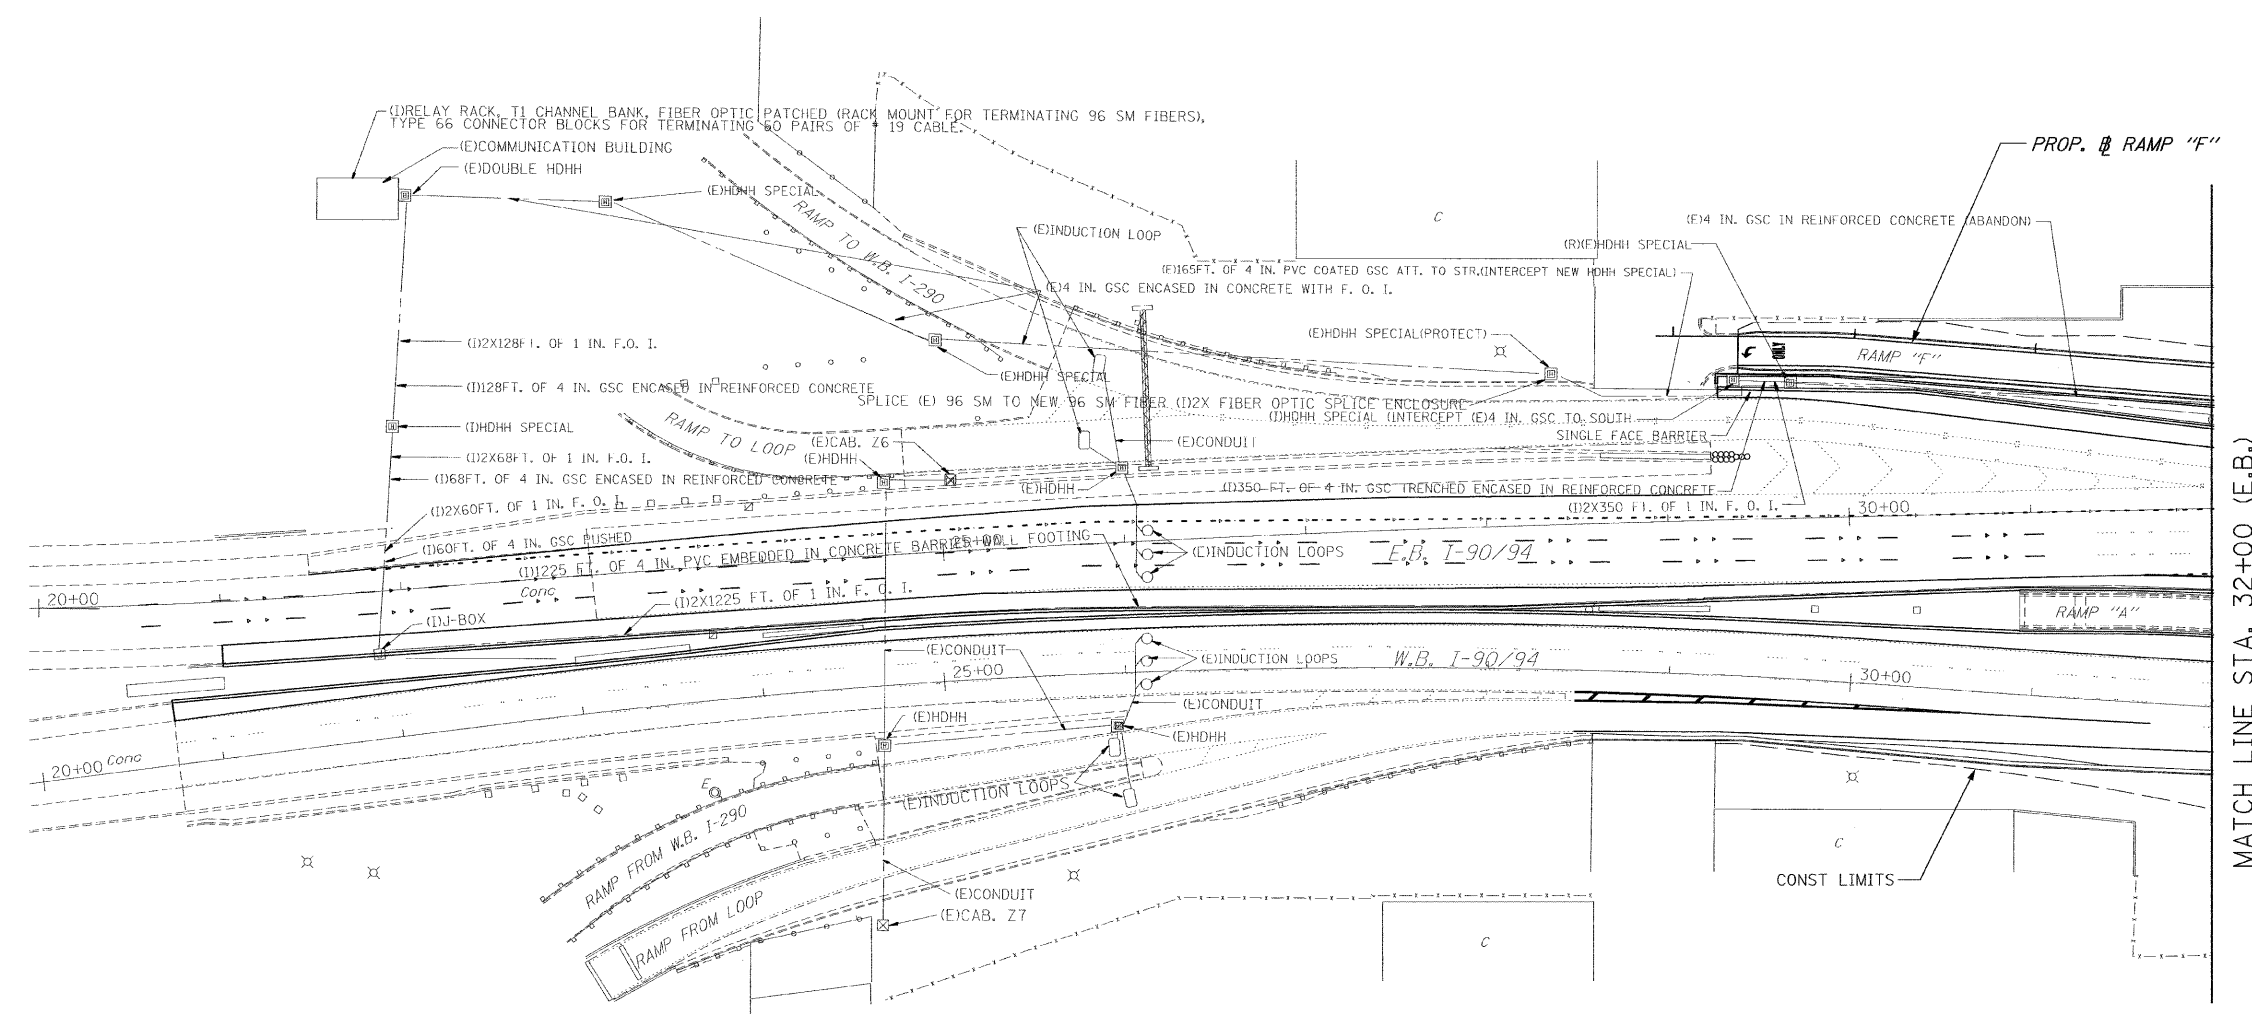

SYMBOL	LEGEND
○	INDUCTION LOOP
⊙	ROUND INDUCTION LOOP
⊠	TSC CABINET
⊕	TELEPHONE SERVICE
⊞	SERVICE INSTALLATION
⊟	JUNCTION BOX
⊠	HEAVY DUTY HAND HOLE
---	POLYETHYLENE DUCT
---	GALVANIZED STEEL CONDUIT
(E)	EXISTING
(I)	INSTALL
(R)	REMOVE
F.O.	FIBER OPTIC
F.O.I.	FIBER OPTIC
▷	FLASHER
⊞	CAMERA

REVISIONS	
NAME	DATE

ILLINOIS DEPARTMENT OF TRANSPORTATION  
TRAFFIC SYSTEMS CENTER

**PROPOSED PLAN**  
I-90/94 KENNEDY EXPRESSWAY  
STA. 20+00 TO STA. 32+00

SCALE: VERT. 1" = 50'  
HORIZ. 1" = 50'  
DATE 03/25/2004

DRAWN BY G.M.  
CHECKED BY J.G.

RD=94PP20.DGN  
RFE

VI-

TRAFFIC SYSTEMS CENTER