


P.A. FILE	SECTION	COUNTY	TOTAL SHEETS	SHEET NO.
90/94	1101.6 (RP, 2P) & 0202.6 (DP, ET, AL)	COOK	246	64
STA. 48+50	TO STA. 65+00			
FED. ROAD DIST. NO.	ILLINOIS	FED. AID PROJECT		

CONTRACT NO. 62408



MATCH LINE STA. 48+50 (E.B.)

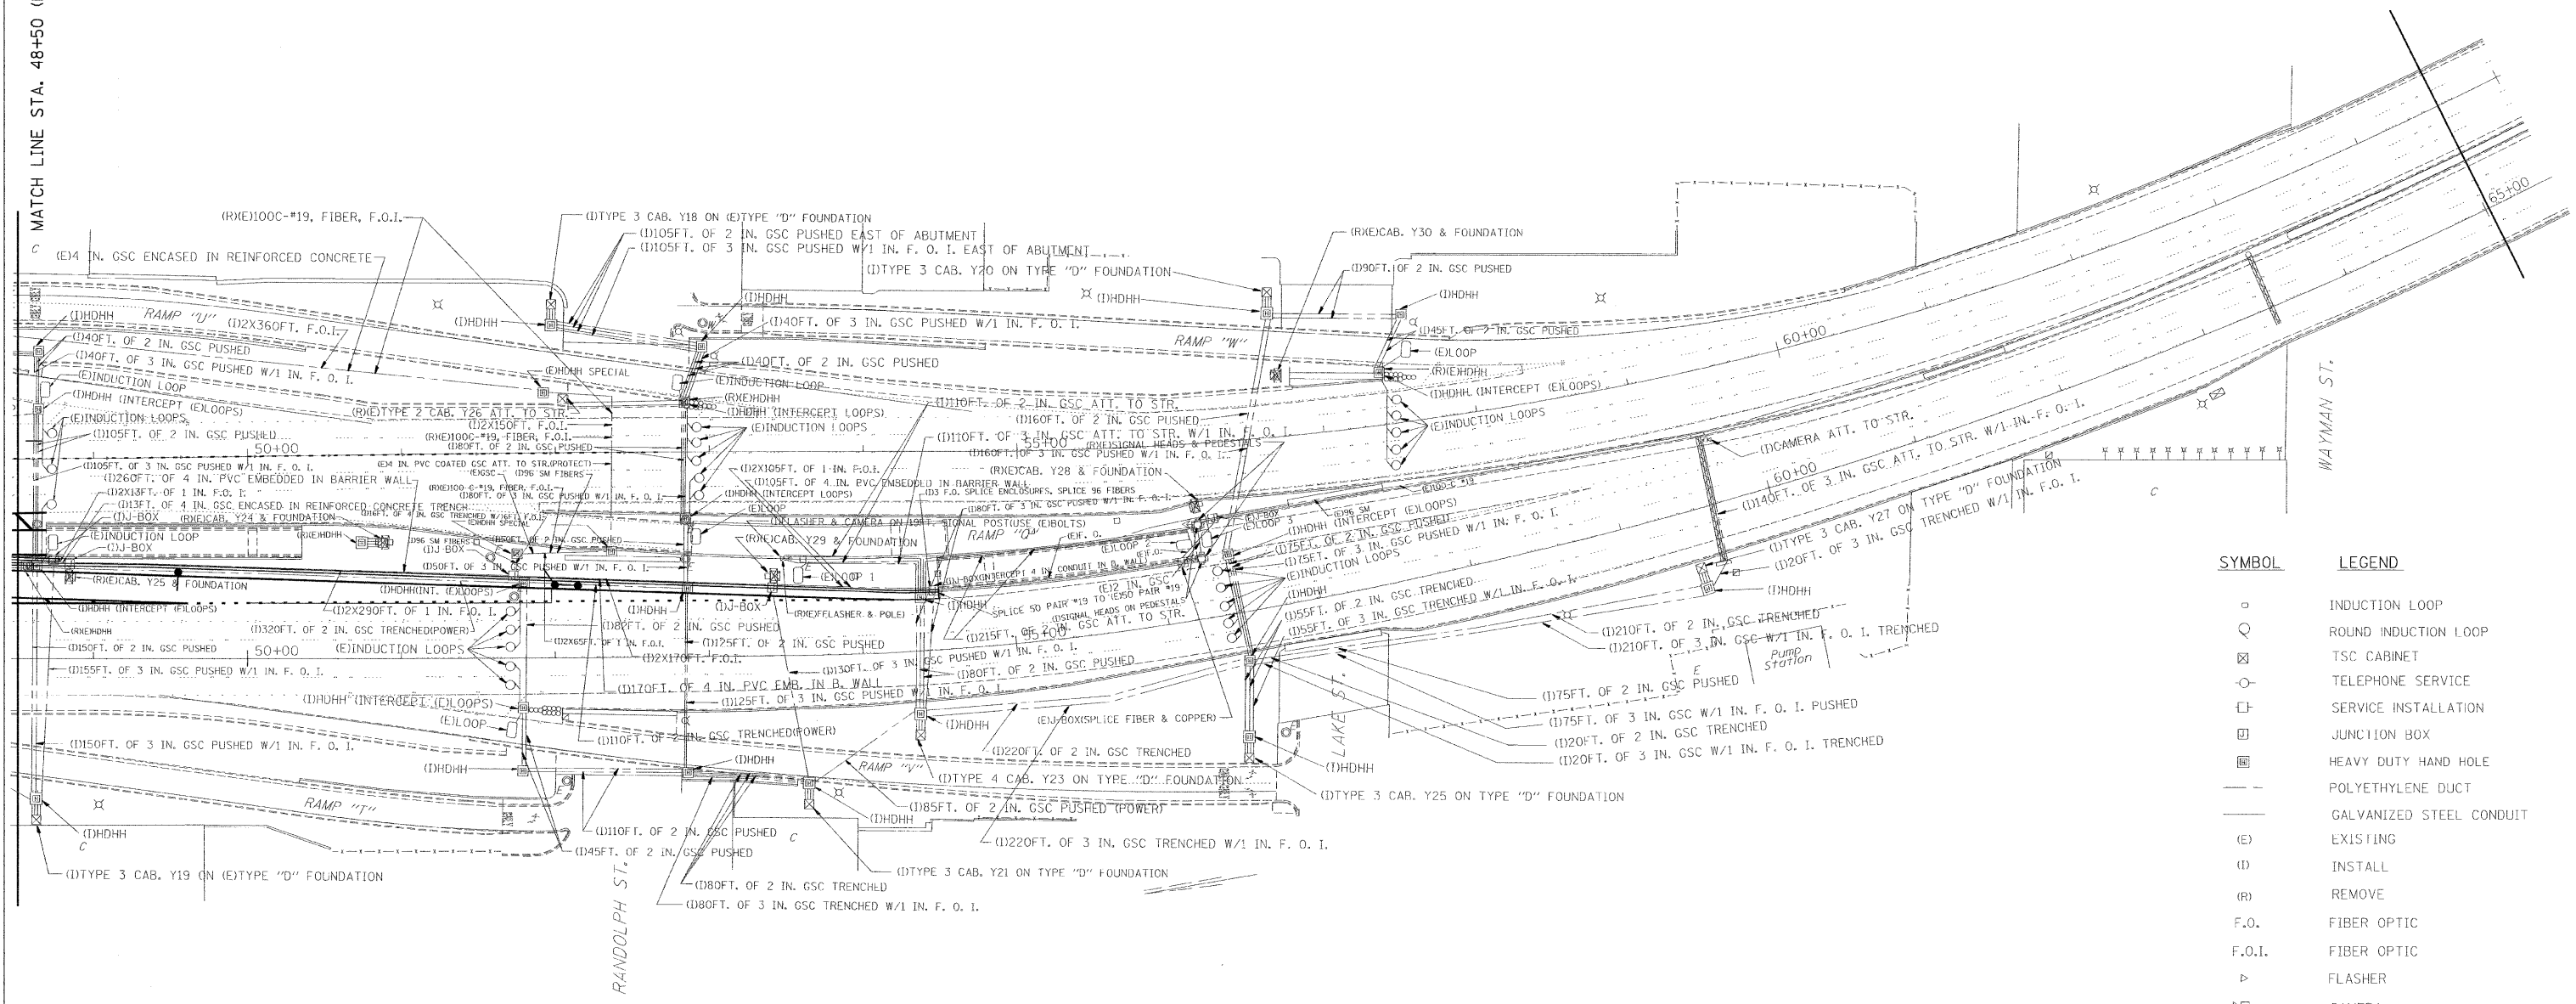

SYMBOL	LEGEND
○	INDUCTION LOOP
⊙	ROUND INDUCTION LOOP
⊗	TSC CABINET
⊕	TELEPHONE SERVICE
⊞	SERVICE INSTALLATION
⊟	JUNCTION BOX
⊠	HEAVY DUTY HAND HOLE
—	POLYETHYLENE DUCT
—	GALVANIZED STEEL CONDUIT
(E)	EXISTING
(I)	INSTALL
(R)	REMOVE
F.O.	FIBER OPTIC
F.O.I.	FIBER OPTIC
▷	FLASHER
◻	CAMERA

REVISIONS	
NAME	DATE

ILLINOIS DEPARTMENT OF TRANSPORTATION
TRAFFIC SYSTEMS CENTER
PROPOSED PLAN
I-90/94 KENNEDY EXPRESSWAY
STA. 48+50 TO STA. 65+00
SCALE: VERT. 1' = 50'
HORIZ. DATE 03/25/2004
DRAWN BY G.M.
CHECKED BY J.G.

RD= 94RPP50.DGN
RF=

VI=