


F. A. RITE.	SECTION	COUNTY	TOTAL SHEETS	SHEET NO.
90/94	005 (IP-2P) & 002 (IP-1) ET AL	COOK	246	65
STA. 32+00		TO STA. 48+50		
FED. ROAD DIST. NO.	ILLINOIS	FED. AID PROJECT		

CONTRACT NO. 62408



MATCH LINE STA. 32+00 (E.B.)

MATCH LINE STA. 48+50 (E.B.)

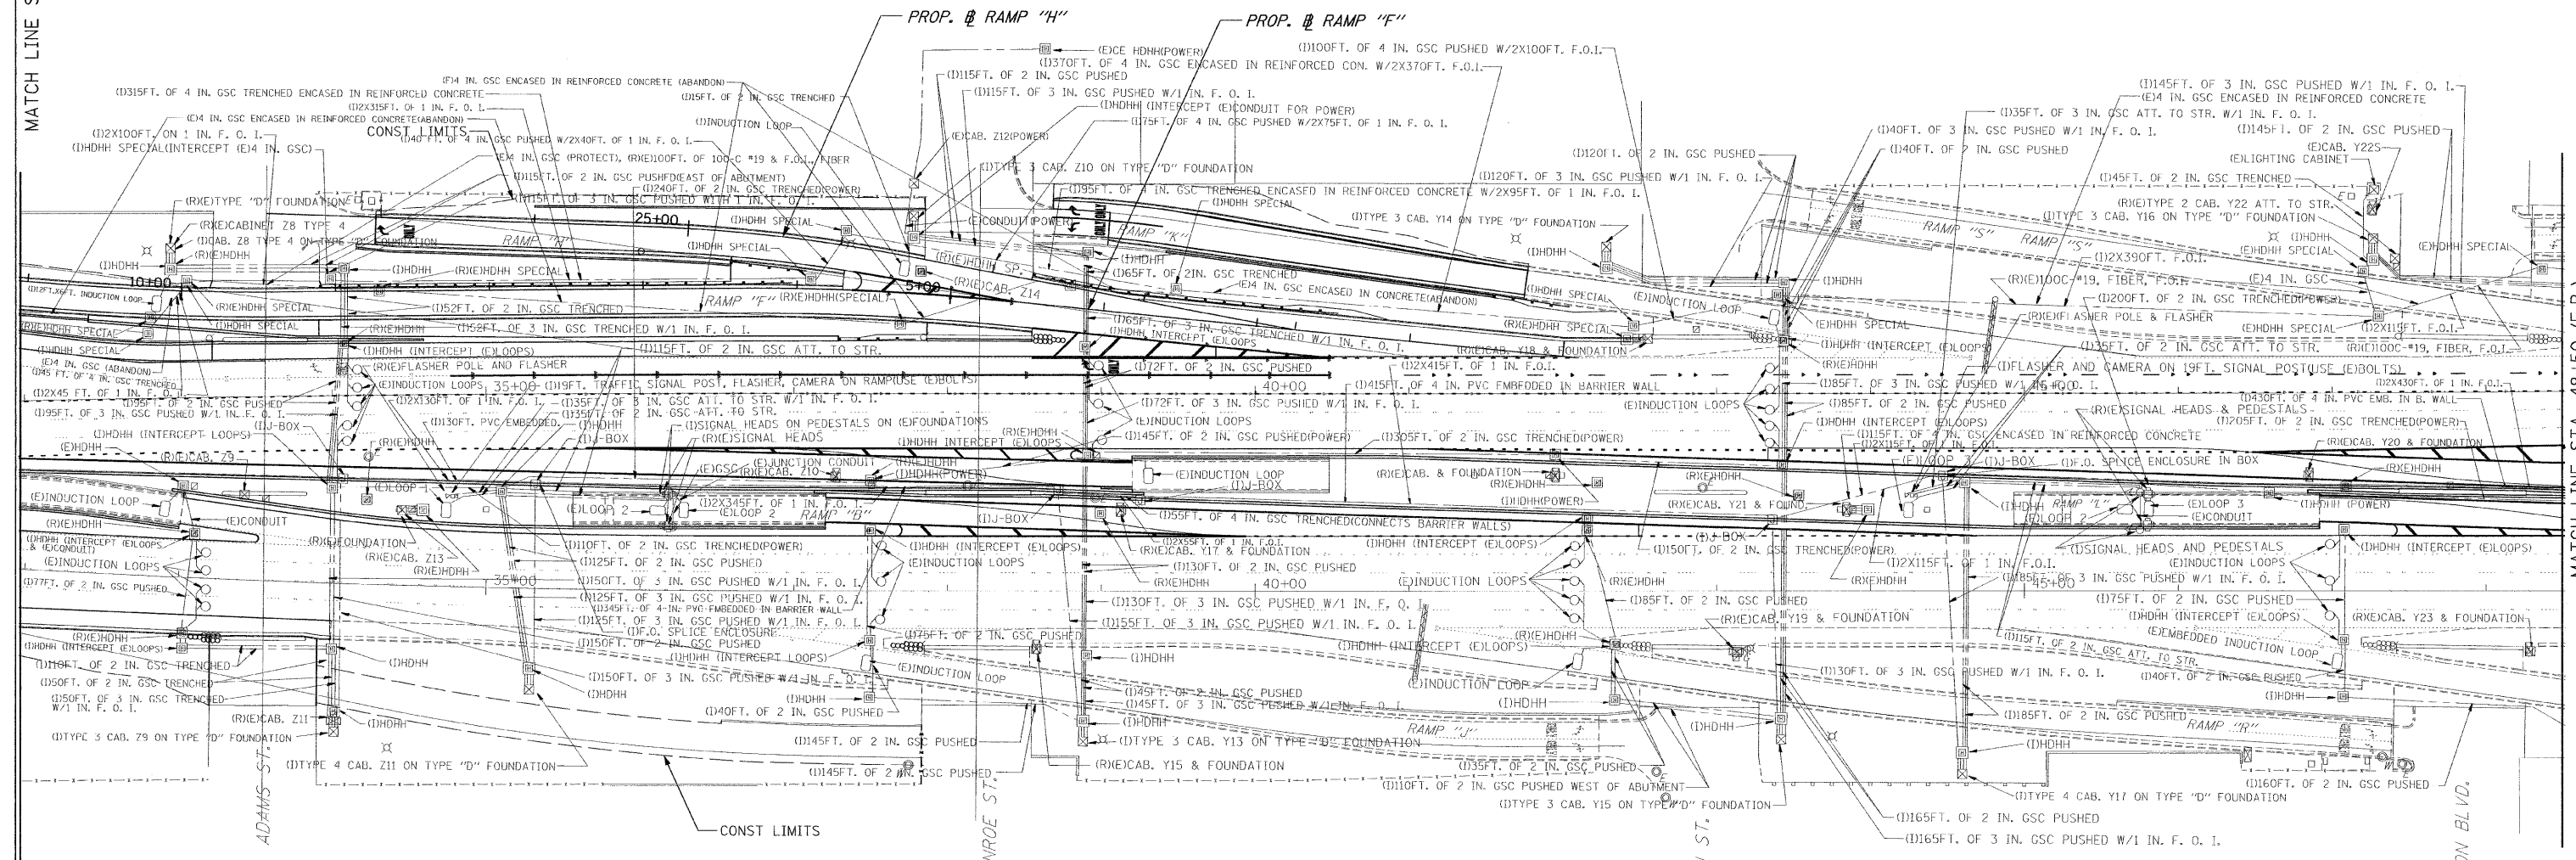

SYMBOL	LEGEND
○	INDUCTION LOOP
⊙	ROUND INDUCTION LOOP
⊗	TSC CABINET
⊖	TELEPHONE SERVICE
⊕	SERVICE INSTALLATION
⊞	JUNCTION BOX
⊟	HEAVY DUTY HAND HOLE
---	POLYETHYLENE DUCT
---	GALVANIZED STEEL CONDUIT
(E)	EXISTING
(I)	INSTALL
(R)	REMOVE
F.O.	FIBER OPTIC
F.O.I.	FIBER OPTIC
▷	FLASHER
▷□	CAMERA

REVISIONS	
NAME	DATE

ILLINOIS DEPARTMENT OF TRANSPORTATION  
TRAFFIC SYSTEMS CENTER

**PROPOSED PLAN**  
I-90/94 KENNEDY EXPRESSWAY  
STA. 32+00 TO STA. 48+50

SCALE: VERT. 1" = 50'  
HORIZ. 1" = 100'

DATE 03/25/2004

DRAWN BY G.M.  
CHECKED BY J.G.

RD= 94PP35.DGN  
RF=

VI-

TRAFFIC SYSTEMS CENTER