

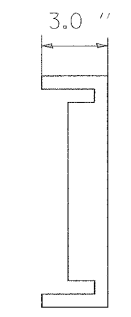
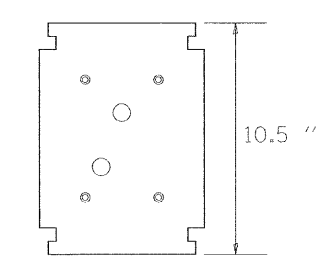
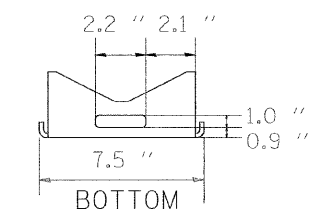


F.A. RTE.	SECTION	COUNTY	TOTAL SHEETS	SHEET NO.
90/94	0202.6-2P, ETC. 1415 & 1517R-7	COOK	246	90
STA.		TO STA.		
FED. ROAD DIST. NO.		ILLINOIS	FED. AID PROJECT	

CONTRACT NO. 62408

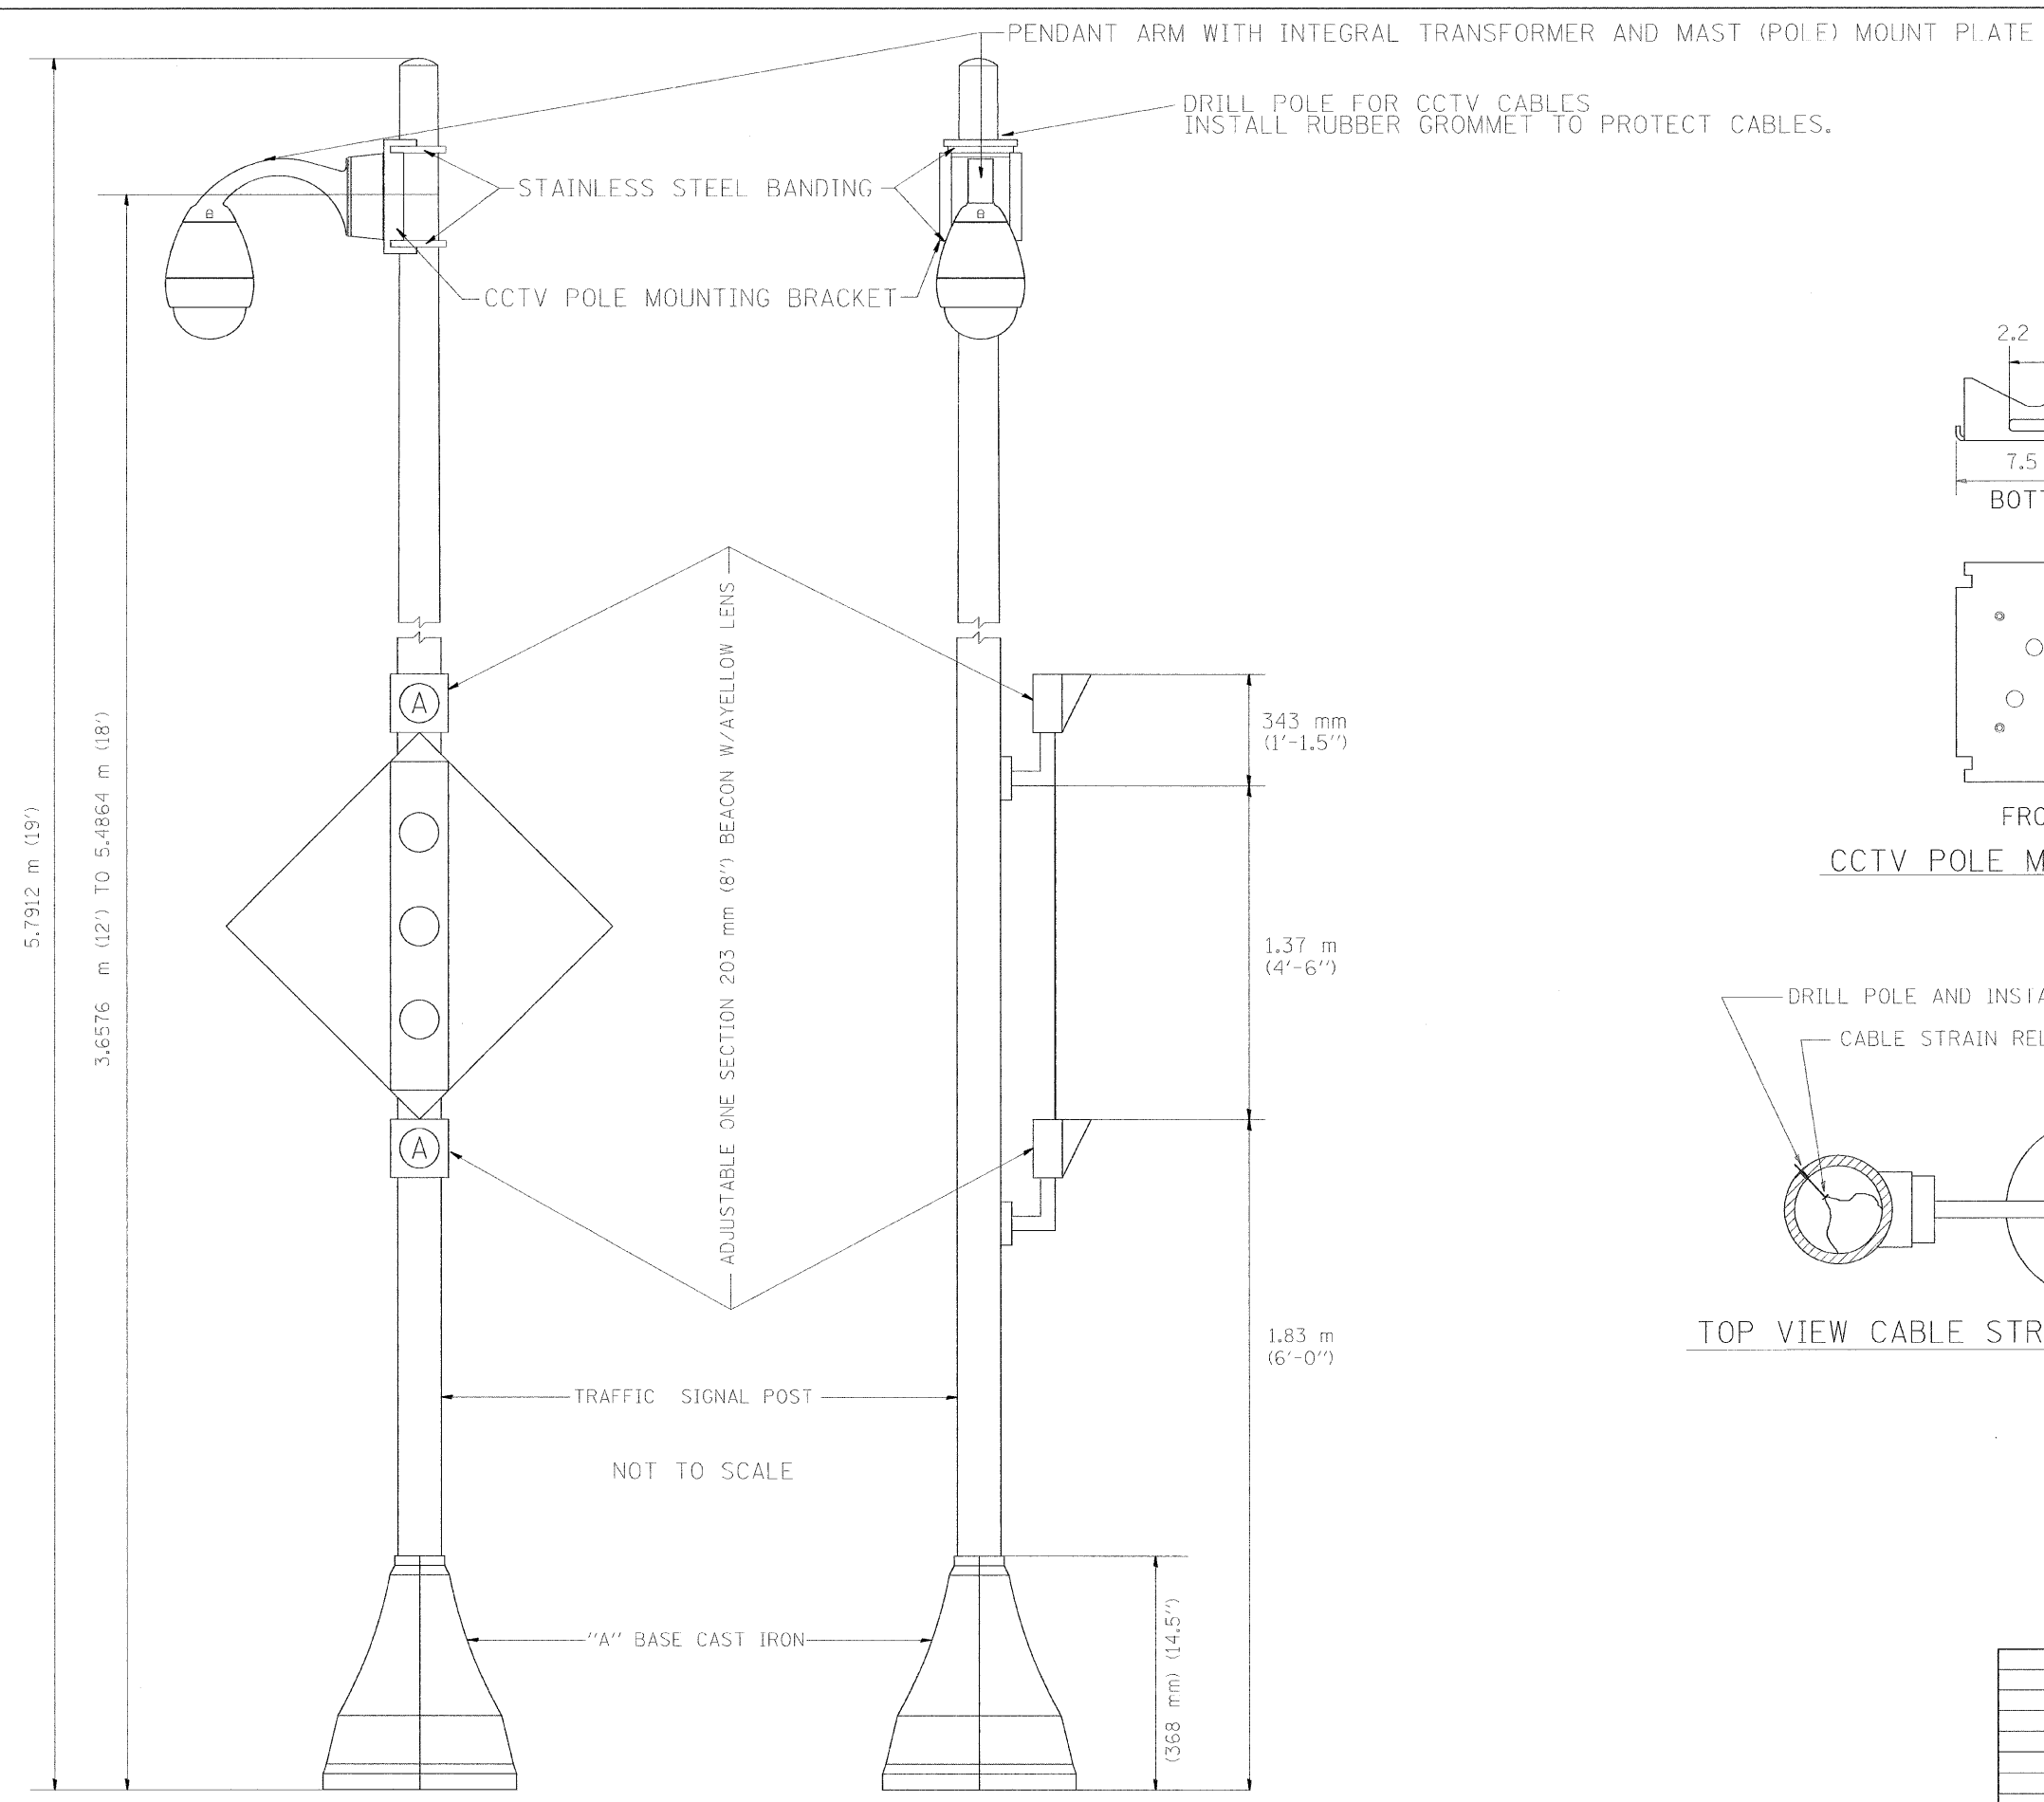

CCTV POLE MOUNTING BRACKET DETAIL

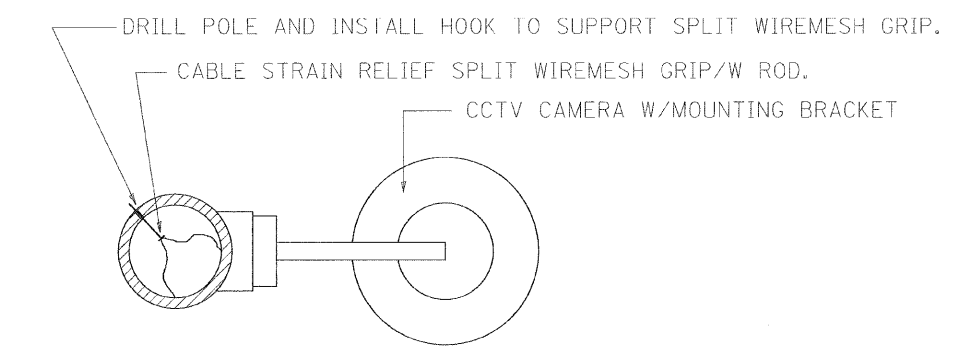

TOP VIEW CABLE STRAIN RELIEF DETAIL

RD=TYPEMET.DGN
RF=

VI-40024

REVISIONS	
NAME	DATE

ILLINOIS DEPARTMENT OF TRANSPORTATION
TRAFFIC SYSTEMS CENTER
**CAMERA/FLASHER
DETAIL SHEET**
SCALE: VERT. NONE
HORIZ.
DATE 9-02-03
DRAWN BY G.M.
CHECKED BY J.G.