



F.A.I. RTE.	SECTION	COUNTY	TOTAL SHEETS	SHEET NO.
90/94	(101.6 (P,2P) & 0202.6 (P) ET AL	COOK	246	94
STA. 65+00		TO STA. 80+00		
FED. ROAD DIST. NO.		ILLINOIS FED. AID PROJECT		

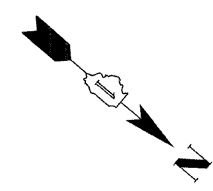

PLAN	SURVEYED	BY	DATE
NOTE BOOK NO.	ALIGNMENT CHECKED		
	PT. OF WAY CHECKED		
	PAV. FILE NAME		

PROFILE	SURVEYED	BY	DATE
NOTE BOOK NO.	SCALES CHECKED		
	BY SIGNATURE, NOTATIVES, CIVIL		

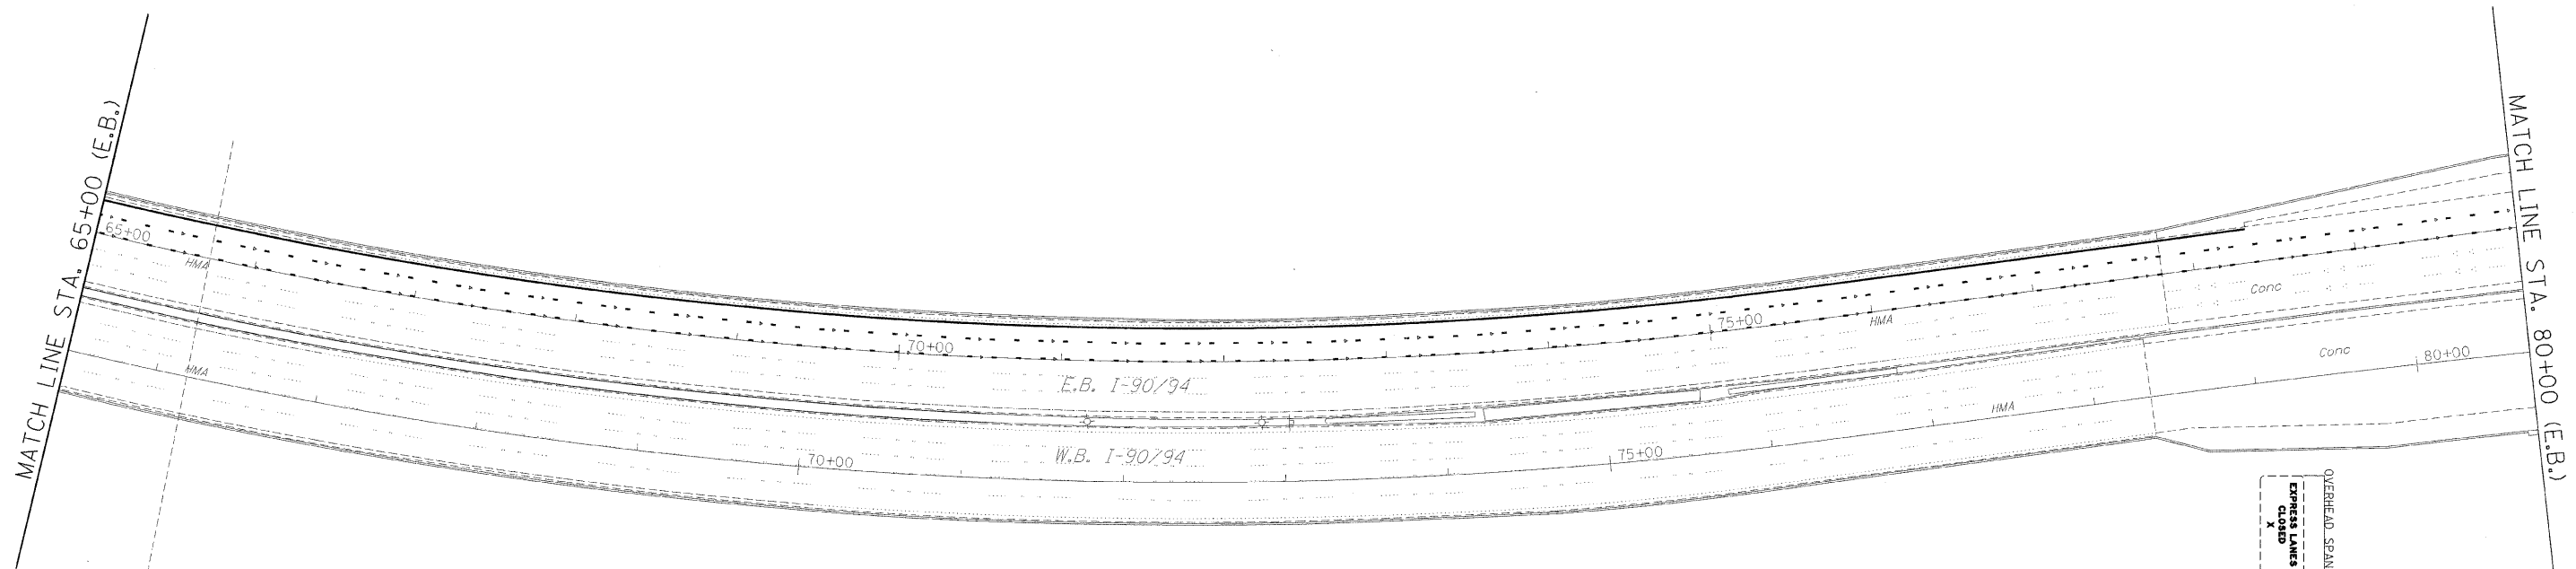

OVERHEAD SPAN AT STA. 79+20 OVER WB LANES
 EXPRESS LANES CLOSED
 Wisconsin
 EAST 500
 WEST 500

SIGN LEGEND

- EXISTING SIGN
- PROPOSED SIGN

ILLINOIS DEPARTMENT OF TRANSPORTATION

SIGNING PLAN

I-90/94 KENNEDY EXPRESSWAY
 STA. 65+00 TO STA. 80+00

SCALE : 1" = 50'
 DATE : 02/06/09

DRAWN BY : BEC
 CHECKED BY : GB

