


F.A.I. RTE.	SECTION	COUNTY	TOTAL SHEETS	SHEET NO.
90/94	(101.6 (IP.2P) & 0202.6 (IP) ET AL.	COOK	246	95
STA. 80+00		TO STA. 95+00		
FED. ROAD DIST. NO.		ILLINOIS FED. AID PROJECT		



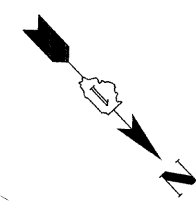


PLAN	DATE
SURVEYED	
ALIGNED	
CHECKED	
BY	
NOTE BOOK NO.	
PAID FILE NAME	


PROFILE	DATE
SURVEYED	
B.M. NOTED	
CHECKED	
BY	
NOTE BOOK NO.	
PROCEDURE	

MATCH LINE STA. 80+00 (E.B.)

MATCH LINE STA. 95+00 (E.B.)

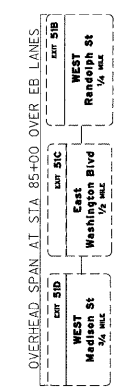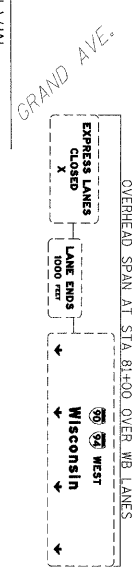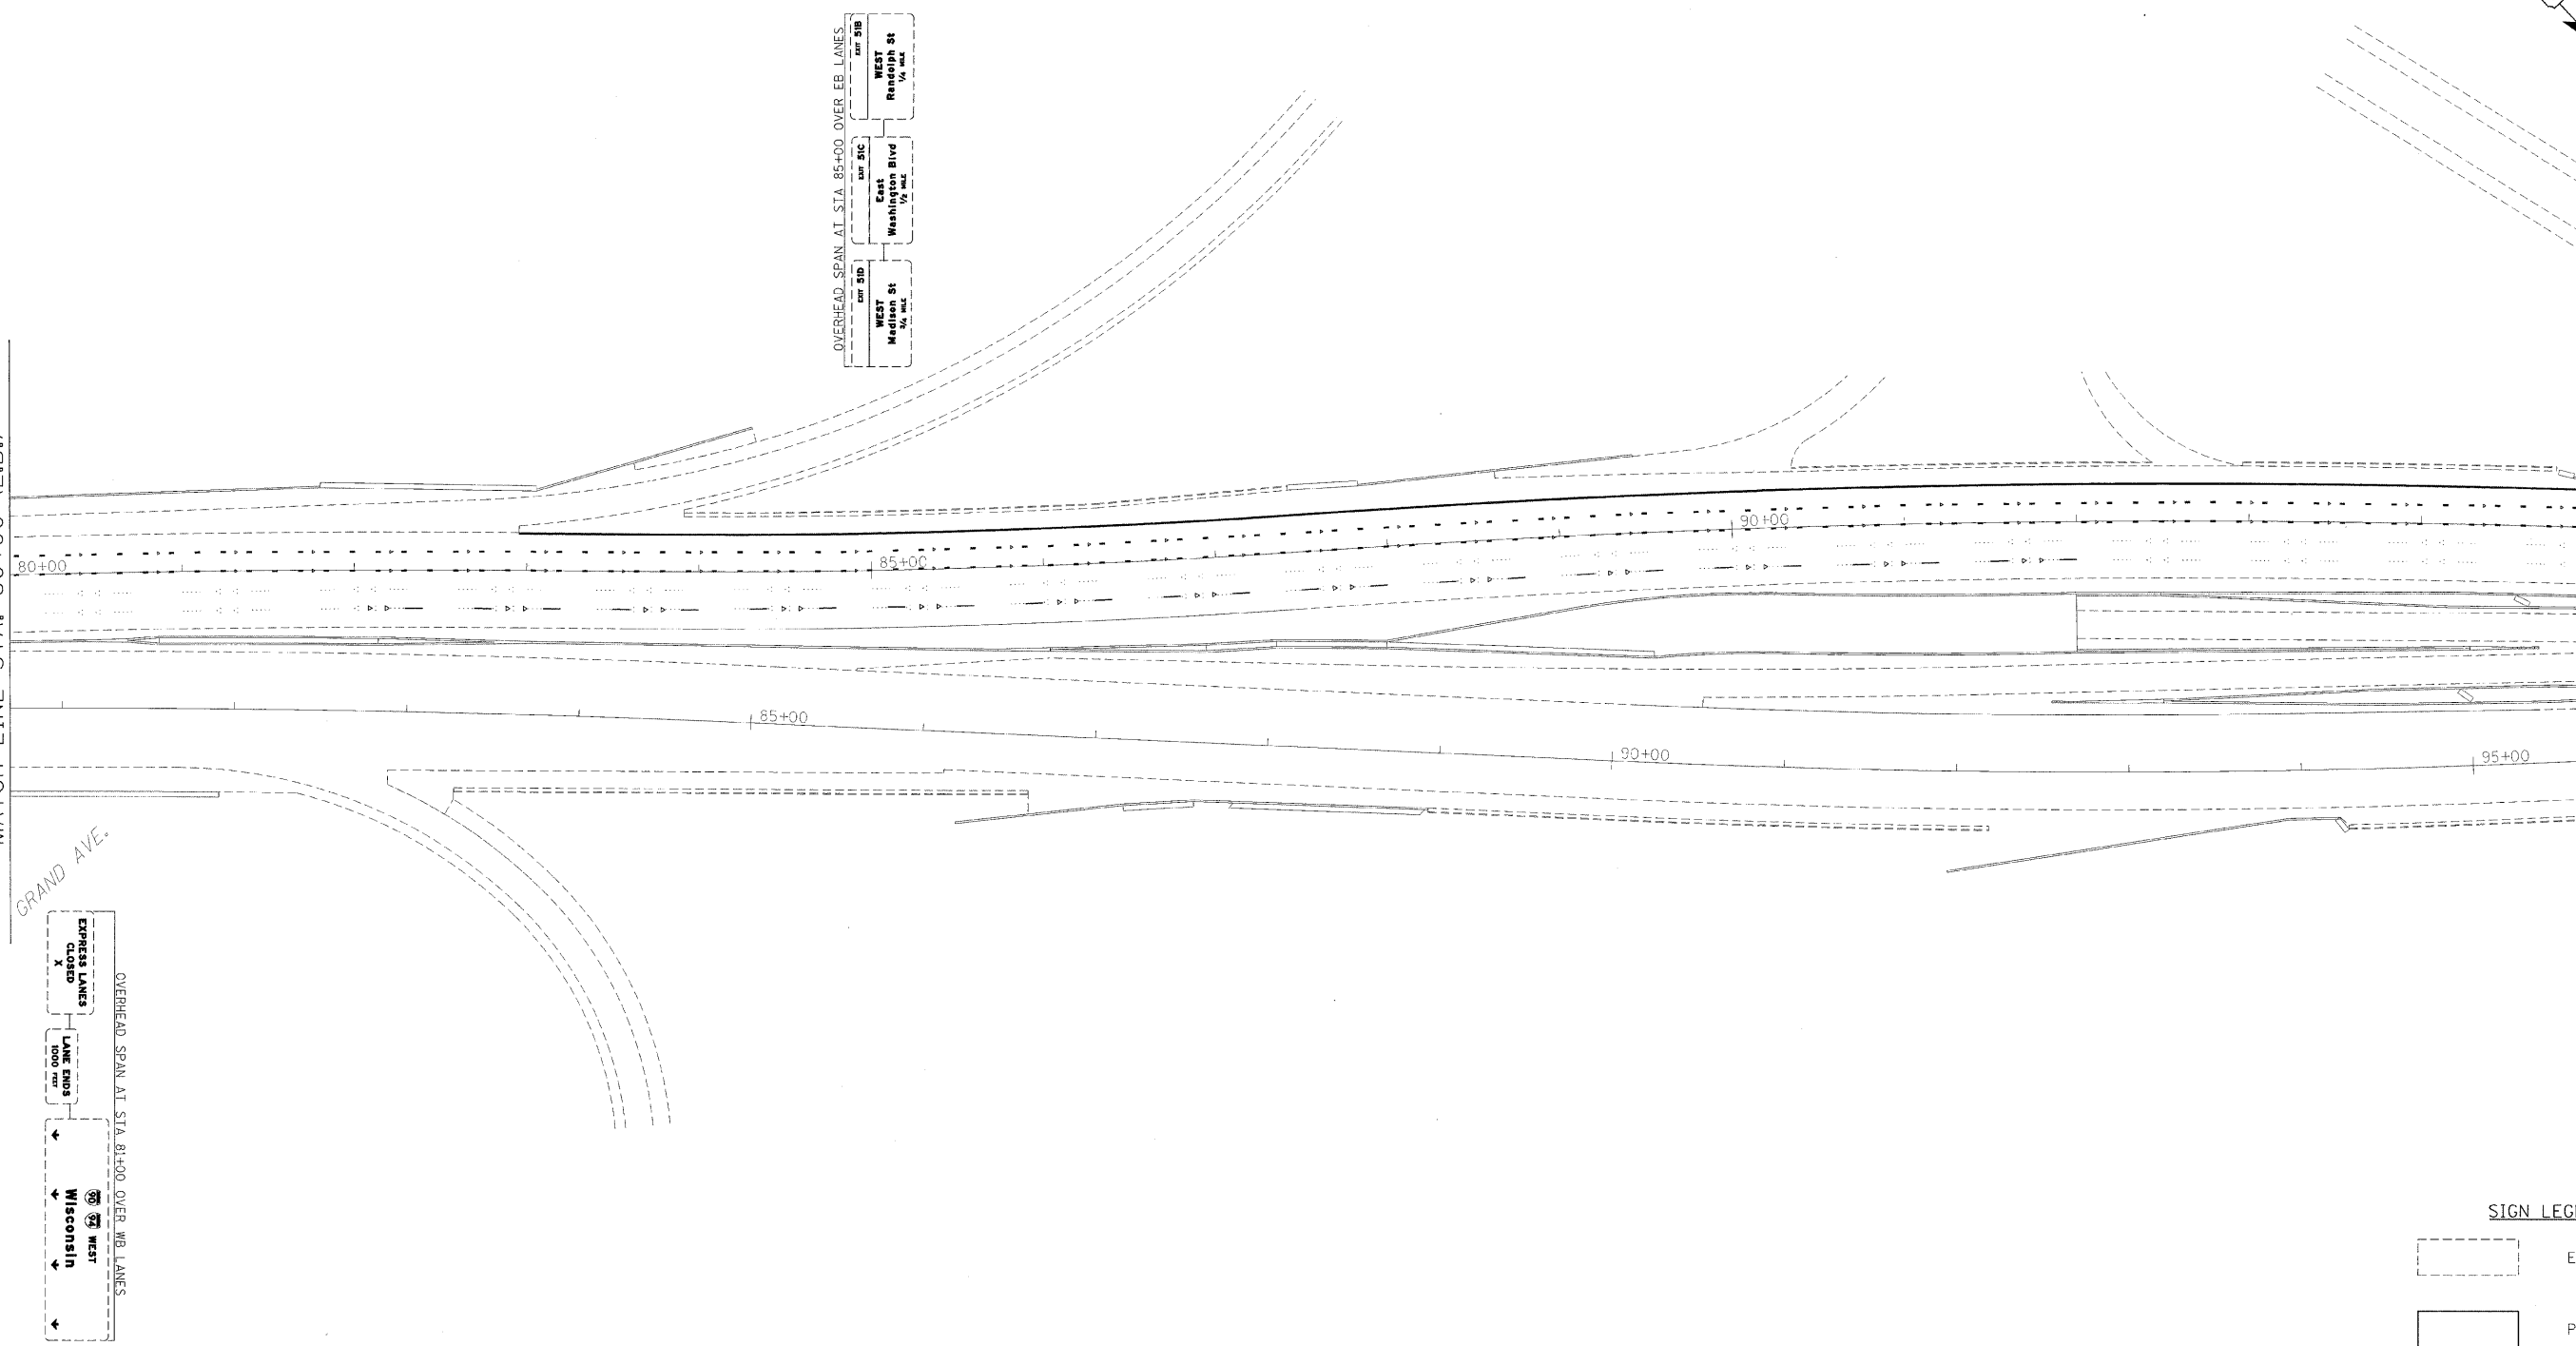

SIGN LEGEND

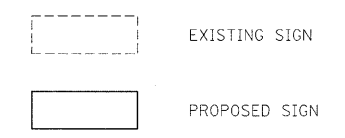

ILLINOIS DEPARTMENT OF TRANSPORTATION
SIGNING PLAN
 I-90/94 KENNEDY EXPRESSWAY
 STA. 80+00 TO STA. 95+00
 SCALE : 1" = 50'
 DATE : 02/06/09
 DRAWN BY : BEC
 CHECKED BY : GB

