


EXISTING EASTBOUND BRIDGE MOUNTED SIGNS

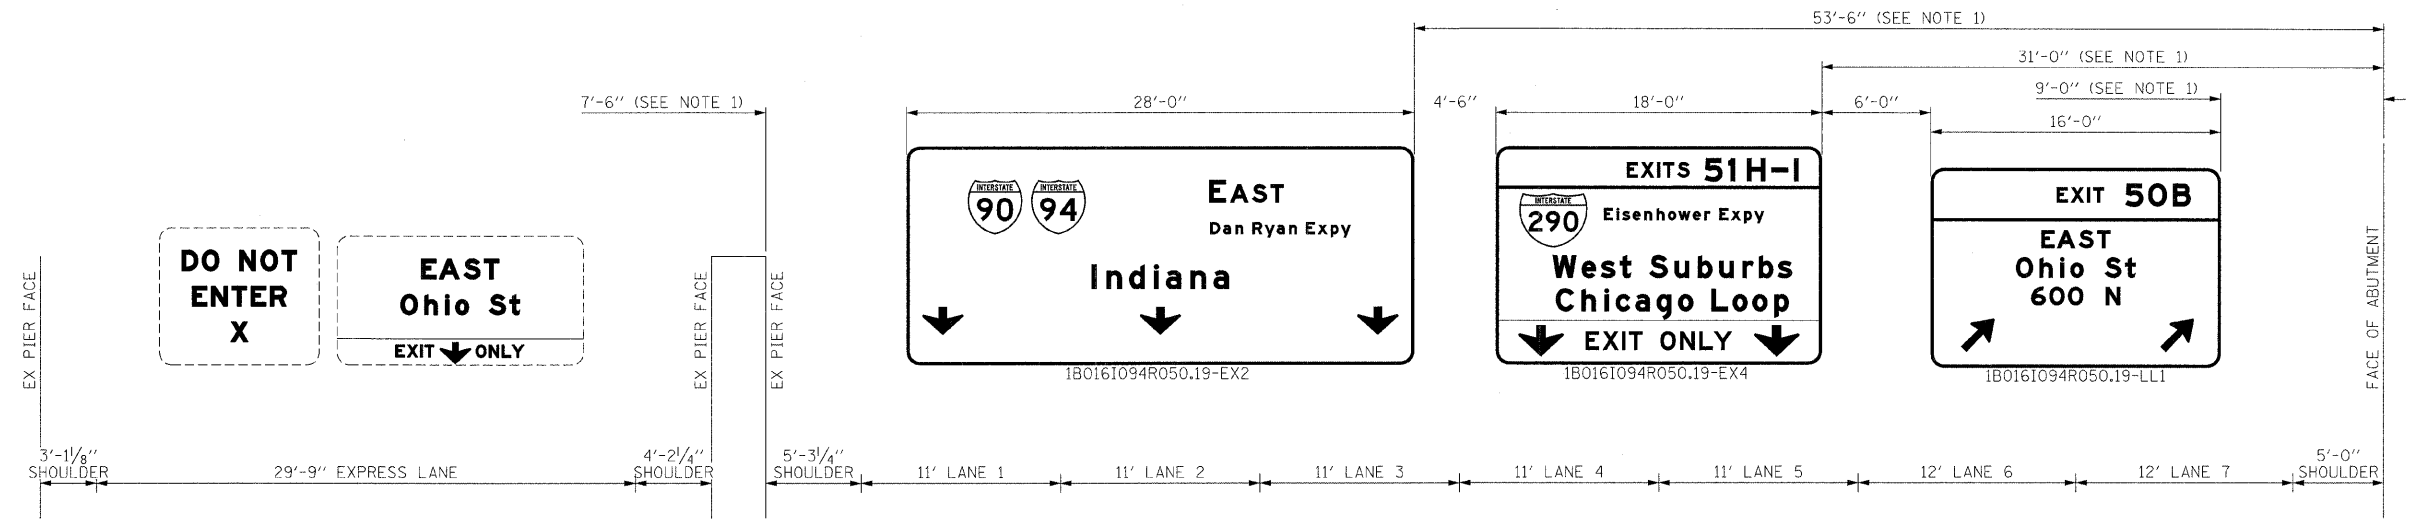

PROPOSED EASTBOUND BRIDGE MOUNTED SIGNS

- NOTES:
1. DIMENSION TO BE VERIFIED BY THE CONTRACTOR PRIOR TO MANUFACTURING REQUIRED PARTS OR BEGINNING INSTALLATION.
 2. EXACT LOCATION TO BE DETERMINED IN THE FIELD.

REVISIONS	
NAME	DATE

ILLINOIS DEPARTMENT OF TRANSPORTATION
OGDEN AVE. SIGN PANEL
MOUNTING DETAIL
 I-90/94 KENNEDY EXPRESSWAY

SCALE : 1" = NTS DRAWN BY : BEC
 DATE : 02/06/09 CHECKED BY : GB