


**ELEVATION**  
(SHOWING FRONT FACE REINFORCEMENT)

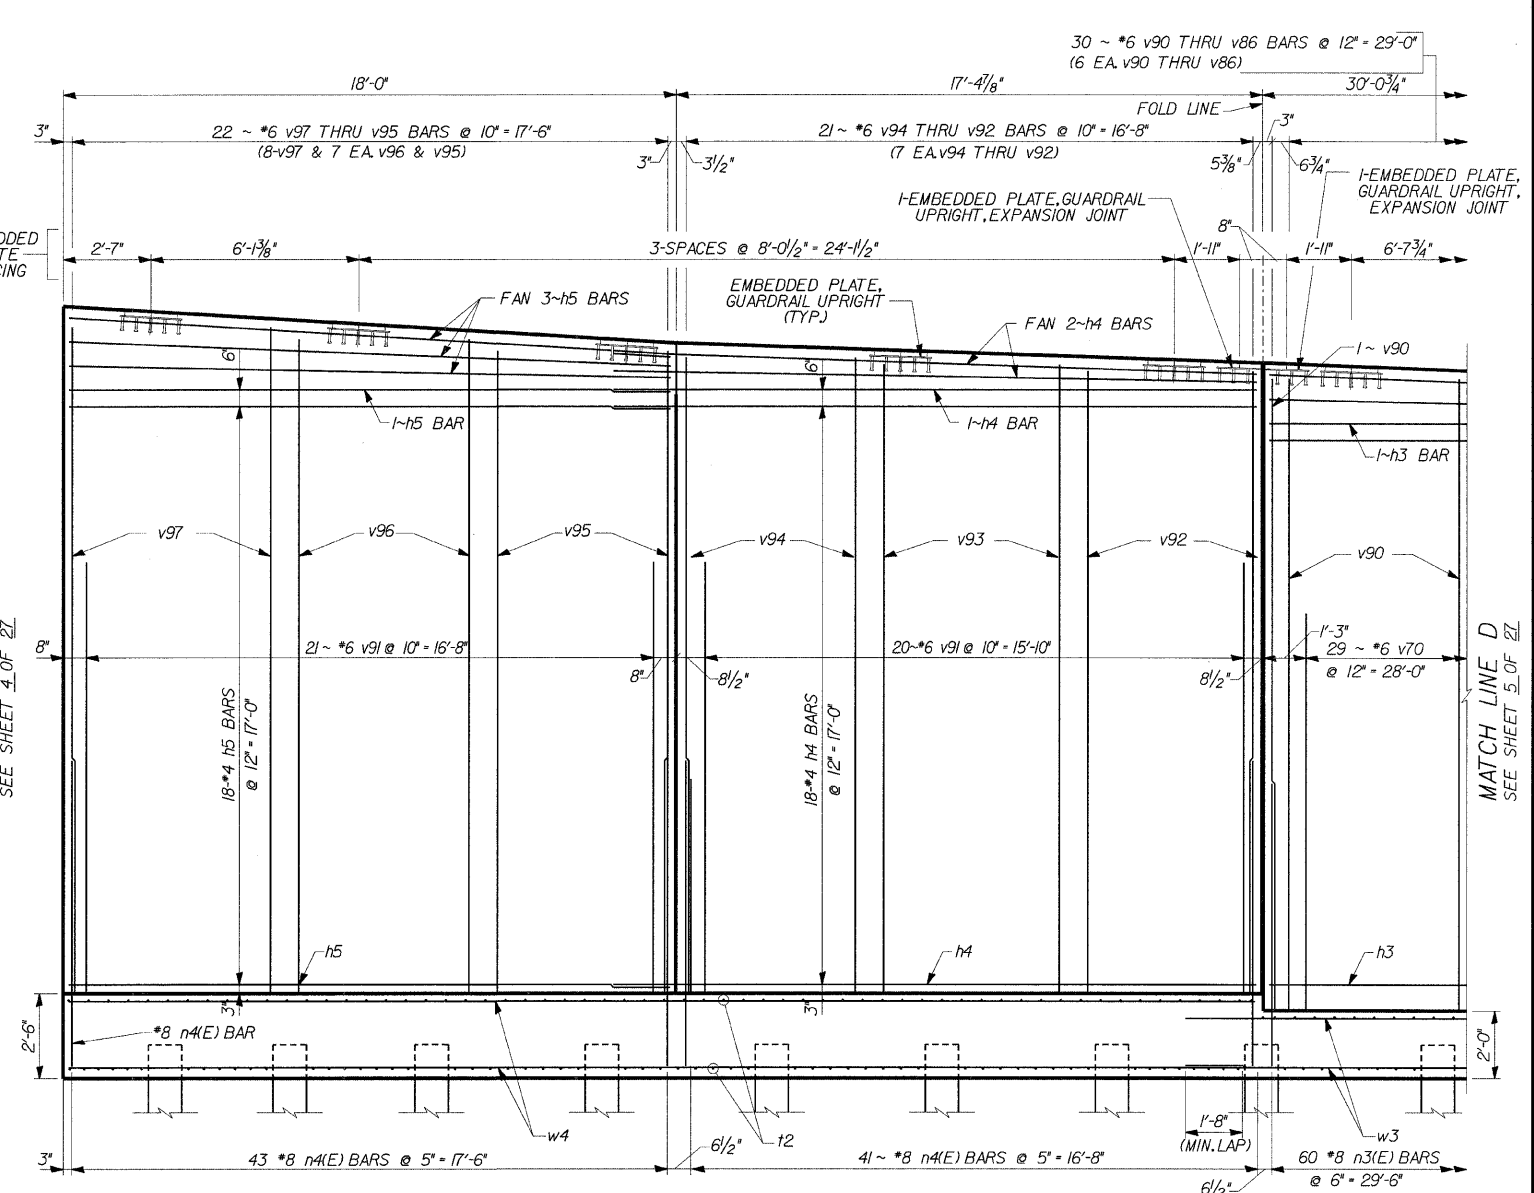

**ELEVATION**  
(SHOWING BACK FACE REINFORCEMENT)

**MINIMUM BAR LAPS**  
#4 BARS - 1'-8"  
#8 BARS - 8'-4"

**DLZ** 85 W. Algonquin Rd. Ste. 220  
Arlington Heights IL 60005

**RETAINING WALL RAMP F  
DETAILS**  
I-90/94 KENNEDY EXPRESSWAY  
(HUBBARDS CAVE TO I-290)  
SECT. (202.6 - 2P, ETC, 1415 & 1517) R-7  
STATION 13+45 LT 22' TO 10+59 LT 22'  
COOK COUNTY  
STRUCTURE NUMBER 016-W807

DESIGNED	CMF
CHECKED	LTX
DRAWN	DPW
CHECKED	JMM

REVISIONS	
NAME	DATE

04-Feb-2009 09:27 s:\Dept\Structures\301089 150 94-retwall\ILL 150 154\RAMPF\DGNFILES\03-08-REP\plan.dgn 2'-6"