


*SECT. (202.6 - 2P, ETC, 1415 & 1517) R-7
CONTRACT NUMBER 62408

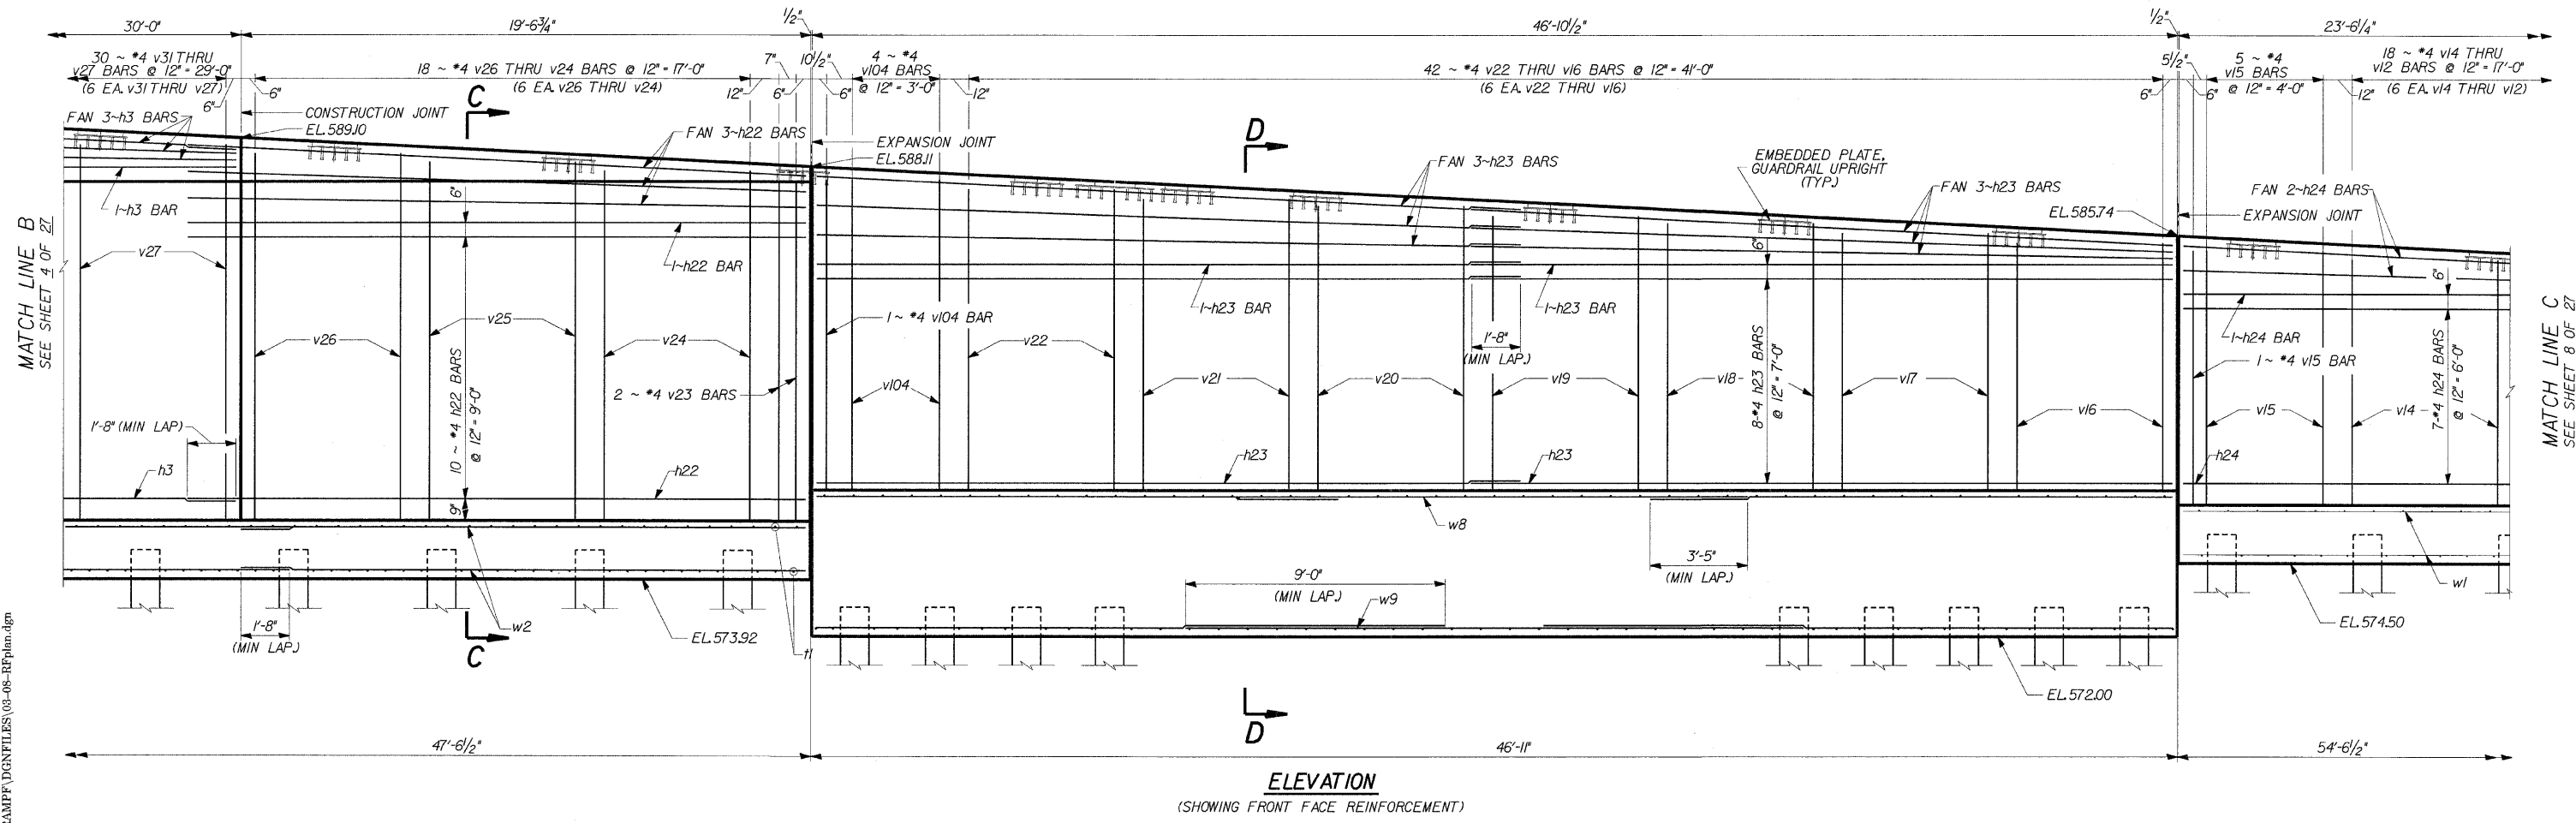

MINIMUM BAR LAPS

- *4 BARS - 1'-8"
- *6 BARS - 4'-0"
- *7 BARS - 4'-6"

s:\Dept\Structures\3010099 190 94-retwall\ILL 190 194\RAMPR\DGFILES\09-08-REplan.dgn
04-Feb-2009 09:28

DESIGNED	CMF
CHECKED	LTX
DRAWN	DPW
CHECKED	JMM

REVISIONS	
NAME	DATE

DLZ 85 W. Algonquin Rd. Ste. 220
Arlington Heights IL 60005
DLZ Illinois, Inc.

**RETAINING WALL RAMP F
DETAILS**
I-90/94 KENNEDY EXPRESSWAY
(HUBBARDS CAVE TO I-290)
SECT.(202.6 - 2P, ETC, 1415 & 1517) R-7
STATION 13+45 LT 22' TO 10+59 LT 22'
COOK COUNTY
STRUCTURE NUMBER 016-W807