



ROUTE NO.	SECTION	COUNTY	TOTAL SHEETS	SHEET NO.
FAP 9094	*	COOK	246	132
FED. ROAD DIST. # 1		ILLINOIS	FED. AID PROJECT	

\*SECT. 1202.6 - 2P, ETC, 1415 & 1517 R-7  
CONTRACT NUMBER 62408  
19'-9"

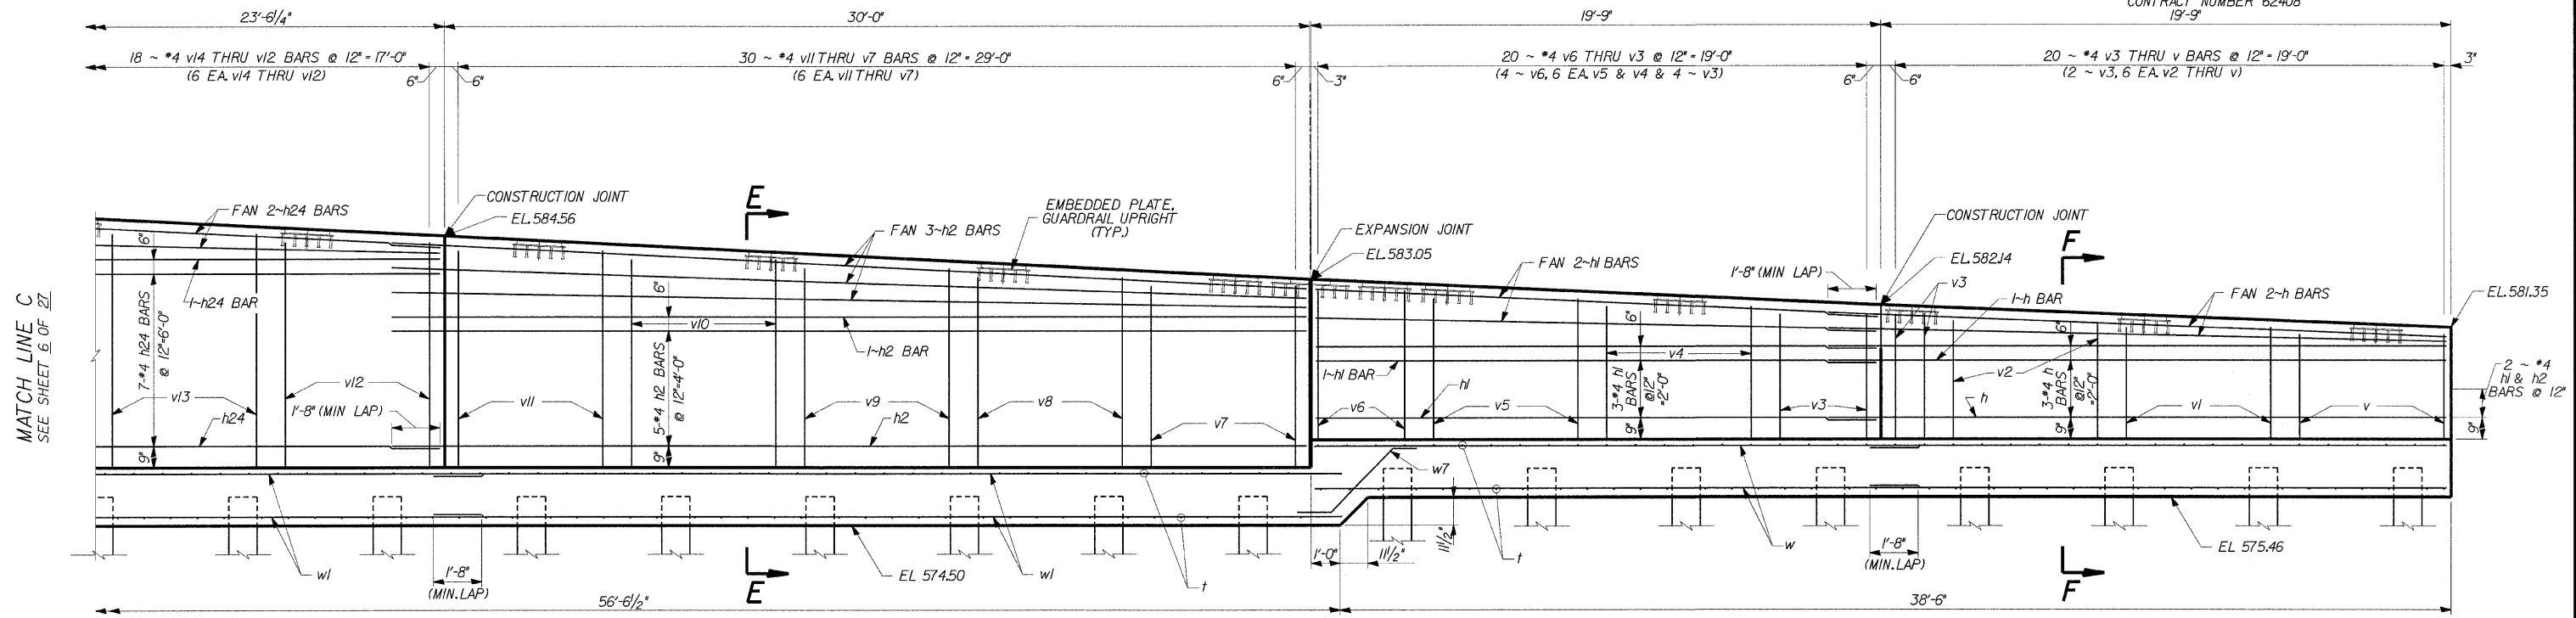

**ELEVATION**  
(SHOWING FRONT FACE REINFORCEMENT)

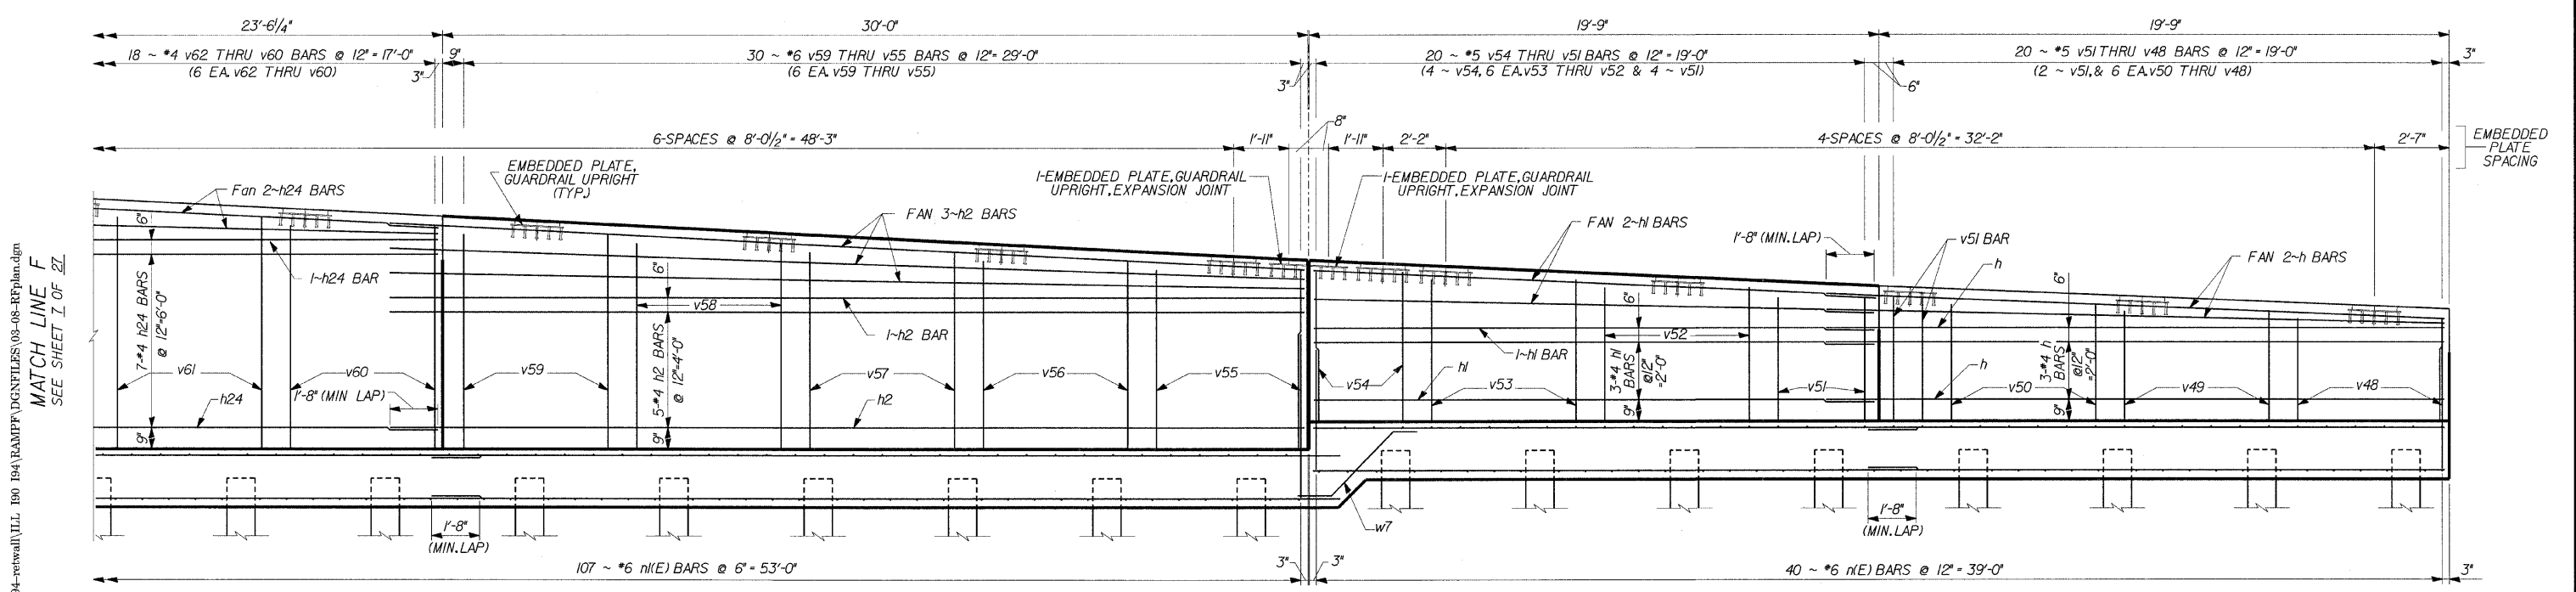

**ELEVATION**  
(SHOWING BACK FACE REINFORCEMENT)

**MINIMUM BAR LAPS**  
 \*4 BARS - 1'-8"  
 \*6 BARS - 4'-0", SECTION E-E  
 \*6 BARS - 2'-6", SECTION F-F

REVISIONS	
NAME	DATE

**DLZ** 85 W. Algonquin Rd. Ste. 220  
Arlington Heights IL 60005

**RETAINING WALL RAMP F**  
**X**  
 I-90/94 KENNEDY EXPRESSWAY  
 (HUBBARDS CAVE TO I-290)  
 SECT. 1202.6 - 2P, ETC, 1415 & 1517 R-7  
 STATION 13+45 LT 22' TO 10+59 LT 22'  
 COOK COUNTY  
 STRUCTURE NUMBER 016-W807

DESIGNED	ECF
CHECKED	JMM
DRAWN	X
CHECKED	JMM

s:\Dept\Structures\3010099 190 94-retwall\111 190 194\RAMPP\DG\FILES\03-08-RFP\plan.dgn  
 04-Feb-2009 09:28