


NOTE:

THE LOCATION OF THE 24" DIA. GAS MAIN IS APPROXIMATE ONLY. THE CONTRACTOR IS RESPONSIBLE FOR DETERMINING THE EXACT LOCATION AND ADJUSTING PILE LOCATIONS AND DRIVING TECHNIQUES TO PROVIDE PROTECTION NEEDED, TO THE SATISFACTION OF THE GAS COMPANY. THE PILES ADJACENT TO THE 24" DIA. GAS MAIN SHALL BE DRIVEN THROUGH 14" DIA. PRE-CORED HOLES EXTENDING TO A DEPTH OF 5' BELOW THE BOTTOM OF THE GAS MAIN. COST INCLUDED WITH DRIVING AND FILLING SHELLS. ANY MAJOR RELOCATION OF PILES TO BE PLANNED AND SUBMITTED TO THE DEPARTMENT FOR APPROVAL.

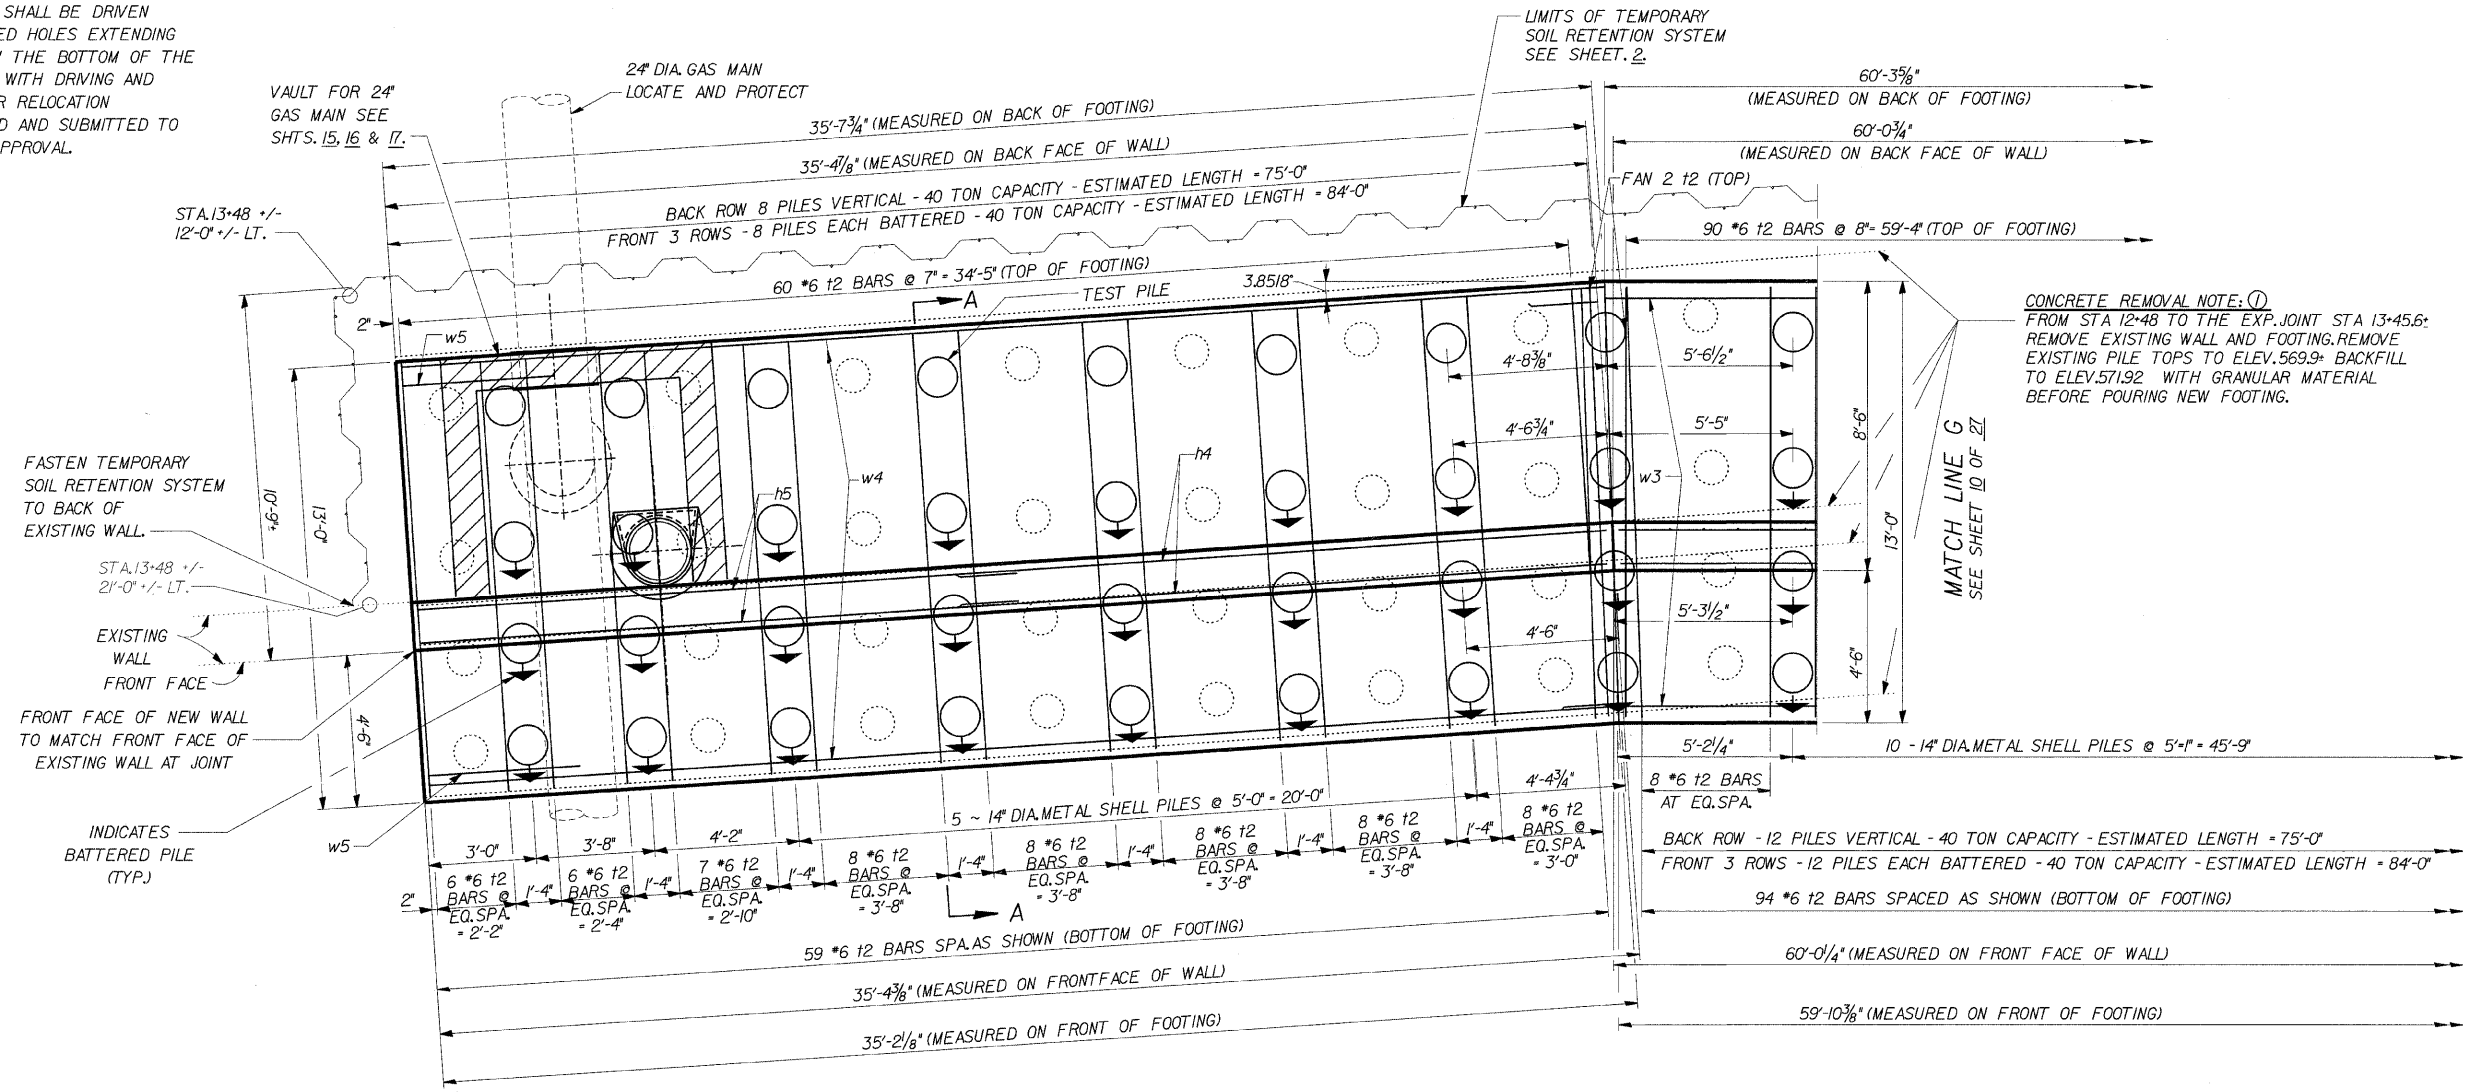

CONCRETE REMOVAL NOTE: (1)
FROM STA 12+48 TO THE EXP. JOINT STA 13+45.6:
REMOVE EXISTING WALL AND FOOTING. REMOVE EXISTING PILE TOPS TO ELEV. 569.9'. BACKFILL TO ELEV. 571.92' WITH GRANULAR MATERIAL BEFORE POURING NEW FOOTING.

PLAN

NOTE:
FOR SECTION A-A
SEE SHEET 13

LEGEND
VAULT FOR 24" GAS MAIN
SEE SHEETS 15, 16 & 17.

DLZ 85 W. Algonquin Rd. Ste. 220
Arlington Heights IL 60005

**RETAINING WALL RAMP F
DETAILS**
I-90/94 KENNEDY EXPRESSWAY
(HUBBARDS CAVE TO I-290)
SECT. (202.6 - 2P, ETC, 1415 & 1517) R-7
STATION 13+45 LT 22' TO 10+59 LT 22'
COOK COUNTY
STRUCTURE NUMBER 016-W807

REVISIONS	
NAME	DATE

e:\Dept\Structures\201099 100 94-retwall\ILL 100 194\RAMPF\DCGNFILES\09-12-RFOUND.AGN

DESIGNED	CMF
CHECKED	LTX
DRAWN	DPW
CHECKED	JMM

25-Feb-2009 11:10