


**CONCRETE REMOVAL NOTE: ②**  
FROM STA. 11-97 TO STA. 12-48 REMOVE THE EXISTING WALL AND THOSE PORTIONS OF THE EXISTING FOOTING WHICH INTERFERE WITH NEW WORK. IN THOSE AREAS REMOVE EXISTING PILES TO ELEV. 571.92. BACKFILL TO ELEV. 573.92 WITH GRANULAR MATERIAL BEFORE POURING NEW FOOTING.

**CONCRETE REMOVAL NOTE: ③**

FROM STA. 11-97 TO THE END OF THE EXISTING WALL REMOVE THE EXISTING WALL AND THOSE PORTIONS OF THE EXISTING FOOTING WHICH INTERFERE WITH NEW WORK. IN THOSE AREAS REMOVE EXISTING PILES TO ELEV. 570.00 +/- BACKFILL TO ELEV. 572.00 WITH GRANULAR MATERIAL. IN AREAS WHERE THE EXISTING WALL STEM DOES NOT INTERFERE WITH NEW WORK, REMOVE ONLY THAT PORTION OF THE STEM WHICH PROJECTS ABOVE TWO FEET BELOW FINISH GRADE.

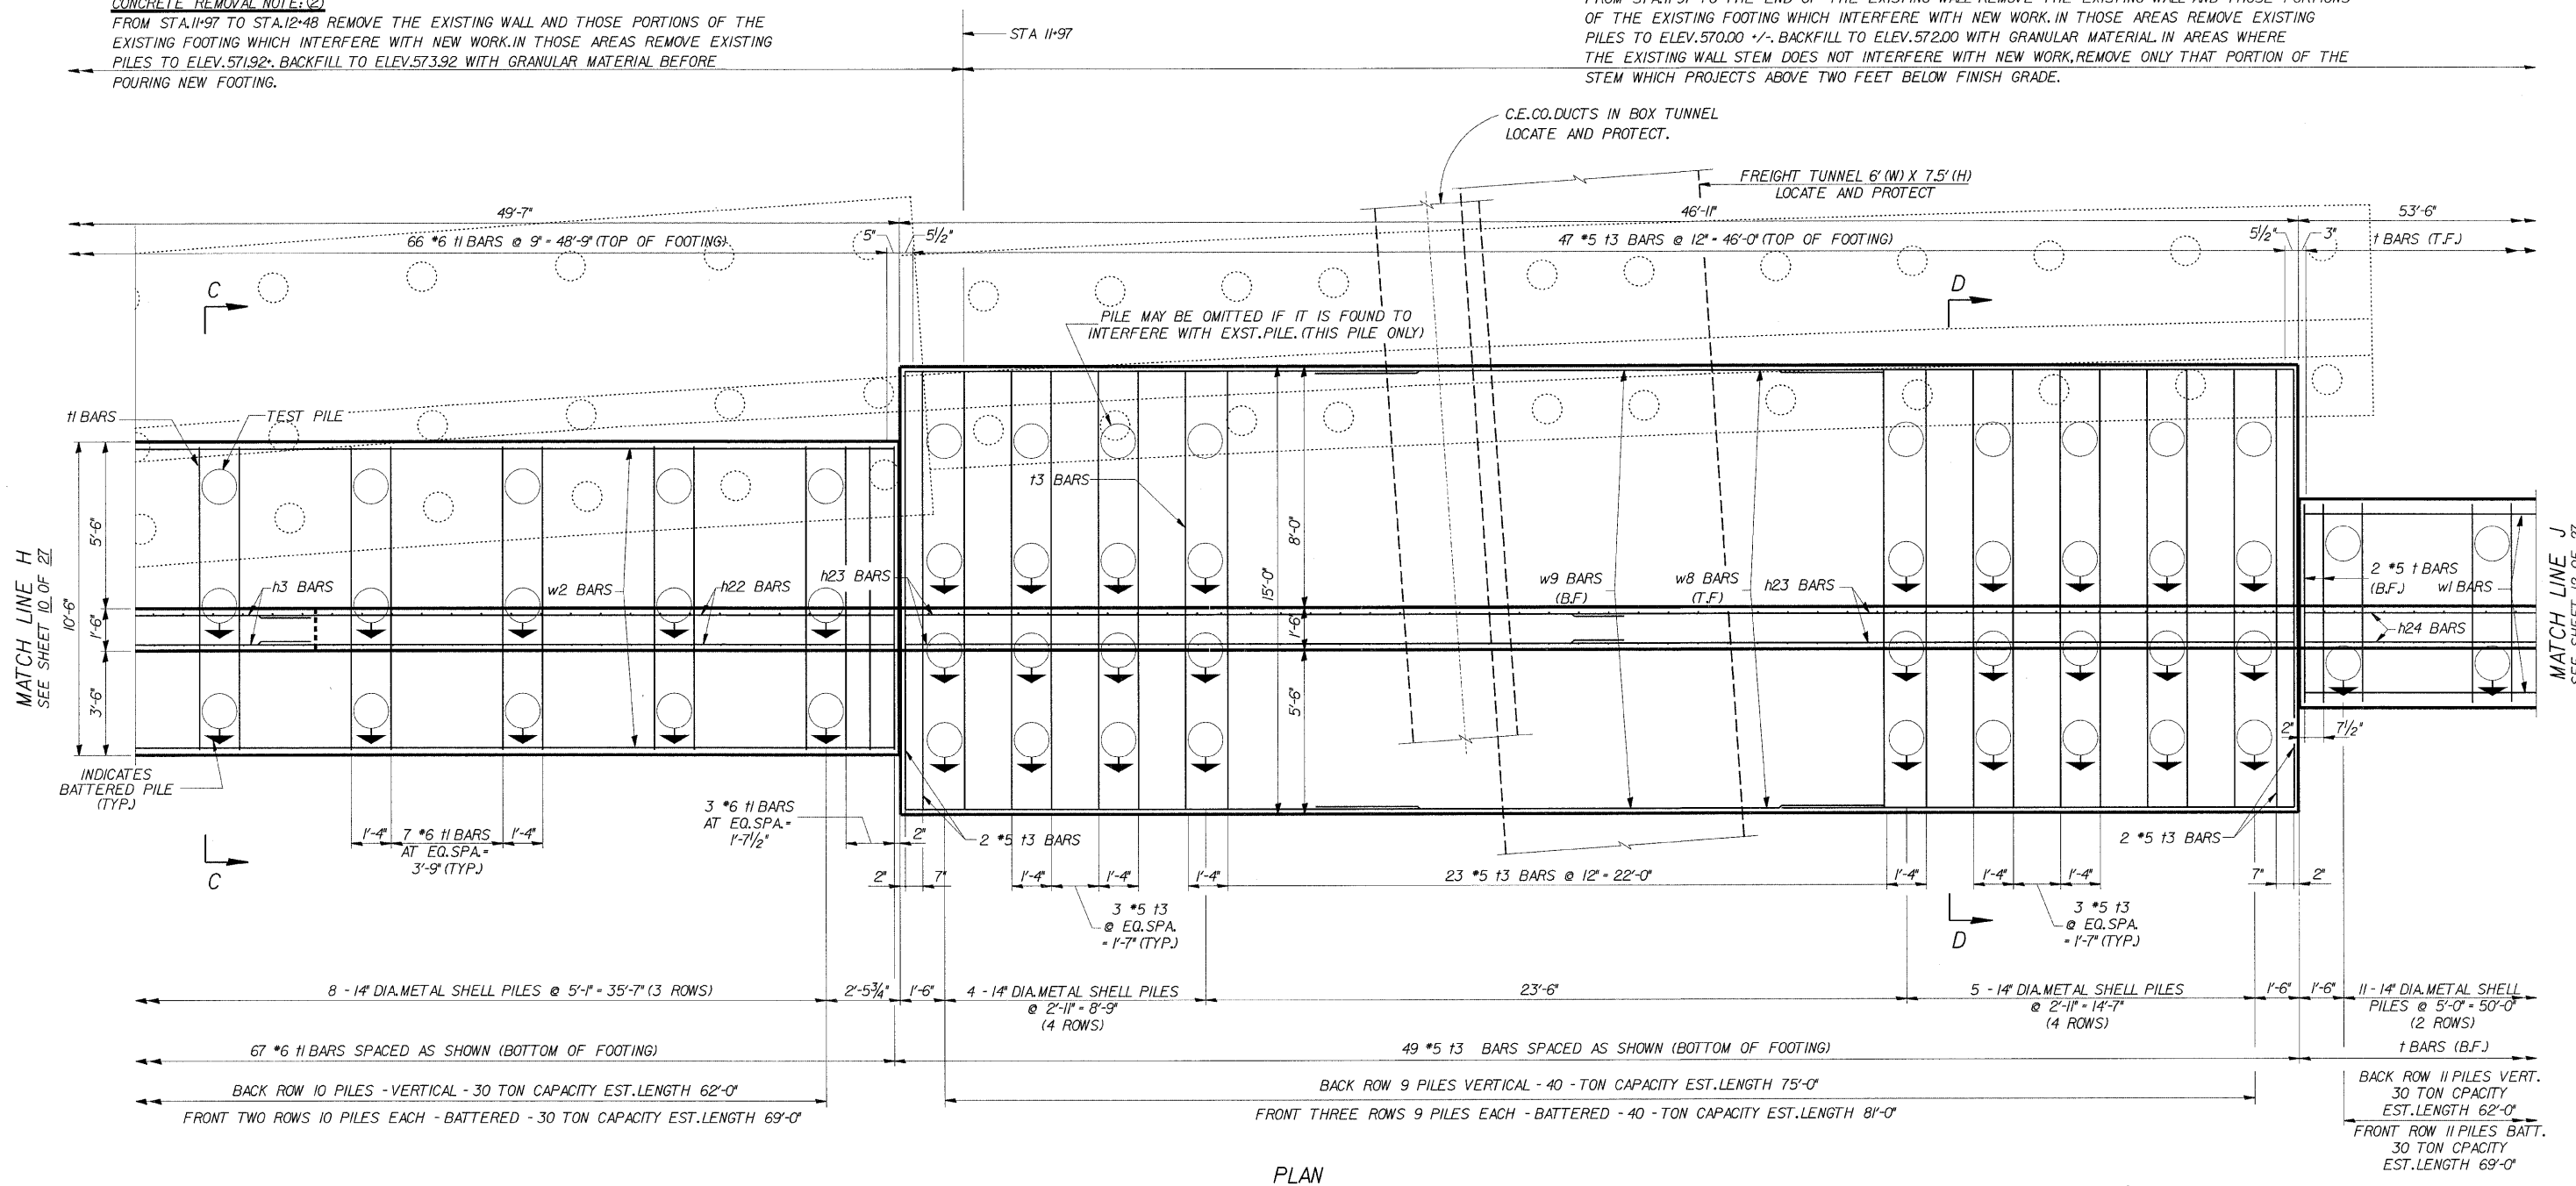

PLAN

**MINIMUM BAR LAPS**

- \*4 BARS - 1'-8"
- \*7 BARS - 3'-5"
- \*11 BARS - 9'-0"

NOTE:  
FOR SECTIONS C-C AND D-D,  
SEE SHEET 14

T.F. = TOP OF FOOTING  
B.F. = BOTTOM OF FOOTING

REVISIONS	
NAME	DATE

**DLZ** 85 W. Algonquin Rd. Ste. 220  
Arlington Heights IL 60005

**RETAINING WALL RAMP F  
DETAILS**

1-90/94 KENNEDY EXPRESSWAY  
(HUBBARD'S CAVE TO I-290)  
SECT. (202.6 - 2P, ETC, 1415 & 1517) R-7  
STATION 13+45 LT 22' TO 10+59 LT 22'  
COOK COUNTY  
STRUCTURE NUMBER 016-W807

s:\Dept\Structures\201099 190 94-retwall\111 190 194\RAMPF\DRAWINGS\09-12-REFOUND.A.dgn

25-Feb-2009 11:11

DESIGNED	CMF
CHECKED	LTX
DRAWN	DPW
CHECKED	JMM