


| ROUTE NO. | SECTION | COUNTY | TOTAL SHEETS | SHEET NO. |
|---------------------|---------|----------|------------------|-----------|
| FAP 9094 | * | COOK | 246 | 153 |
| FED. ROAD DIST. # 1 | | ILLINOIS | FED. AID PROJECT | |

*SECT. (202.6 - 2P, ETC, 1415 & 1517) R-7
CONTRACT NUMBER 62408

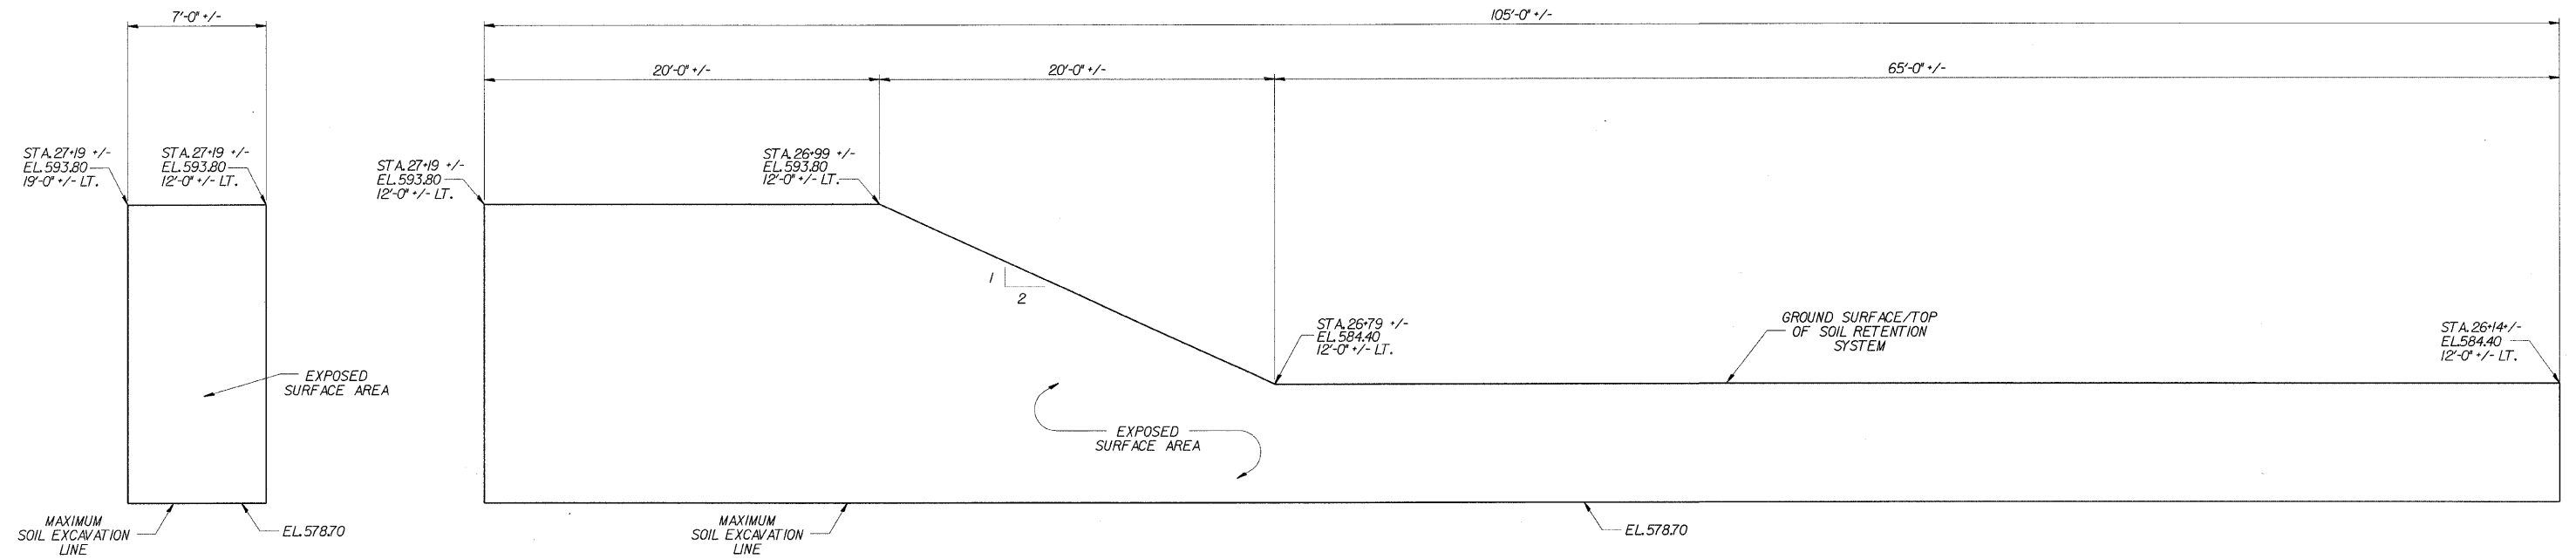

TEMPORARY SOIL RETENTION SYSTEM

s:\Dept\Structures\201099 190 94-retwall\111 190 194\RAMPH\DNFILES\2-TEMPSOILRETSYSTEM.dgn
04-Feb-2009 09:33

| | |
|----------|-----|
| DESIGNED | DPW |
| CHECKED | ASP |
| DRAWN | BEM |
| CHECKED | ASP |



85 W. Algonquin Rd. Ste. 220
Arlington Heights IL 60005

| REVISIONS | |
|-----------|------|
| NAME | DATE |
| | |
| | |
| | |

**RETAINING WALL RAMP H
TEMPORARY SOIL RETENTION SYSTEM**
I-90/94 KENNEDY EXPRESSWAY
(HUBBARDS CAVE TO I-290)
SECT. (202.6 - 2P, ETC, 1415 & 1517) R-7
STATION 27+17, LT. 20.5' TO 24+70, LT. 22'
(RAMP F BASELINE)
COOK COUNTY
STRUCTURE NUMBER 016-W808