


ROUTE NO.	SECTION	COUNTY	TOTAL SHEETS	SHEET NO.
FAP 9094	*	COOK	246	155
FED. ROAD DIST. # 1		ILLINOIS	FED. AID PROJECT	
*SHEET (202.6 - 2P, ETC, 1415 & 1517) R-7 CONTRACT NUMBER 62408				

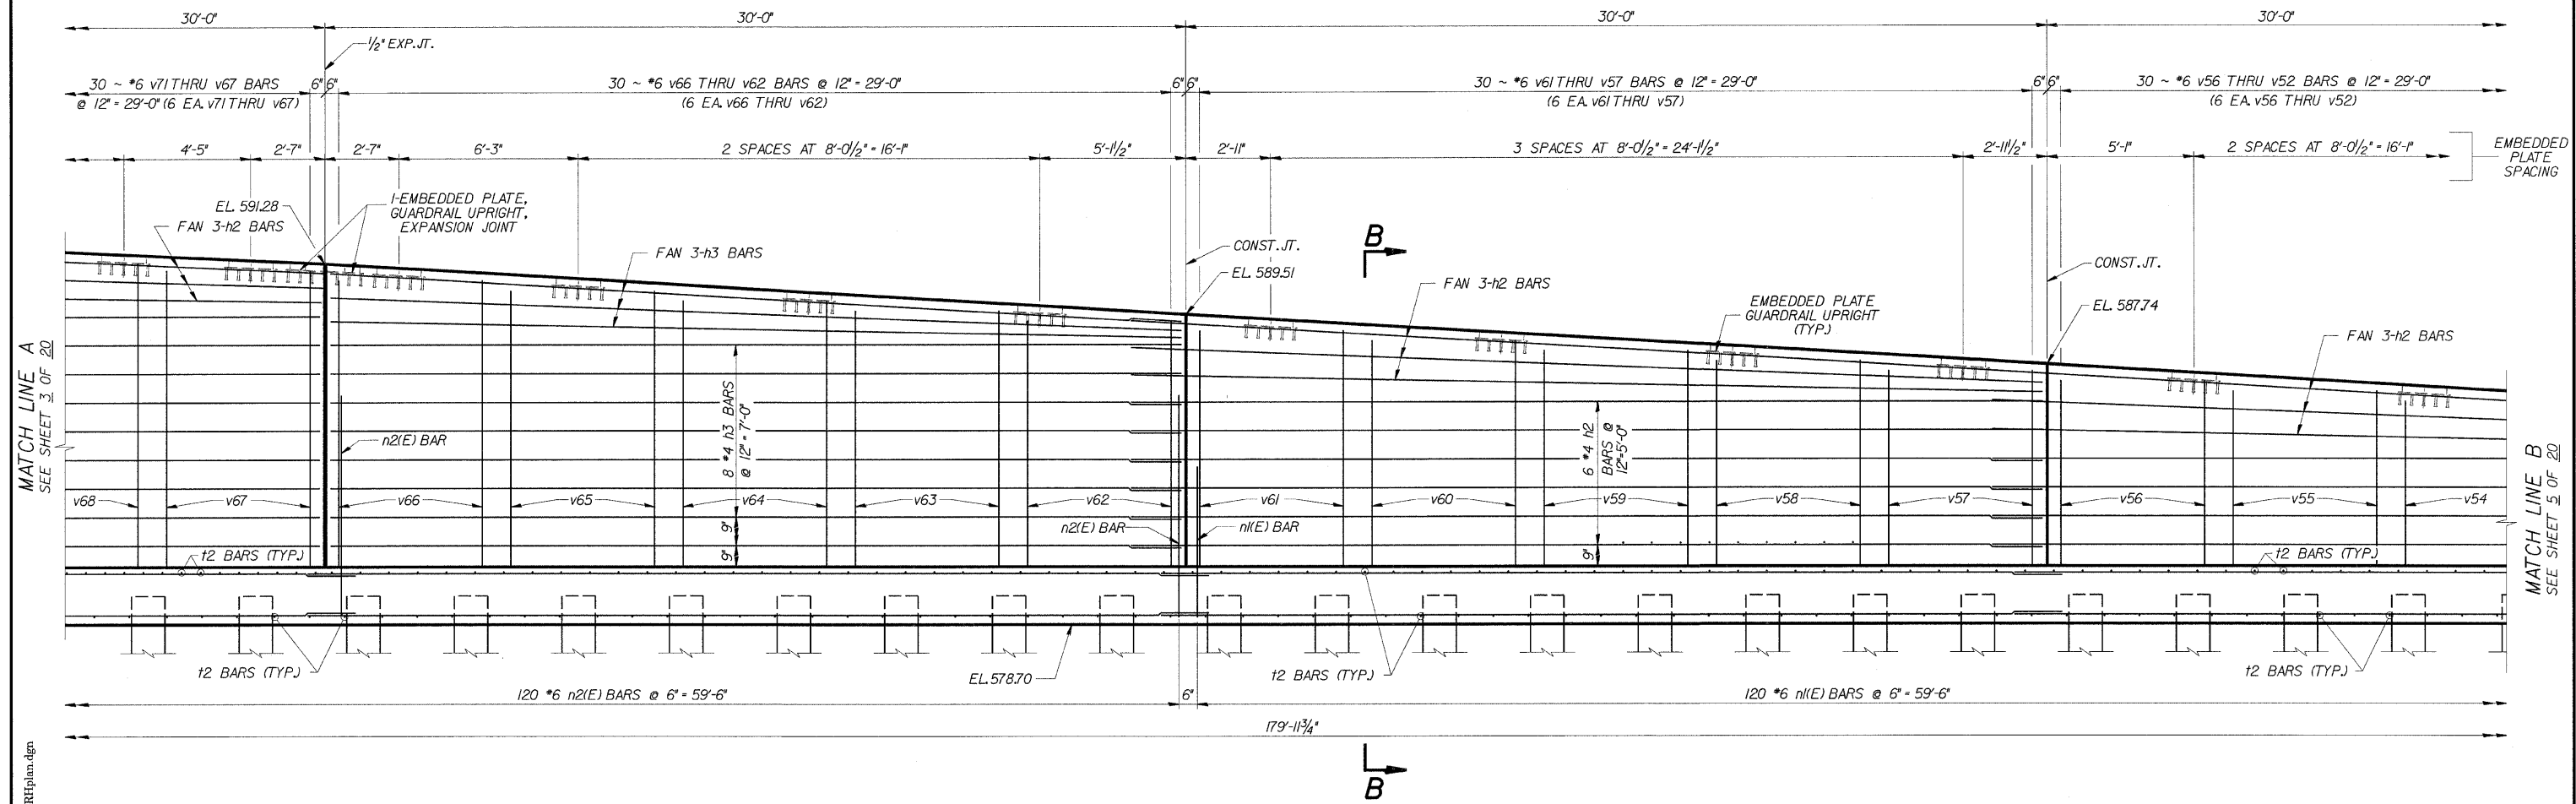

ELEVATION
(SHOWING BACK FACE REINFORCEMENT)

s:\Dep\Structures\301099 190 94-netwall\111 190 194\RAMPH\DGNFILES\09-10-16-RHplan.dgn
04-Feb-2009 09:34

DESIGNED	CMF
CHECKED	LTX
DRAWN	DPW
CHECKED	JMM

MINIMUM BAR LAPS
*4 BARS = 1'-8"
*6 BARS = 5'-6"

REVISIONS	
NAME	DATE



85 W. Algonquin Rd. Ste. 220
Arlington Heights IL 60005

**RETAINING WALL RAMP H
DETAILS**
I-90/94 KENNEDY EXPRESSWAY
(HUBBARDS CAVE TO I-290)
SECT.(202.6 - 2P, ETC, 1415 & 1517) R-7
STATION 27+17, LT. 20.5' TO 24+70, LT. 22'
(RAMP F BASELINE)
COOK COUNTY
STRUCTURE NUMBER 016-W808