


ELEVATION

(SHOWING FRONT FACE OF WALL)

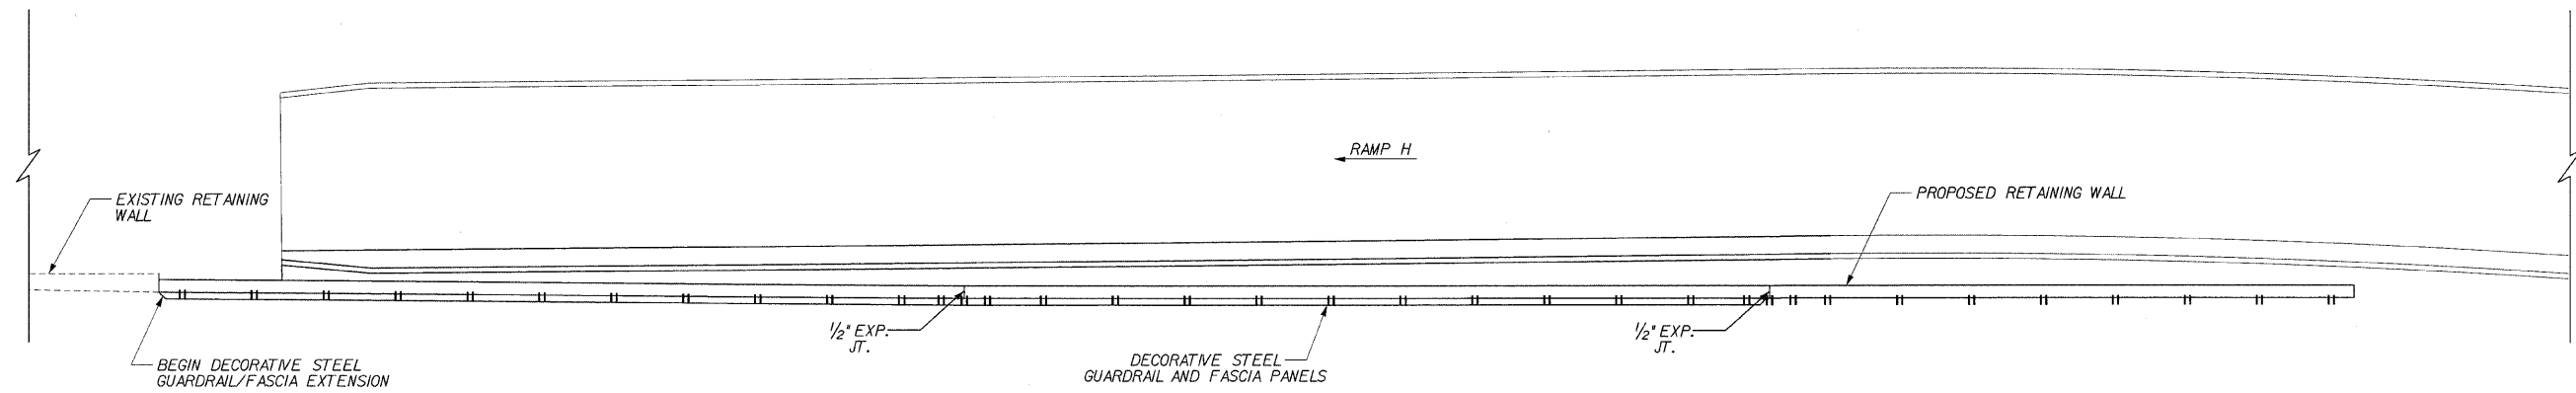

PLAN

s:\Dep\Structures\301099 190 94-retwall\11. 190 194\RAMPH\DNFILES\13-RAILINGPLAN&ELEV.dgn 04-Feb-2009 09:36

DESIGNED	DPW
CHECKED	ASP
DRAWN	BEM
CHECKED	ASP



85 W. Algonquin Rd. Ste. 220
Arlington Heights IL 60005

REVISIONS	
NAME	DATE

**RETAINING WALL RAMP H
RAILING PLAN & ELEVATION**
I-90/94 KENNEDY EXPRESSWAY
(HUBBARDS CAVE TO I-290)
SECT. (202.6 - 2P, ETC, 1415 & 1517) R-7
STATION 27+17, LT. 20.5' TO 24+70, LT. 22'
(RAMP F BASELINE)
COOK COUNTY
STRUCTURE NUMBER 016-W808