
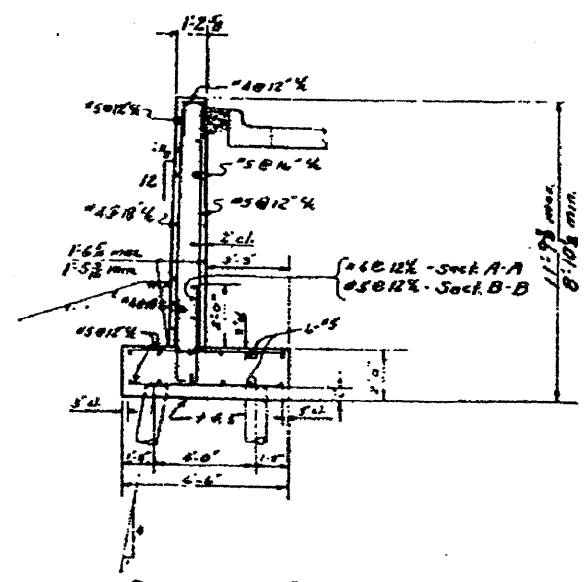
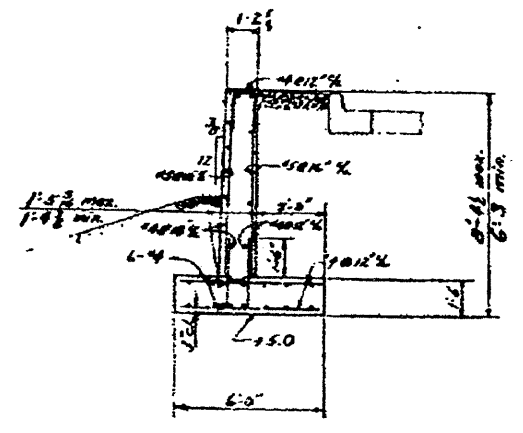
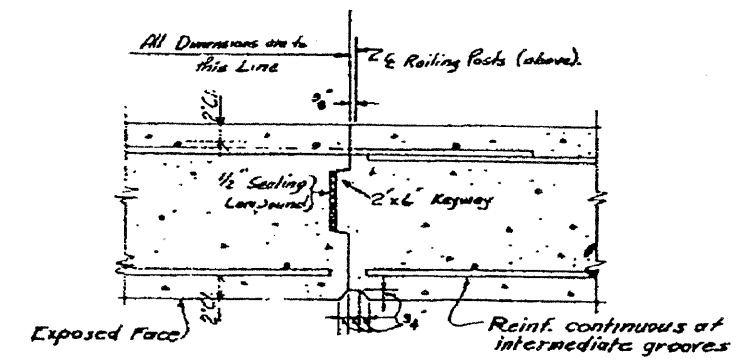
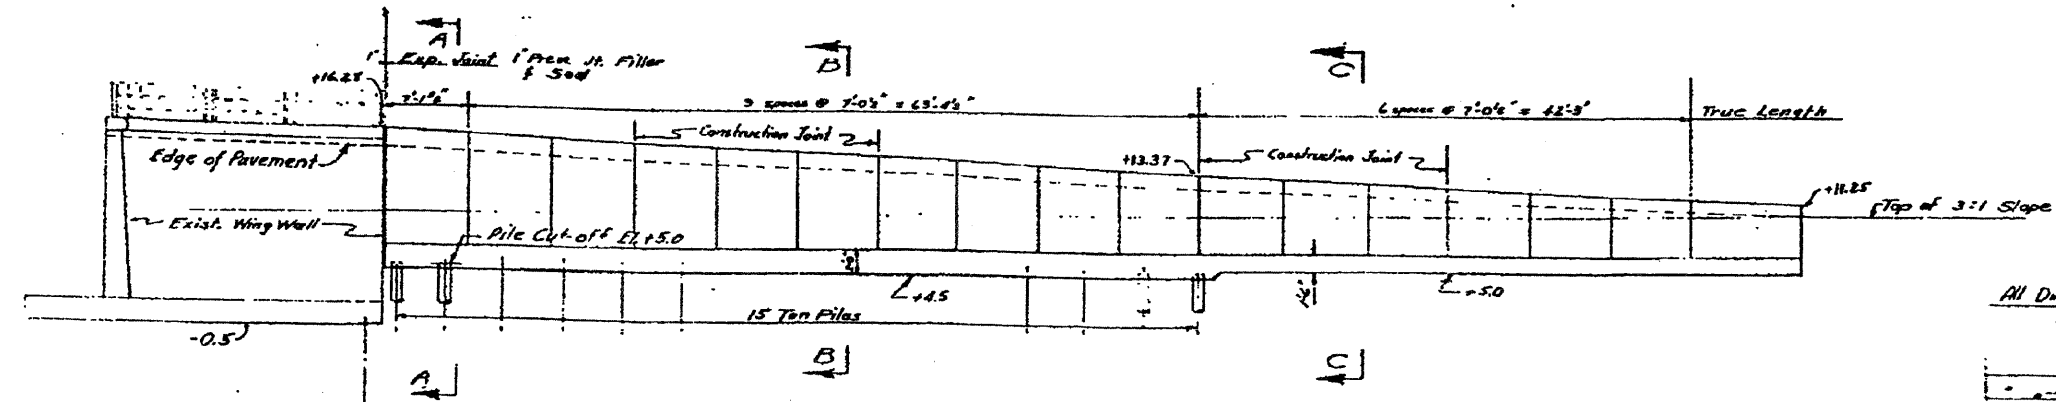



DATE	SEC	QUANTITY	NO. OF SHEETS	SHEET NO.
F.A.I.2	MOLES	COOK	246	168
FOR OFFICE USE ONLY				

Sheet No. 17  
sheets 20

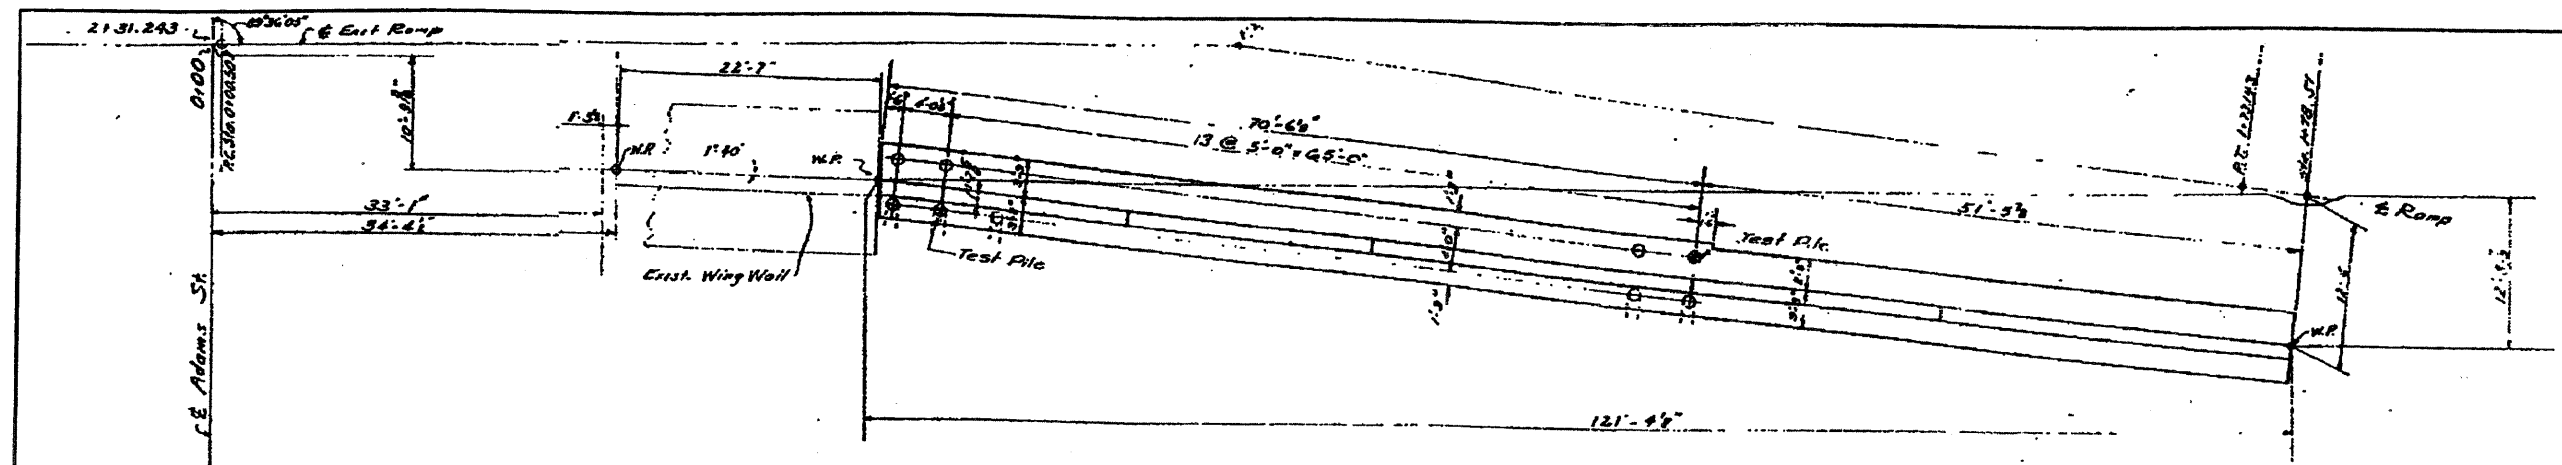

NOTES:  
For General Notes see sheet G-36  
For detail of existing wing wall see sheet G-32  
For location of Aluminum Rail Anchor Bolts see Sheet A-1

Drawn By E.H. Pratscher  
Traced By Reproduction  
Checked By W.J. Zschale  
Approved By \_\_\_\_\_

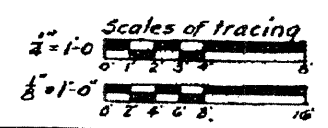

FOR INFORMATION ONLY

CITY OF CHICAGO  
DEPARTMENT OF PUBLIC WORKS  
BUREAU OF ENGINEERING  
NORTHWEST ROUTE SUPERHIGHWAY  
SECTION 0101.6-2P

RETAINING WALL  
EXIT RAMP "H"