
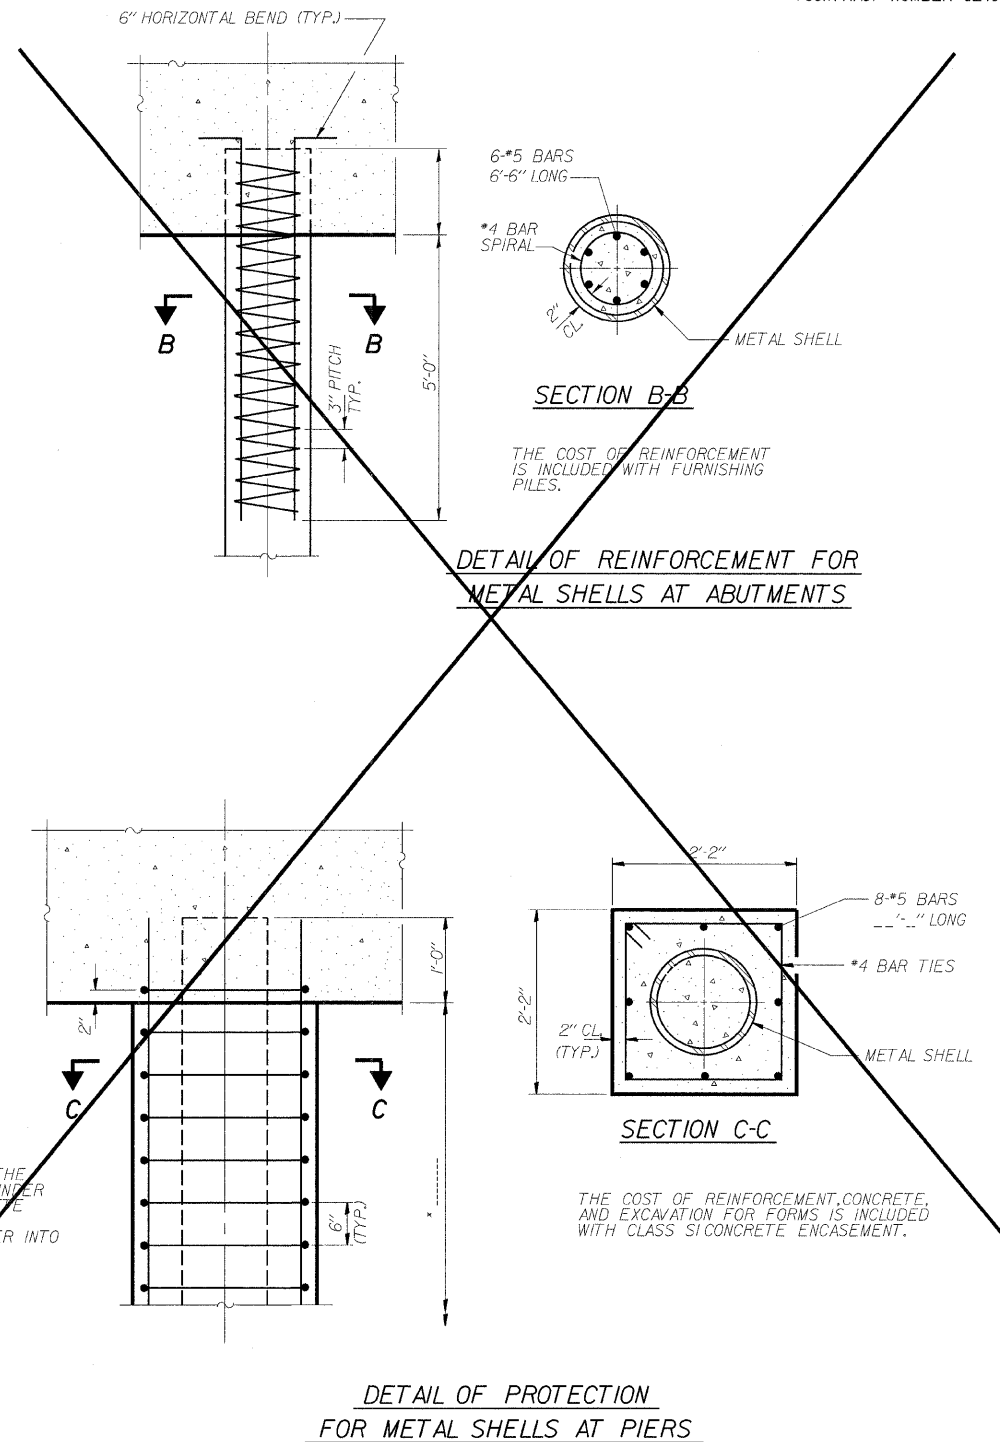


**NOTES:**

DRIVING AND BEARING ENDS OF PIPE SHALL BE CUT SQUARE. THE THICKNESS OF THE SHELL SHALL BE 0.250 INCHES WITH A TOLERANCE OF 5%. THE SHELL SHALL BE ACCORDING TO ARTICLE 1006.05(A) OF THE STANDARD SPECIFICATIONS.

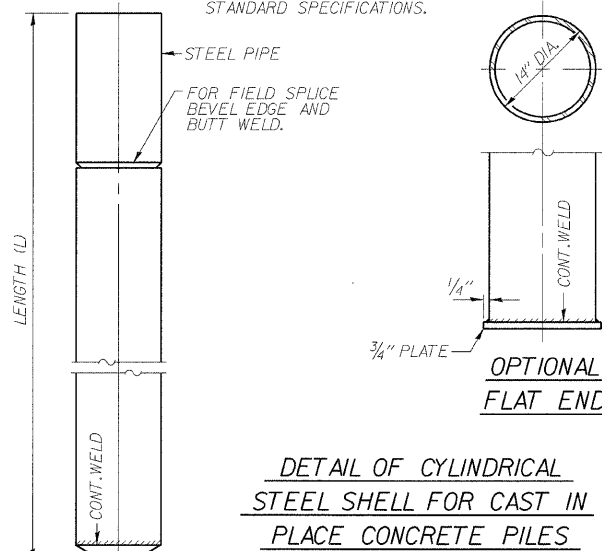

**CONCRETE PILE DETAILS**

e:\Dept\Structures\301099 100 94-retwall\ILL 100 194\RAMPK\DCNFILES\02-06-RKplan.dgn 04-Feb-2009 09:38

DESIGNED	CMF
CHECKED	LTX
DRAWN	DPW
CHECKED	JMM



85 W. Algonquin Rd. Ste. 220  
Arlington Heights IL 60005

REVISIONS	
NAME	DATE

**RETAINING WALL RAMP K  
ELEVATION (REINF)**  
I-90/94 KENNEDY EXPRESSWAY  
(HUBBARDS CAVE TO I-290)  
SECT. (202.6 - 2P, ETC, 1415 & 1517) R-7  
STATION 1+54.36, 33.5' RT TO 2+63.20, 37.7' RT  
(RAMP F BASELINE)  
COOK COUNTY  
STRUCTURE NUMBER 016-W809