


**ELEVATION**  
(SHOWING FRONT FACE OF WALL)

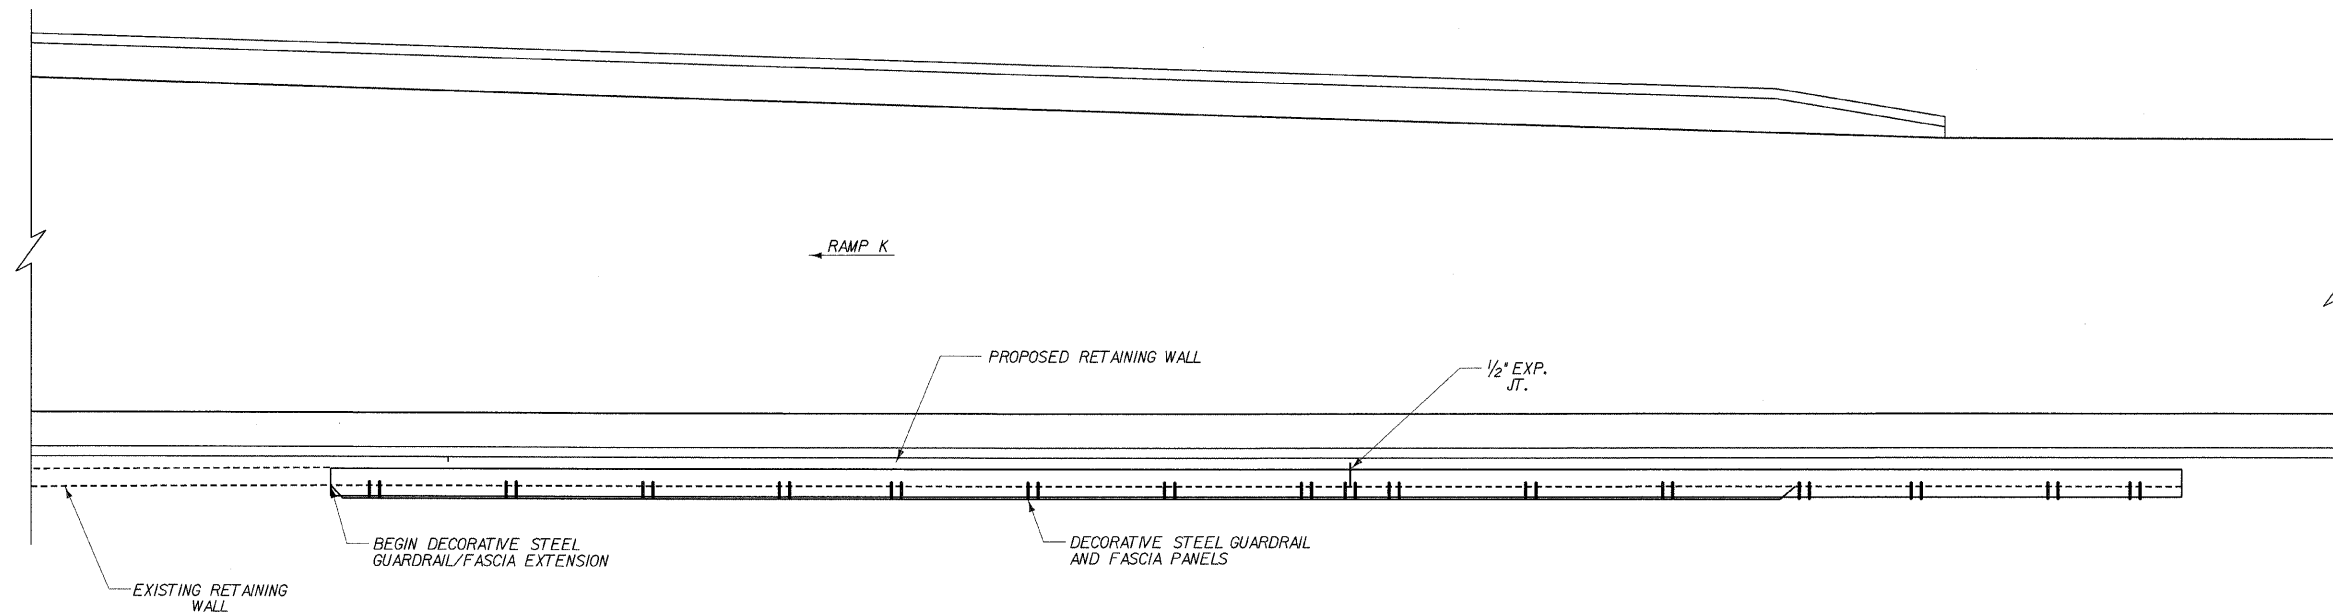

**PLAN**

DESIGNED	DPW
CHECKED	ASP
DRAWN	BEM
CHECKED	ASP



85 W. Algonquin Rd. Ste. 220  
Arlington Heights IL 60005

REVISIONS	
NAME	DATE

**RETAINING WALL RAMP K**  
**RAILING PLAN AND ELEVATION**  
I-90/94 KENNEDY EXPRESSWAY  
(HUBBARDS CAVE TO I-290)  
SECT. (202.6 - 2P, ETC, 1415 & 1517) R-7  
STATION 1+54.36, 33.5' RT TO 2+63.20, 37.7' RT  
(RAMP F BASELINE)  
COOK COUNTY  
STRUCTURE NUMBER 016-W809