
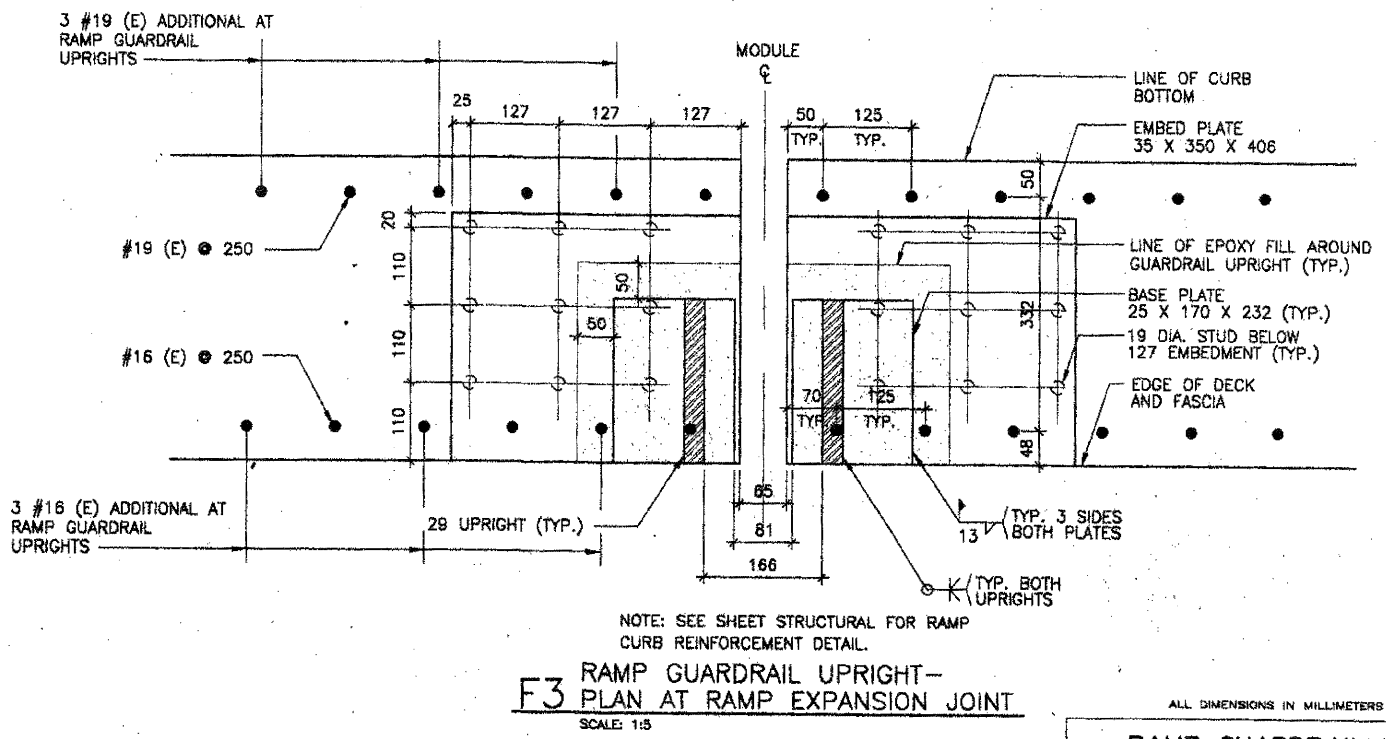
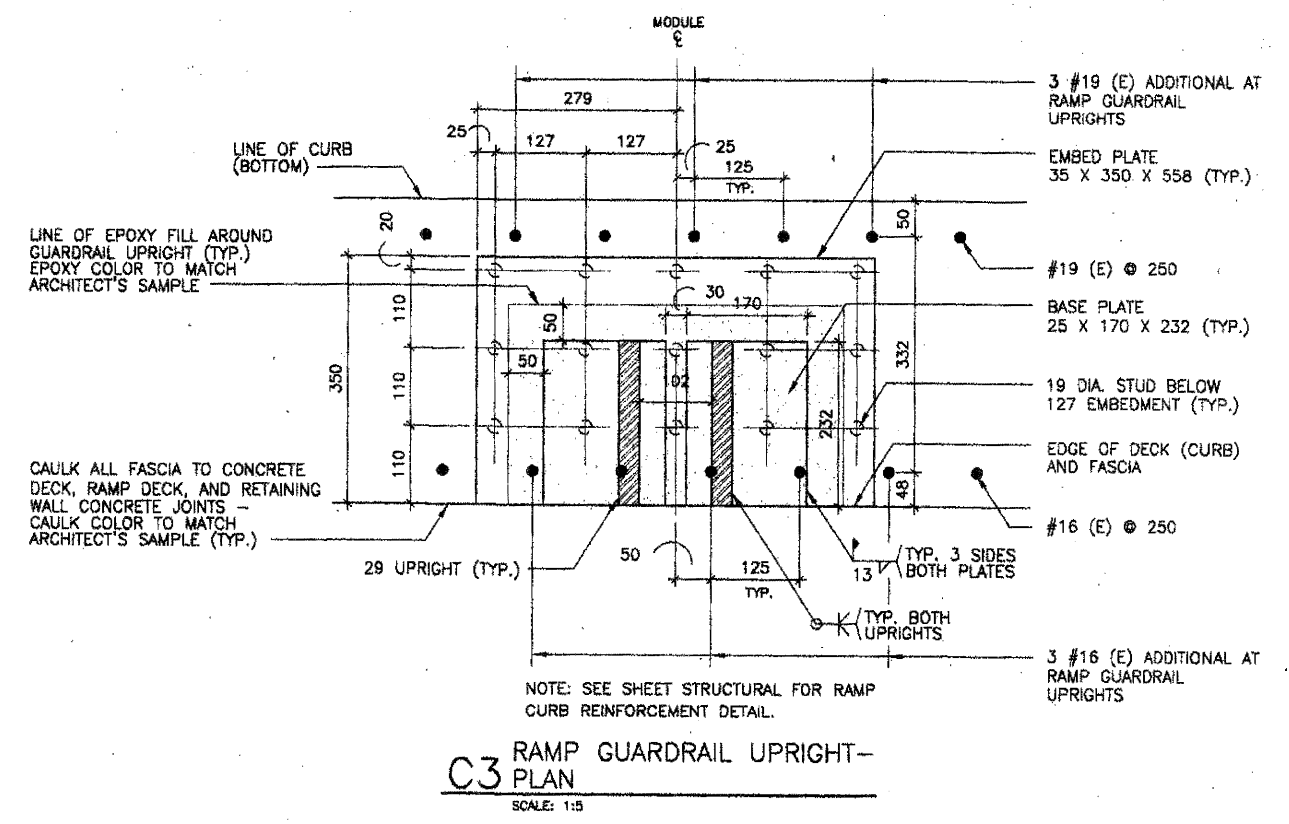
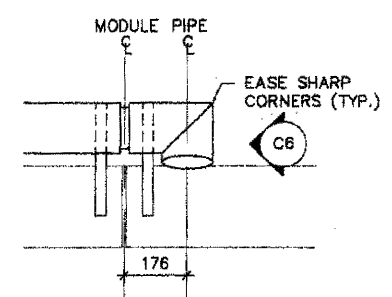
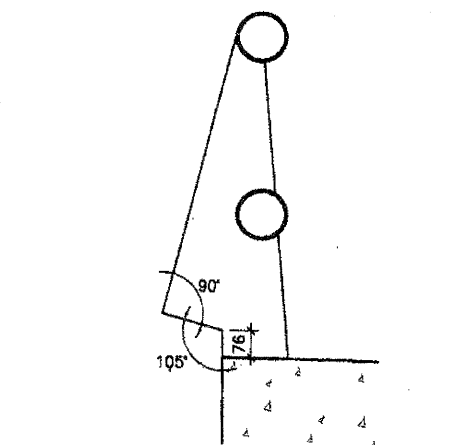
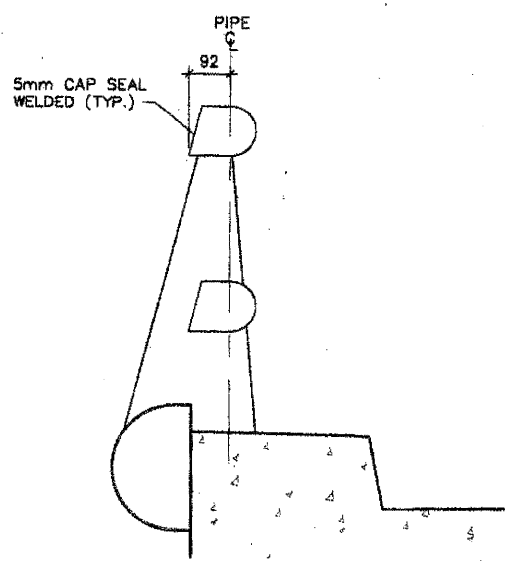


STATE OF ILLINOIS
DEPARTMENT OF TRANSPORTATION

ROUTE NO.	SECTION	COUNTY	TOTAL SHEETS	SHEET NO.	SHEET NO.
90/94	0101-2-1B-R-1	COOK	246	217	A-404
FED. ROAD DIST.	ILLINOIS	FED. AID PROJECT			

SHEETS

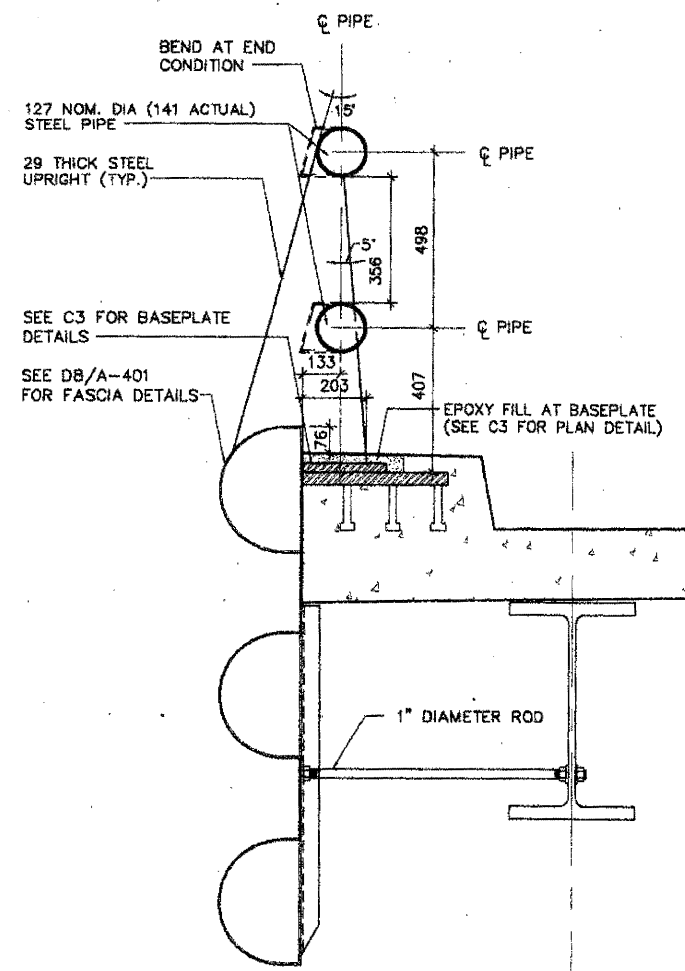


ALL DIMENSIONS IN MILLIMETERS U.N.O.

RAMP GUARDRAIL AND FASCIA DETAILS

JACKSON BOULEVARD
OVER I-90/94, F.A. RTE. 90/94
SEC. 0101-2-1B-R-1
COOK COUNTY
STA. 1+350.230
STR. NUM. 016-0588

Scale: AS NOTED

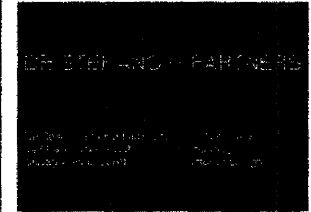

8 7 6 5 4 3 2 1