



STATE OF ILLINOIS
DEPARTMENT OF TRANSPORTATION


ROUTE NO.	SECTION	COUNTY	SHEET	NO. OF SHEETS
F.A.U. 1420	0101.2-4B-R	COOK	45	5
FED. ROAD DIST. NO. 7	ILLINOIS	FED. AID PROJECT		

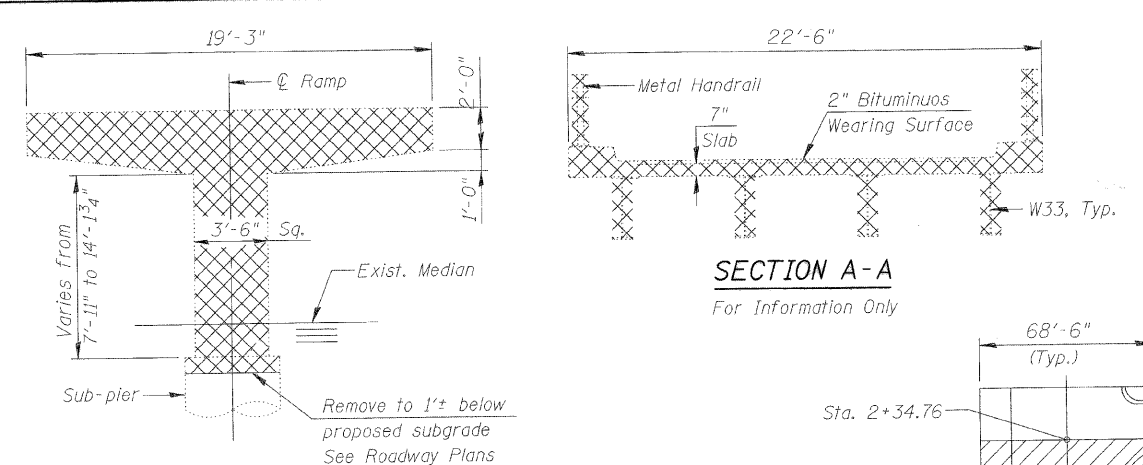

RAMP PIER ELEVATION
For Information Only

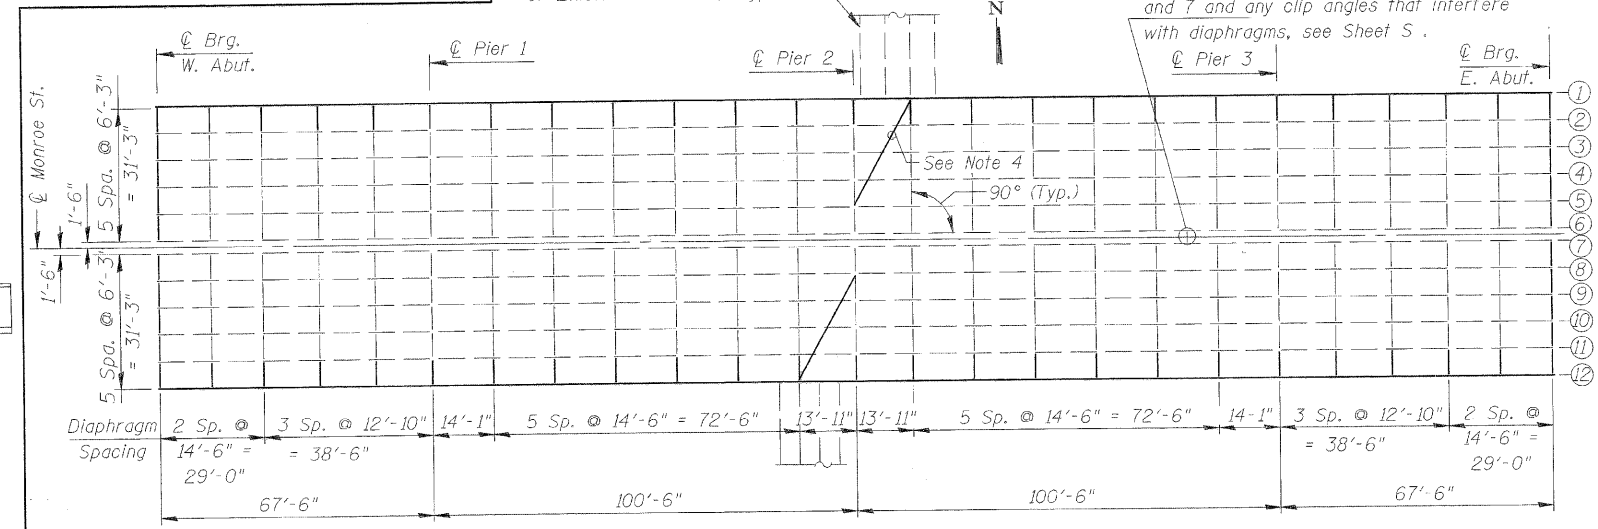

EXISTING FRAMING PLAN
(Showing Structural Steel Removal)
Remove all abandoned beam clamps, pipe hangers and appurtenances bolted to the steel beams. Cost included with "Structural Steel Removal".

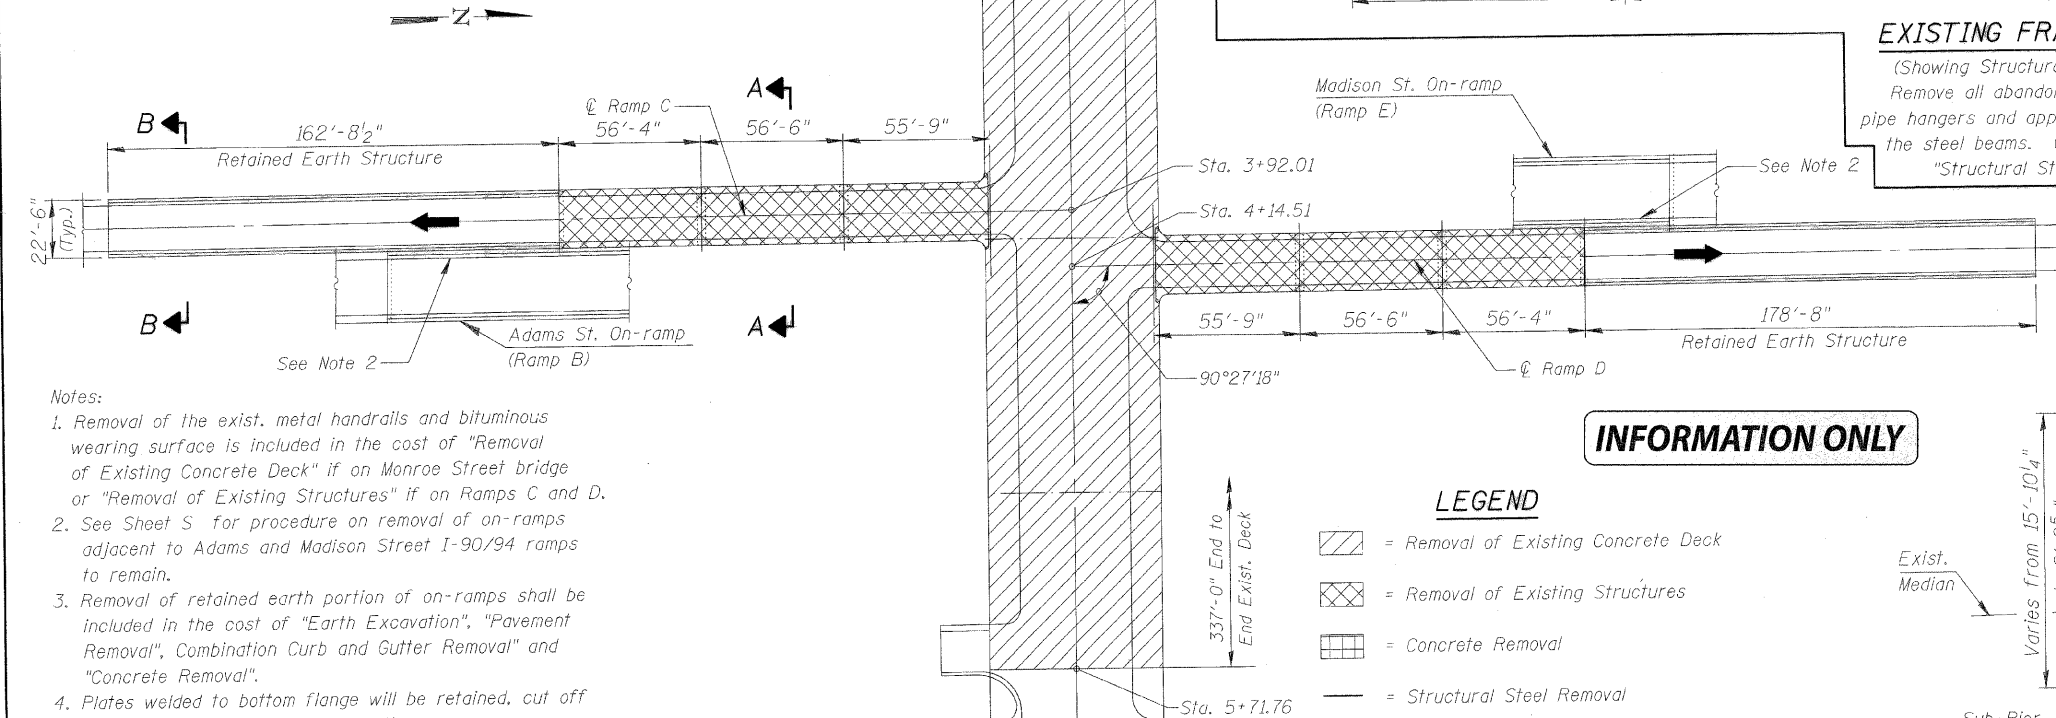


PLAN

INFORMATION ONLY


LEGEND

	= Removal of Existing Concrete Deck
	= Removal of Existing Structures
	= Concrete Removal
	= Structural Steel Removal

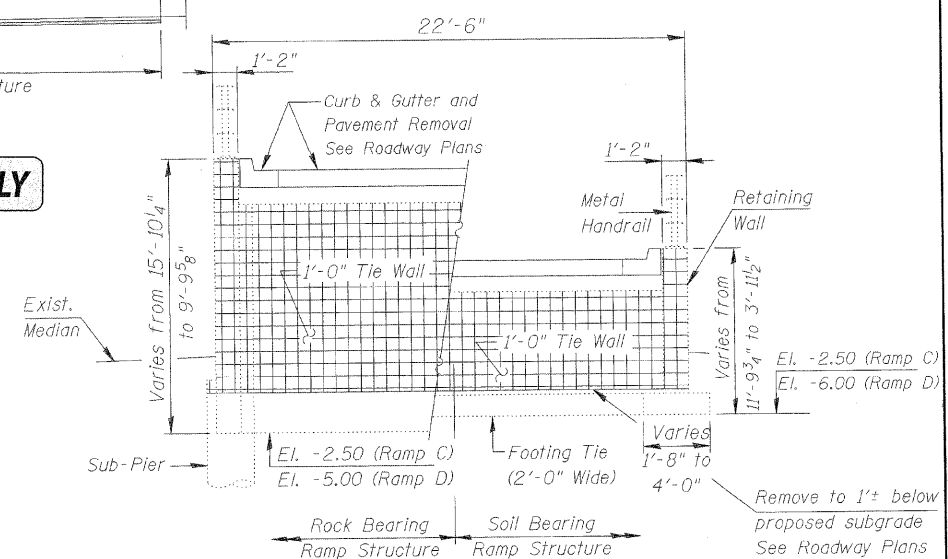

SECTION B-B

**REMOVAL DETAILS 1
MONROE STREET (F.A.U. 1420)
OVER I-90/94 KENNEDY EXPWY.
SECTION 0101.2-4B-R**

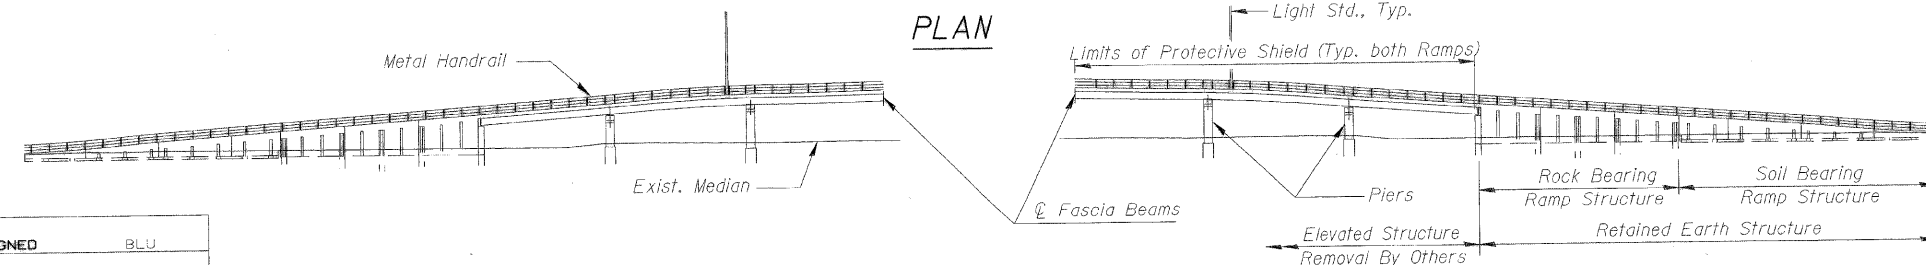

ELEVATION

DESIGNED	BLU
CHECKED	SF
DRAWN	EAM/BLU
CHECKED	SF

DATE: 08-31-00

BOWMAN, BARRETT & ASSOCIATES INC.
CONSULTING ENGINEERS
130 E. RANDOLPH STREET
CHICAGO, ILLINOIS 60601
JOB NO. 475



**COOK COUNTY
STATION 4+03.26
S.N. 016-2054**

PRT. DATE: 08-31-00
 NA 475 \ CAD00 \ BRIGHTON \ 2054RAMP1.DGN