


FINAL SURVEY SURVEYED BY DATE
 NOTE BOOK NO. DATE
 TEMPLATE AREAS CHECKED

ORIGINAL SURVEY SURVEYED BY DATE
 NOTE BOOK NO. DATE
 TEMPLATE AREAS CHECKED

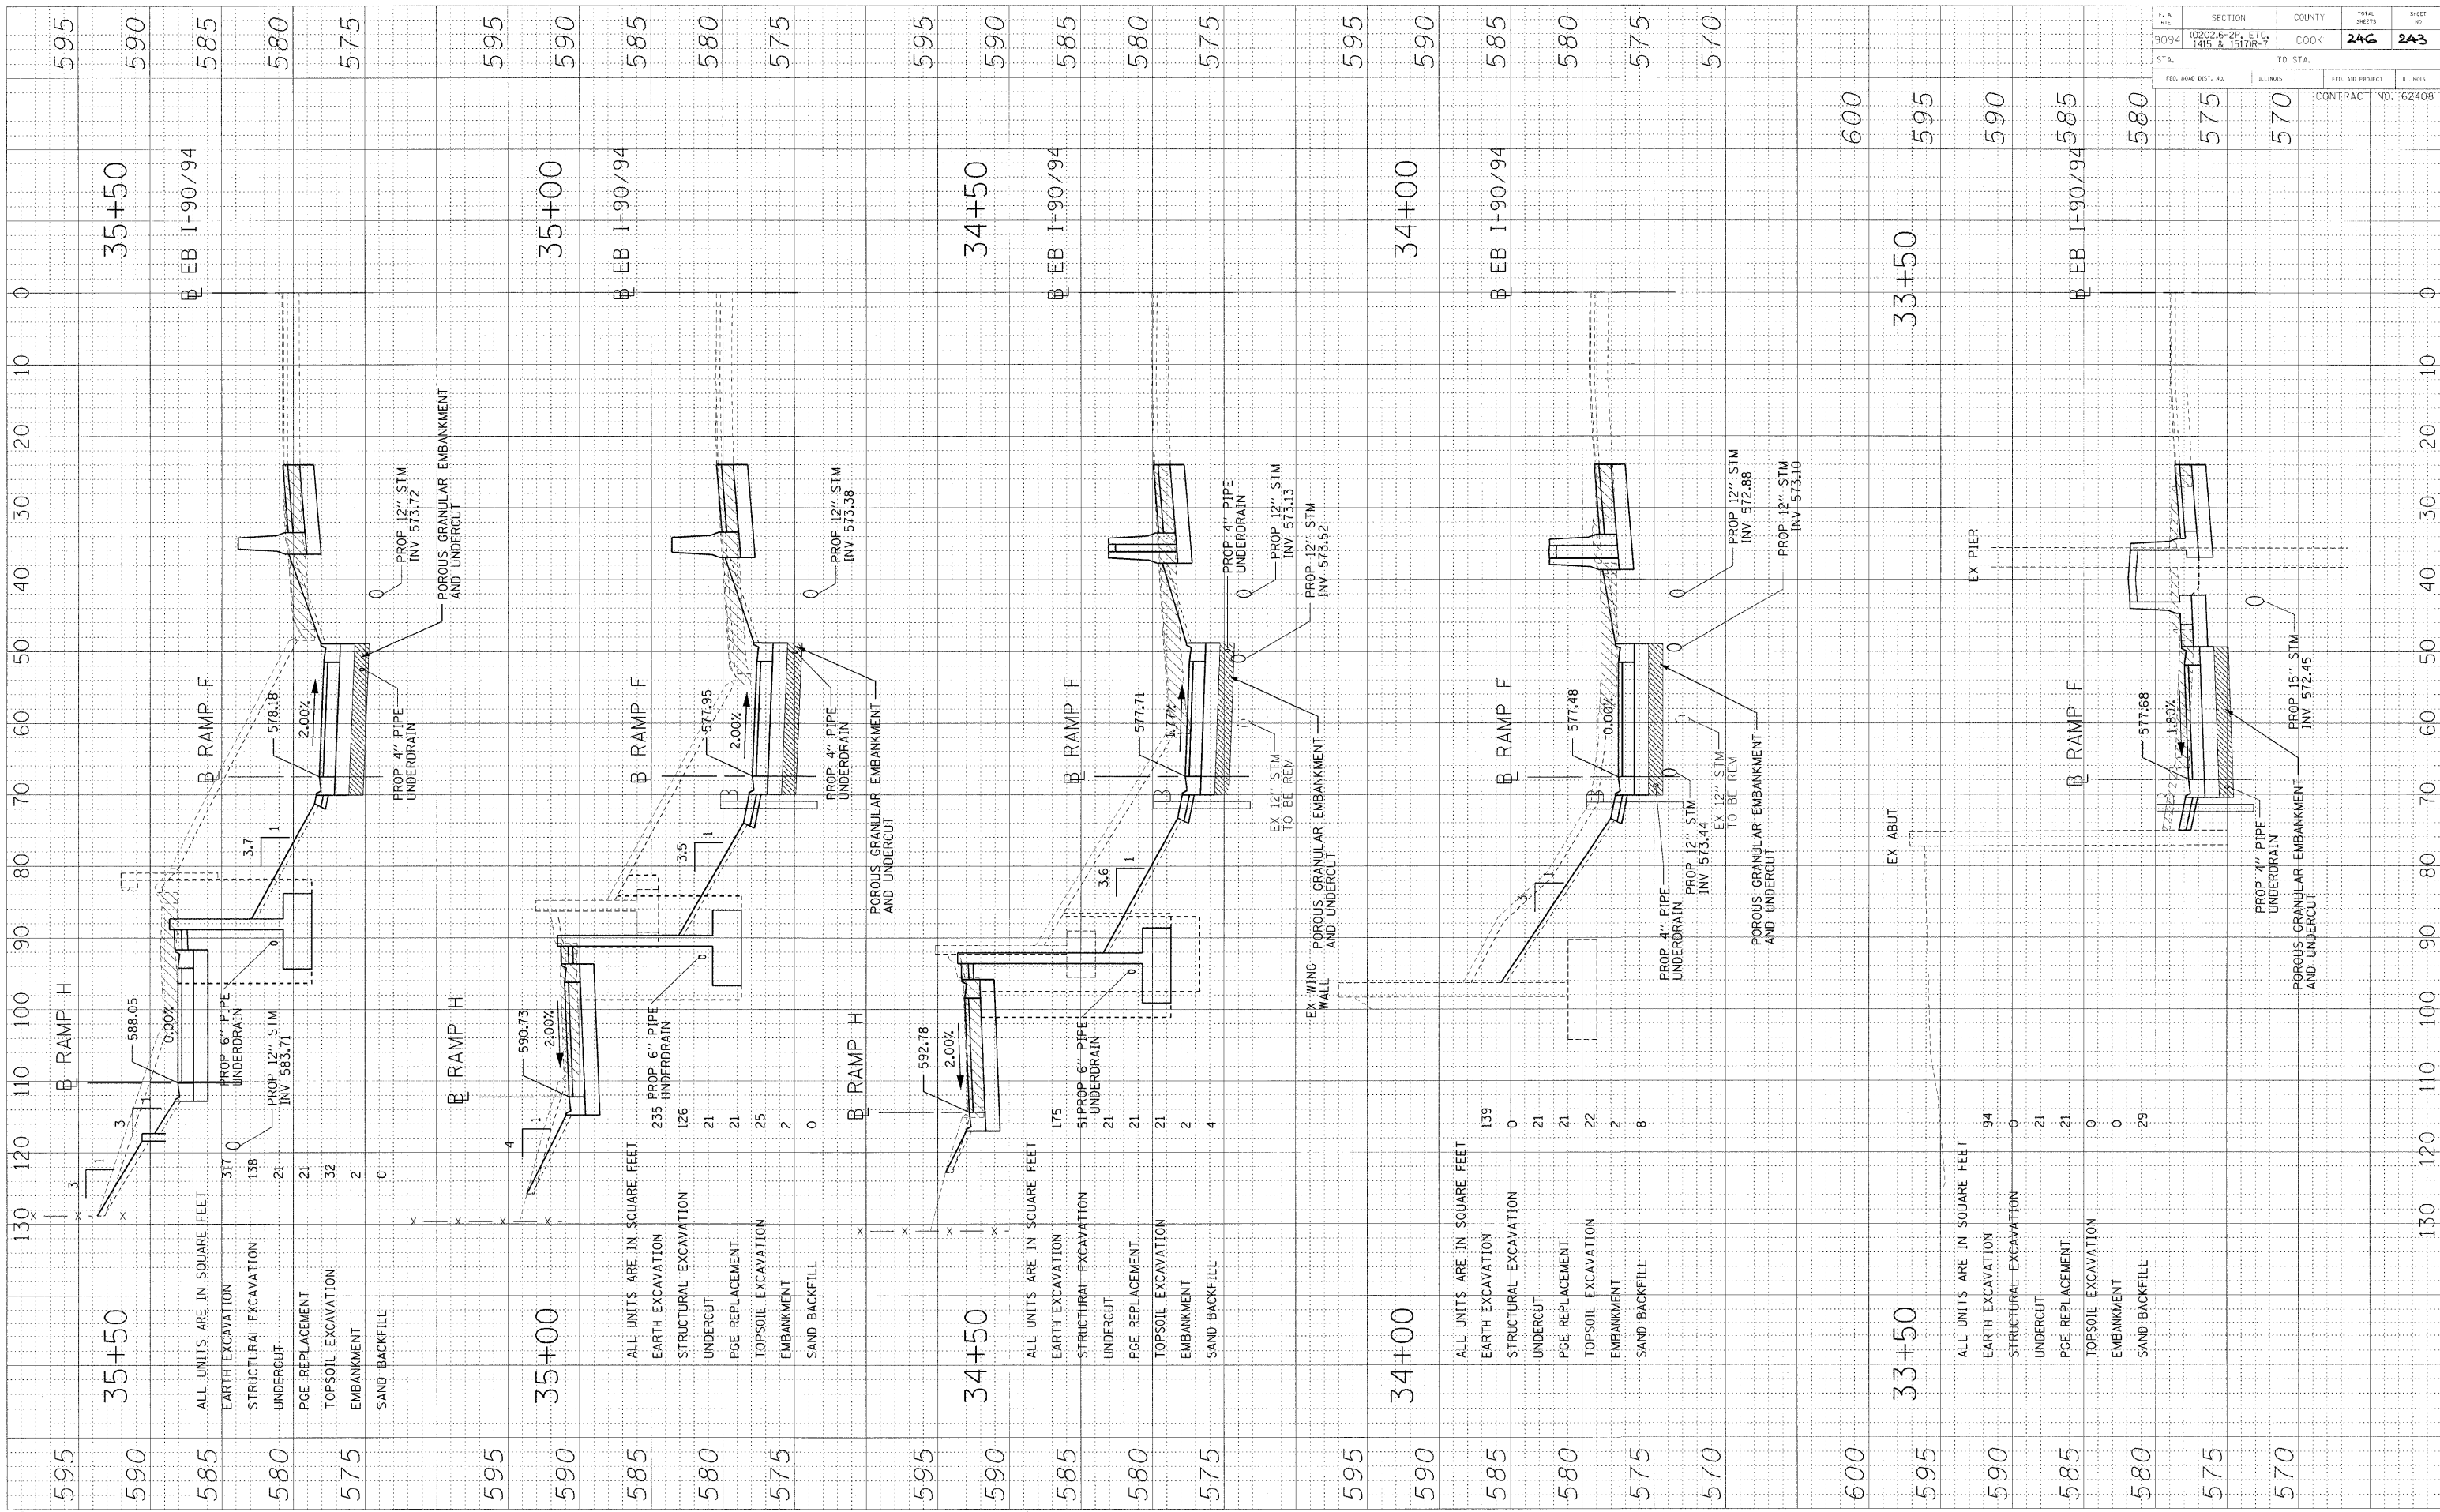

595	35+50	ALL UNITS ARE IN SQUARE FEET	317	0	21	21	32	2	0
590		EARTH EXCAVATION	138		21				
585		STRUCTURAL EXCAVATION UNDERCUT			21				
580		PGE REPLACEMENT							
575		TOPSOIL EXCAVATION EMBANKMENT							
595	35+00	SAND BACKFILL	0						
590		ALL UNITS ARE IN SQUARE FEET	235	0	21	21	25	2	0
585		EARTH EXCAVATION	126		21				
580		STRUCTURAL EXCAVATION UNDERCUT			21				
575		PGE REPLACEMENT							
595	34+50	TOPSOIL EXCAVATION EMBANKMENT							
590		SAND BACKFILL	0						
585	34+00	ALL UNITS ARE IN SQUARE FEET	175	0	21	21	2	4	
580		EARTH EXCAVATION	51		21				
575		STRUCTURAL EXCAVATION UNDERCUT			21				
595	33+50	PGE REPLACEMENT							
590		TOPSOIL EXCAVATION EMBANKMENT							
585	33+50	SAND BACKFILL	0						
580		ALL UNITS ARE IN SQUARE FEET	139	0	21	21	22	2	8
575		EARTH EXCAVATION	0		21				
570		STRUCTURAL EXCAVATION UNDERCUT			21				
600		PGE REPLACEMENT							
595	33+50	TOPSOIL EXCAVATION EMBANKMENT							
590		SAND BACKFILL	0						
585	33+50	ALL UNITS ARE IN SQUARE FEET	94	0	21	21	0	0	29
580		EARTH EXCAVATION	0		21				
575		STRUCTURAL EXCAVATION UNDERCUT			21				
570		PGE REPLACEMENT							
		TOPSOIL EXCAVATION EMBANKMENT							
		SAND BACKFILL	0						

F. A. FILE	SECTION	COUNTY	TOTAL SHEETS	SHEET NO.
9094	0202.6-2P, ETC, 1415 & 1517R-7	COOK	246	243
STA.	TO STA.		FED. AID PROJECT	ILLINOIS
FED. ROAD DIST. NO.	ILLINOIS	FED. AID PROJECT	ILLINOIS	CONTRACT NO. 62408

