


FINAL SURVEY BY DATE
 SURVEYED BY DATE
 NOTE BOOK NO. DATE
 TEMPLATE AREAS CHECKED
 AREAS CHECKED

ORIGINAL SURVEY BY DATE
 SURVEYED BY DATE
 NOTE BOOK NO. DATE
 TEMPLATE AREAS CHECKED
 AREAS CHECKED

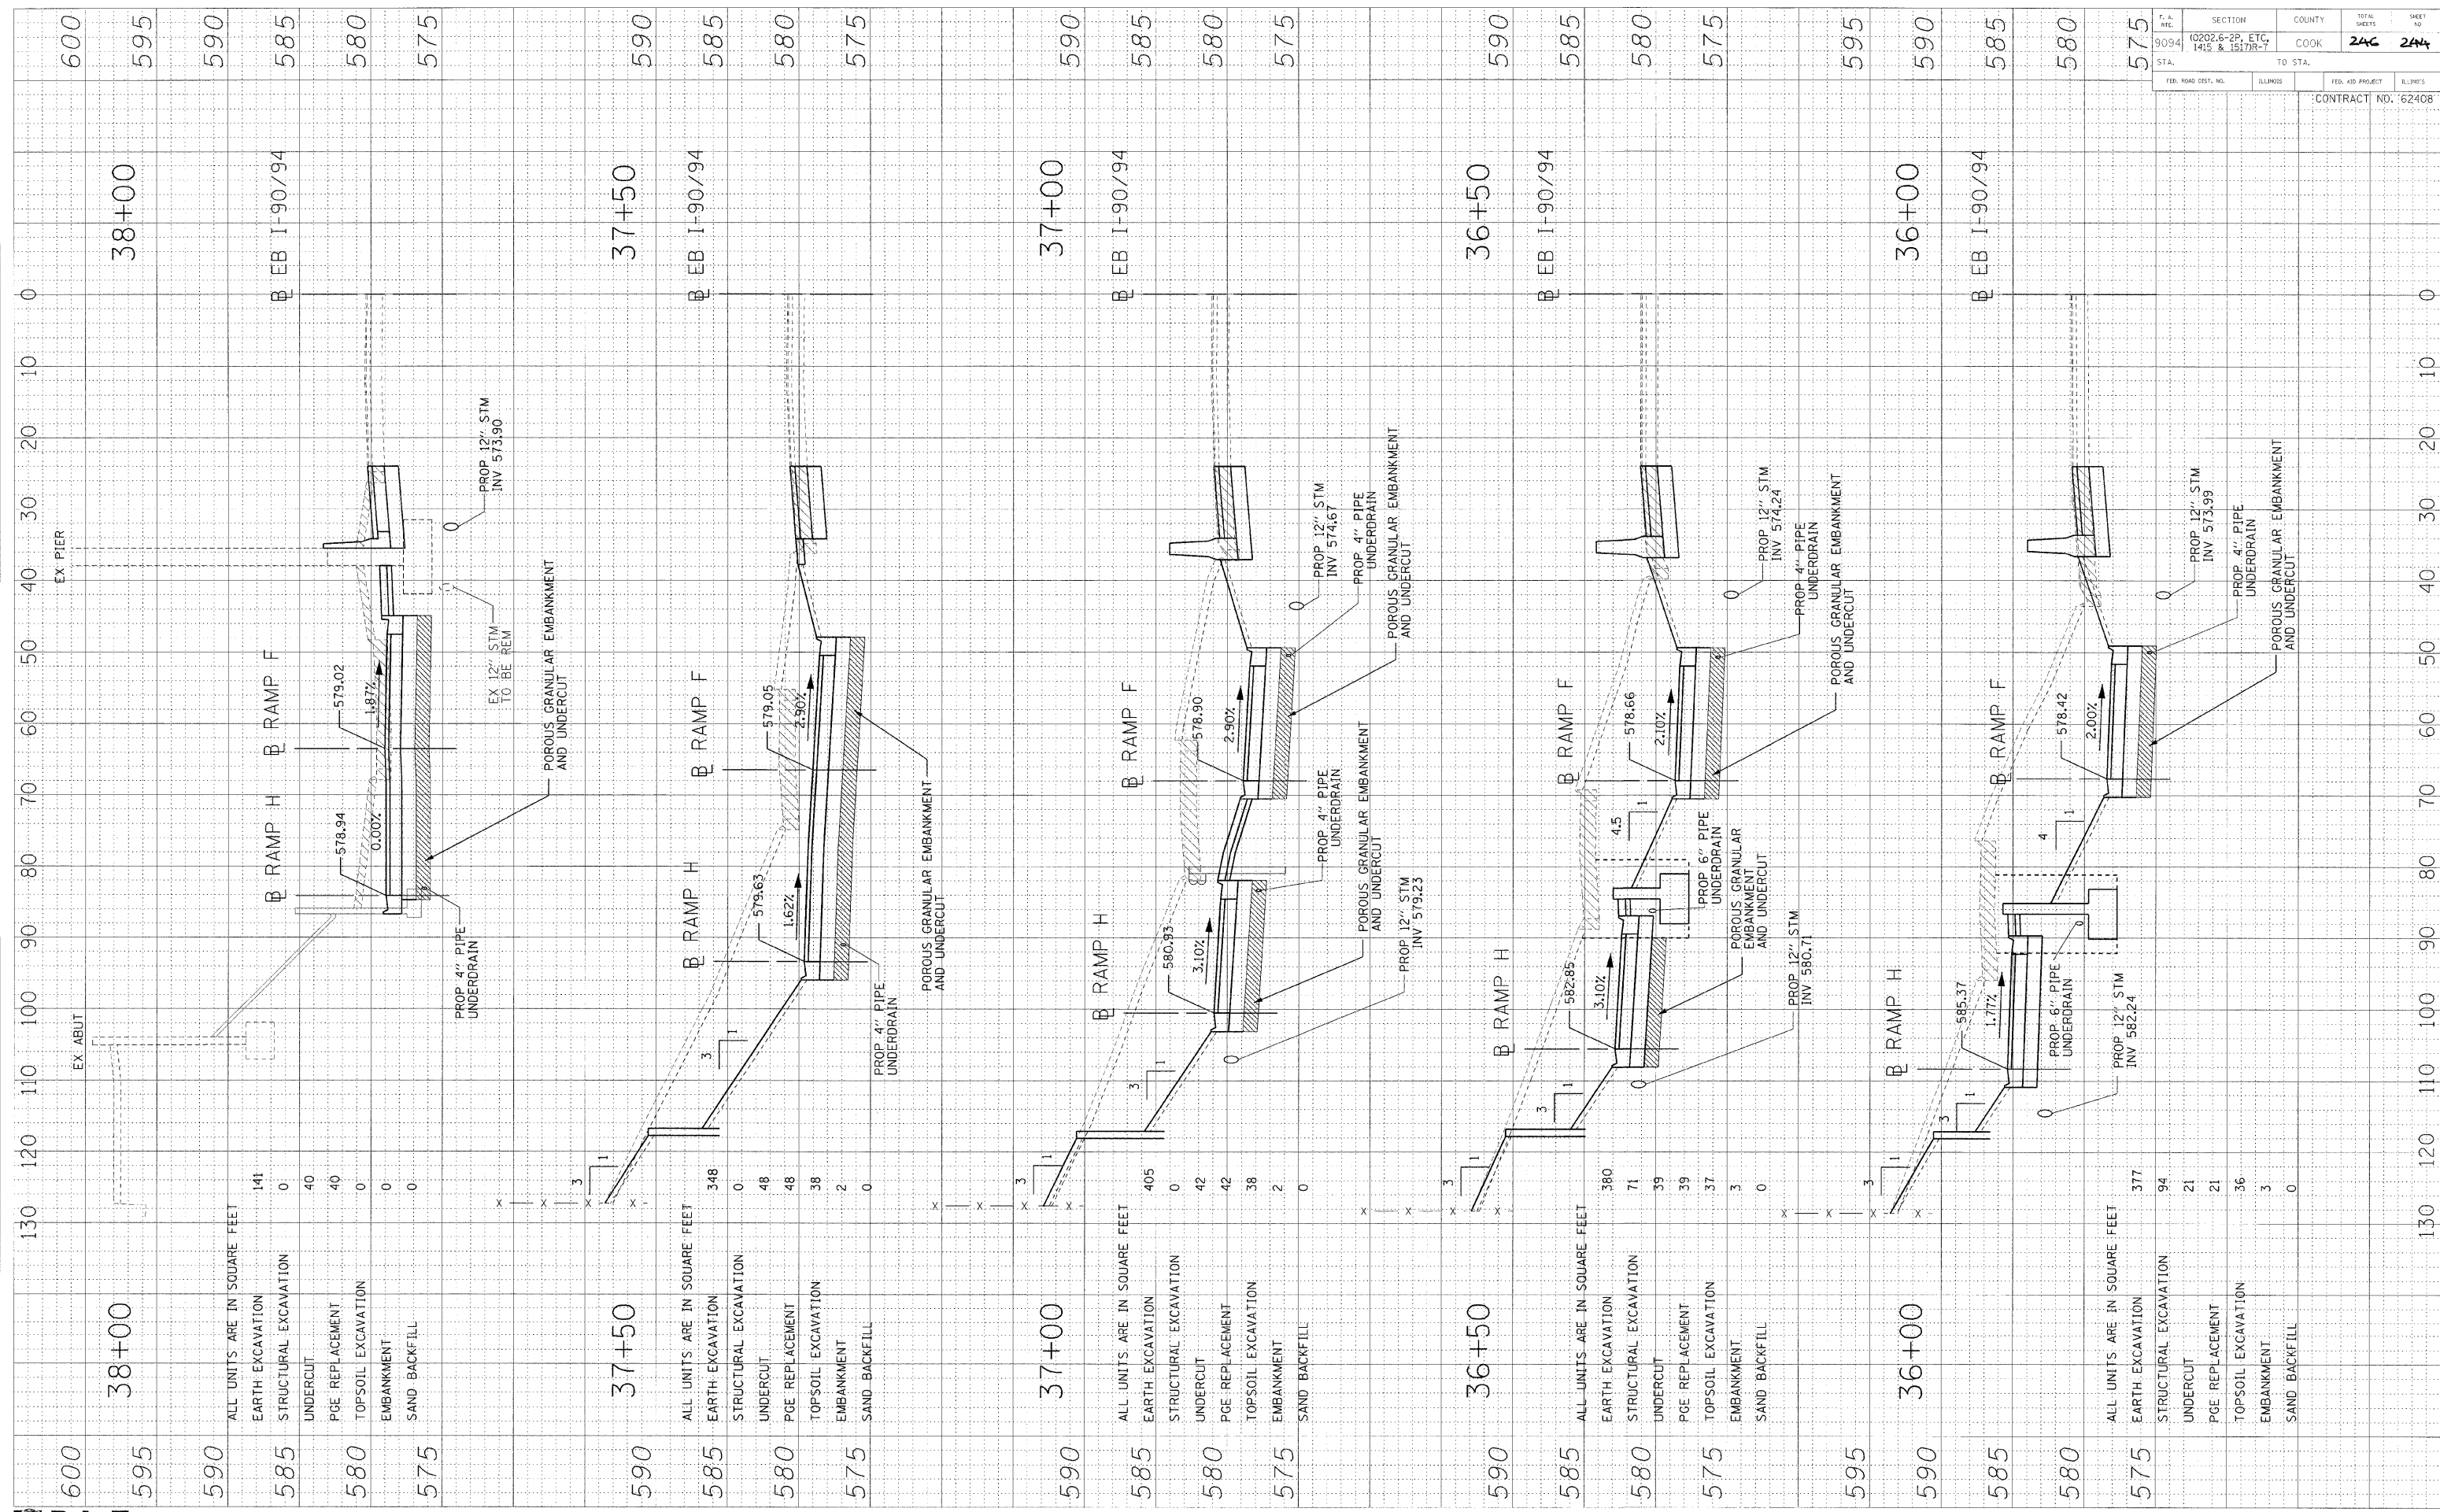

| Station | 600 | 595 | 590 | 585 | 580 | 575 | Station | 590 | 585 | 580 | 575 | Station | 590 | 585 | 580 | 575 | Station | 590 | 585 | 580 | 575 | Station | 590 | 585 | 580 | 575 | | | | | |
|------------------------------|-----|-----|-----|-----|-----|-----|---------|-----|-----|-----|-----|---------|-----|-----|-----|-----|---------|-----|-----|-----|-----|---------|-----|-----|-----|-----|-------|--|--|--|--|
| 38+00 | | | | | | | 38+00 | | | | | 37+50 | | | | | 37+00 | | | | | 36+50 | | | | | 36+00 | | | | |
| ALL UNITS ARE IN SQUARE FEET | | | | | | | | | | | | | | | | | | | | | | | | | | | | | | | |
| EARTH EXCAVATION | 141 | | | | | | 348 | | | | | 405 | | | | | 380 | | | | | 377 | | | | | | | | | |
| STRUCTURAL EXCAVATION | 0 | | | | | | 0 | | | | | 0 | | | | | 71 | | | | | 94 | | | | | | | | | |
| UNDERCUT | 40 | | | | | | 48 | | | | | 42 | | | | | 39 | | | | | 21 | | | | | | | | | |
| PGE REPLACEMENT | 40 | | | | | | 48 | | | | | 42 | | | | | 39 | | | | | 21 | | | | | | | | | |
| TOPSOIL EXCAVATION | 0 | | | | | | 38 | | | | | 38 | | | | | 37 | | | | | 36 | | | | | | | | | |
| EMBANKMENT | 0 | | | | | | 2 | | | | | 2 | | | | | 3 | | | | | 3 | | | | | | | | | |
| SAND BACKFILL | 0 | | | | | | 0 | | | | | 0 | | | | | 0 | | | | | 0 | | | | | | | | | |

F. A. REF. 9094
 SECTION 10202.6-2P, ETC., 1415 & 1517R-7
 COUNTY COOK
 TOTAL SHEETS 246
 SHEET NO. 244
 STA. TO STA.
 FED. ROAD DIST. NO. ILLINOIS
 FED. AID PROJECT ILLINOIS
 CONTRACT NO. 62408