


F. A. NO.	SECTION	COUNTY	TOTAL SHEETS	SHEET NO.
9094	10202.6-25, ETC 1415 & 1517R-7	COOK	246	245
STA.	TO STA.		CONTRACT NO.	
			62408	

FINAL SURVEY	BY	DATE
SURVEYED		
NOTE BOOK		
AREAS CHECKED		

ORIGINAL SURVEY	BY	DATE
SURVEYED		
NOTE BOOK		
AREAS CHECKED		

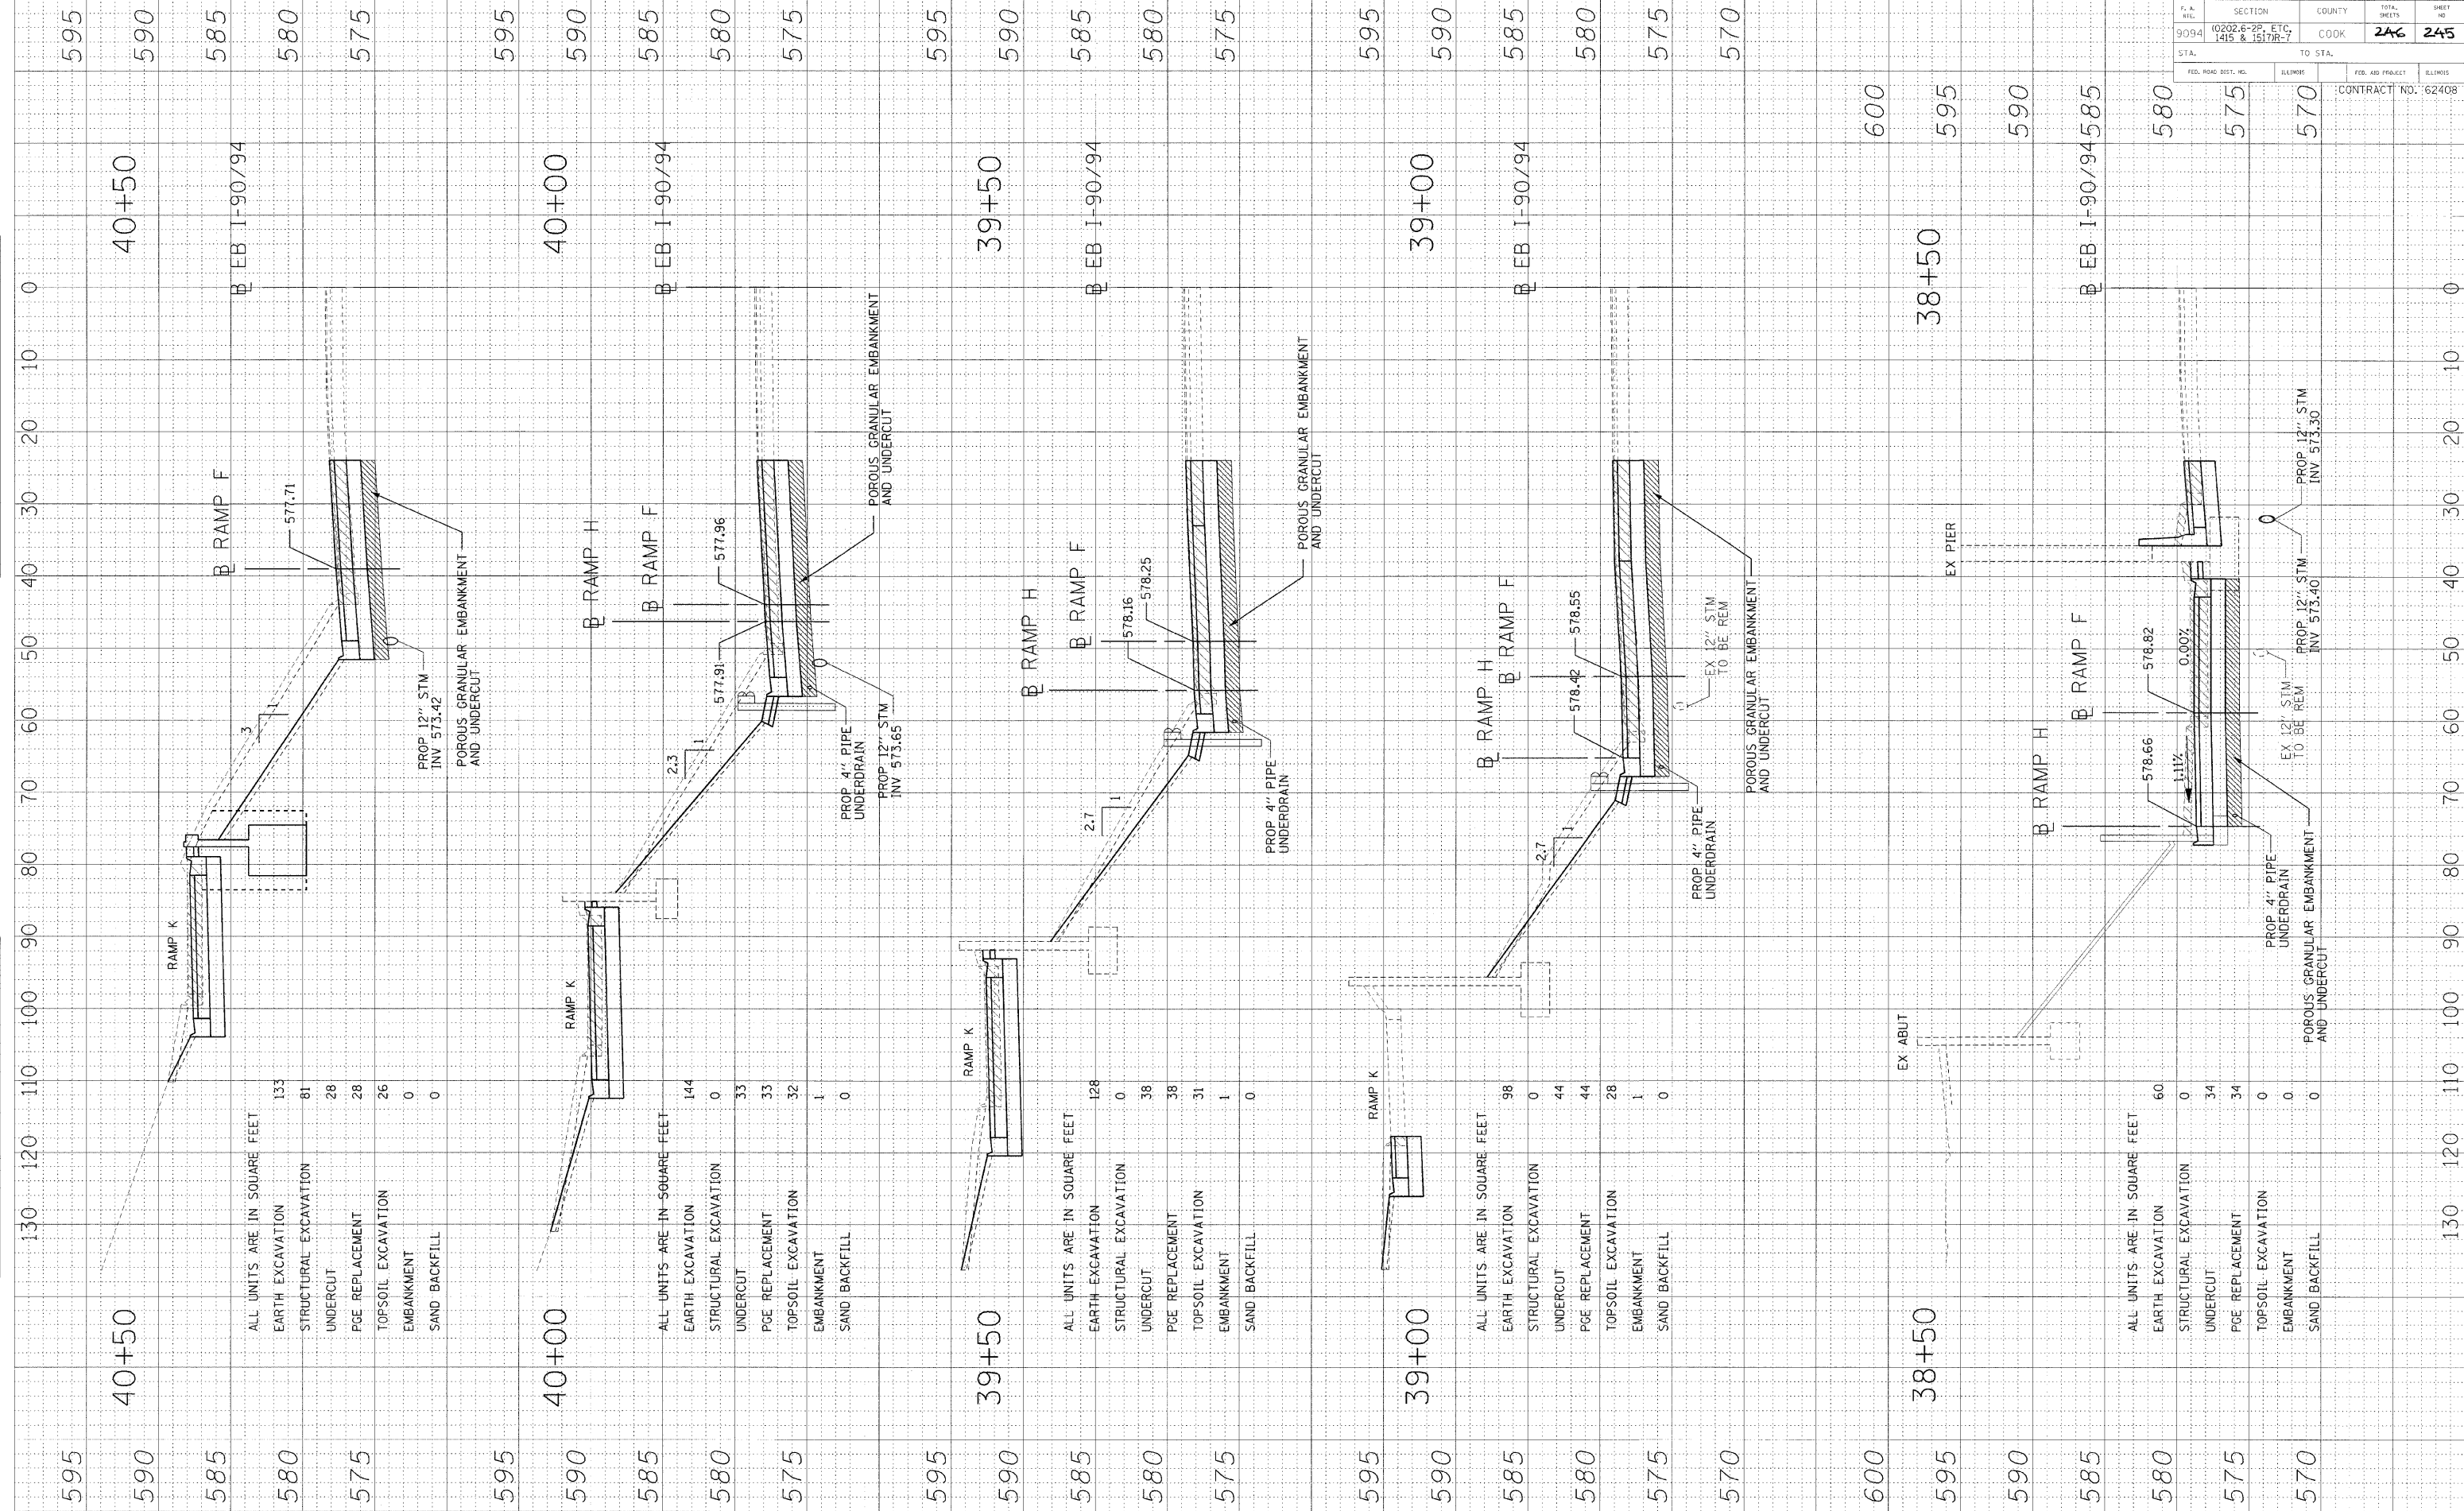

ALL UNITS ARE IN SQUARE FEET

EARTH EXCAVATION	133
STRUCTURAL EXCAVATION	81
UNDERCUT	28
PGE REPLACEMENT	28
TOPSOIL EXCAVATION	26
EMBANKMENT	0
SAND BACKFILL	0

ALL UNITS ARE IN SQUARE FEET

EARTH EXCAVATION	144
STRUCTURAL EXCAVATION	0
UNDERCUT	33
PGE REPLACEMENT	33
TOPSOIL EXCAVATION	32
EMBANKMENT	1
SAND BACKFILL	0

ALL UNITS ARE IN SQUARE FEET

EARTH EXCAVATION	128
STRUCTURAL EXCAVATION	0
UNDERCUT	38
PGE REPLACEMENT	38
TOPSOIL EXCAVATION	31
EMBANKMENT	1
SAND BACKFILL	0

ALL UNITS ARE IN SQUARE FEET

EARTH EXCAVATION	98
STRUCTURAL EXCAVATION	0
UNDERCUT	44
PGE REPLACEMENT	44
TOPSOIL EXCAVATION	28
EMBANKMENT	1
SAND BACKFILL	0

ALL UNITS ARE IN SQUARE FEET

EARTH EXCAVATION	60
STRUCTURAL EXCAVATION	0
UNDERCUT	34
PGE REPLACEMENT	34
TOPSOIL EXCAVATION	0
EMBANKMENT	0
SAND BACKFILL	0