


FINAL SURVEY DATE
 SURVEYED BY
 NOTE BOOK NO.
 TEMPLATE AREAS CHECKED
 DATE

ORIGINAL SURVEY DATE
 SURVEYED BY
 NOTE BOOK NO.
 TEMPLATE AREAS CHECKED
 DATE

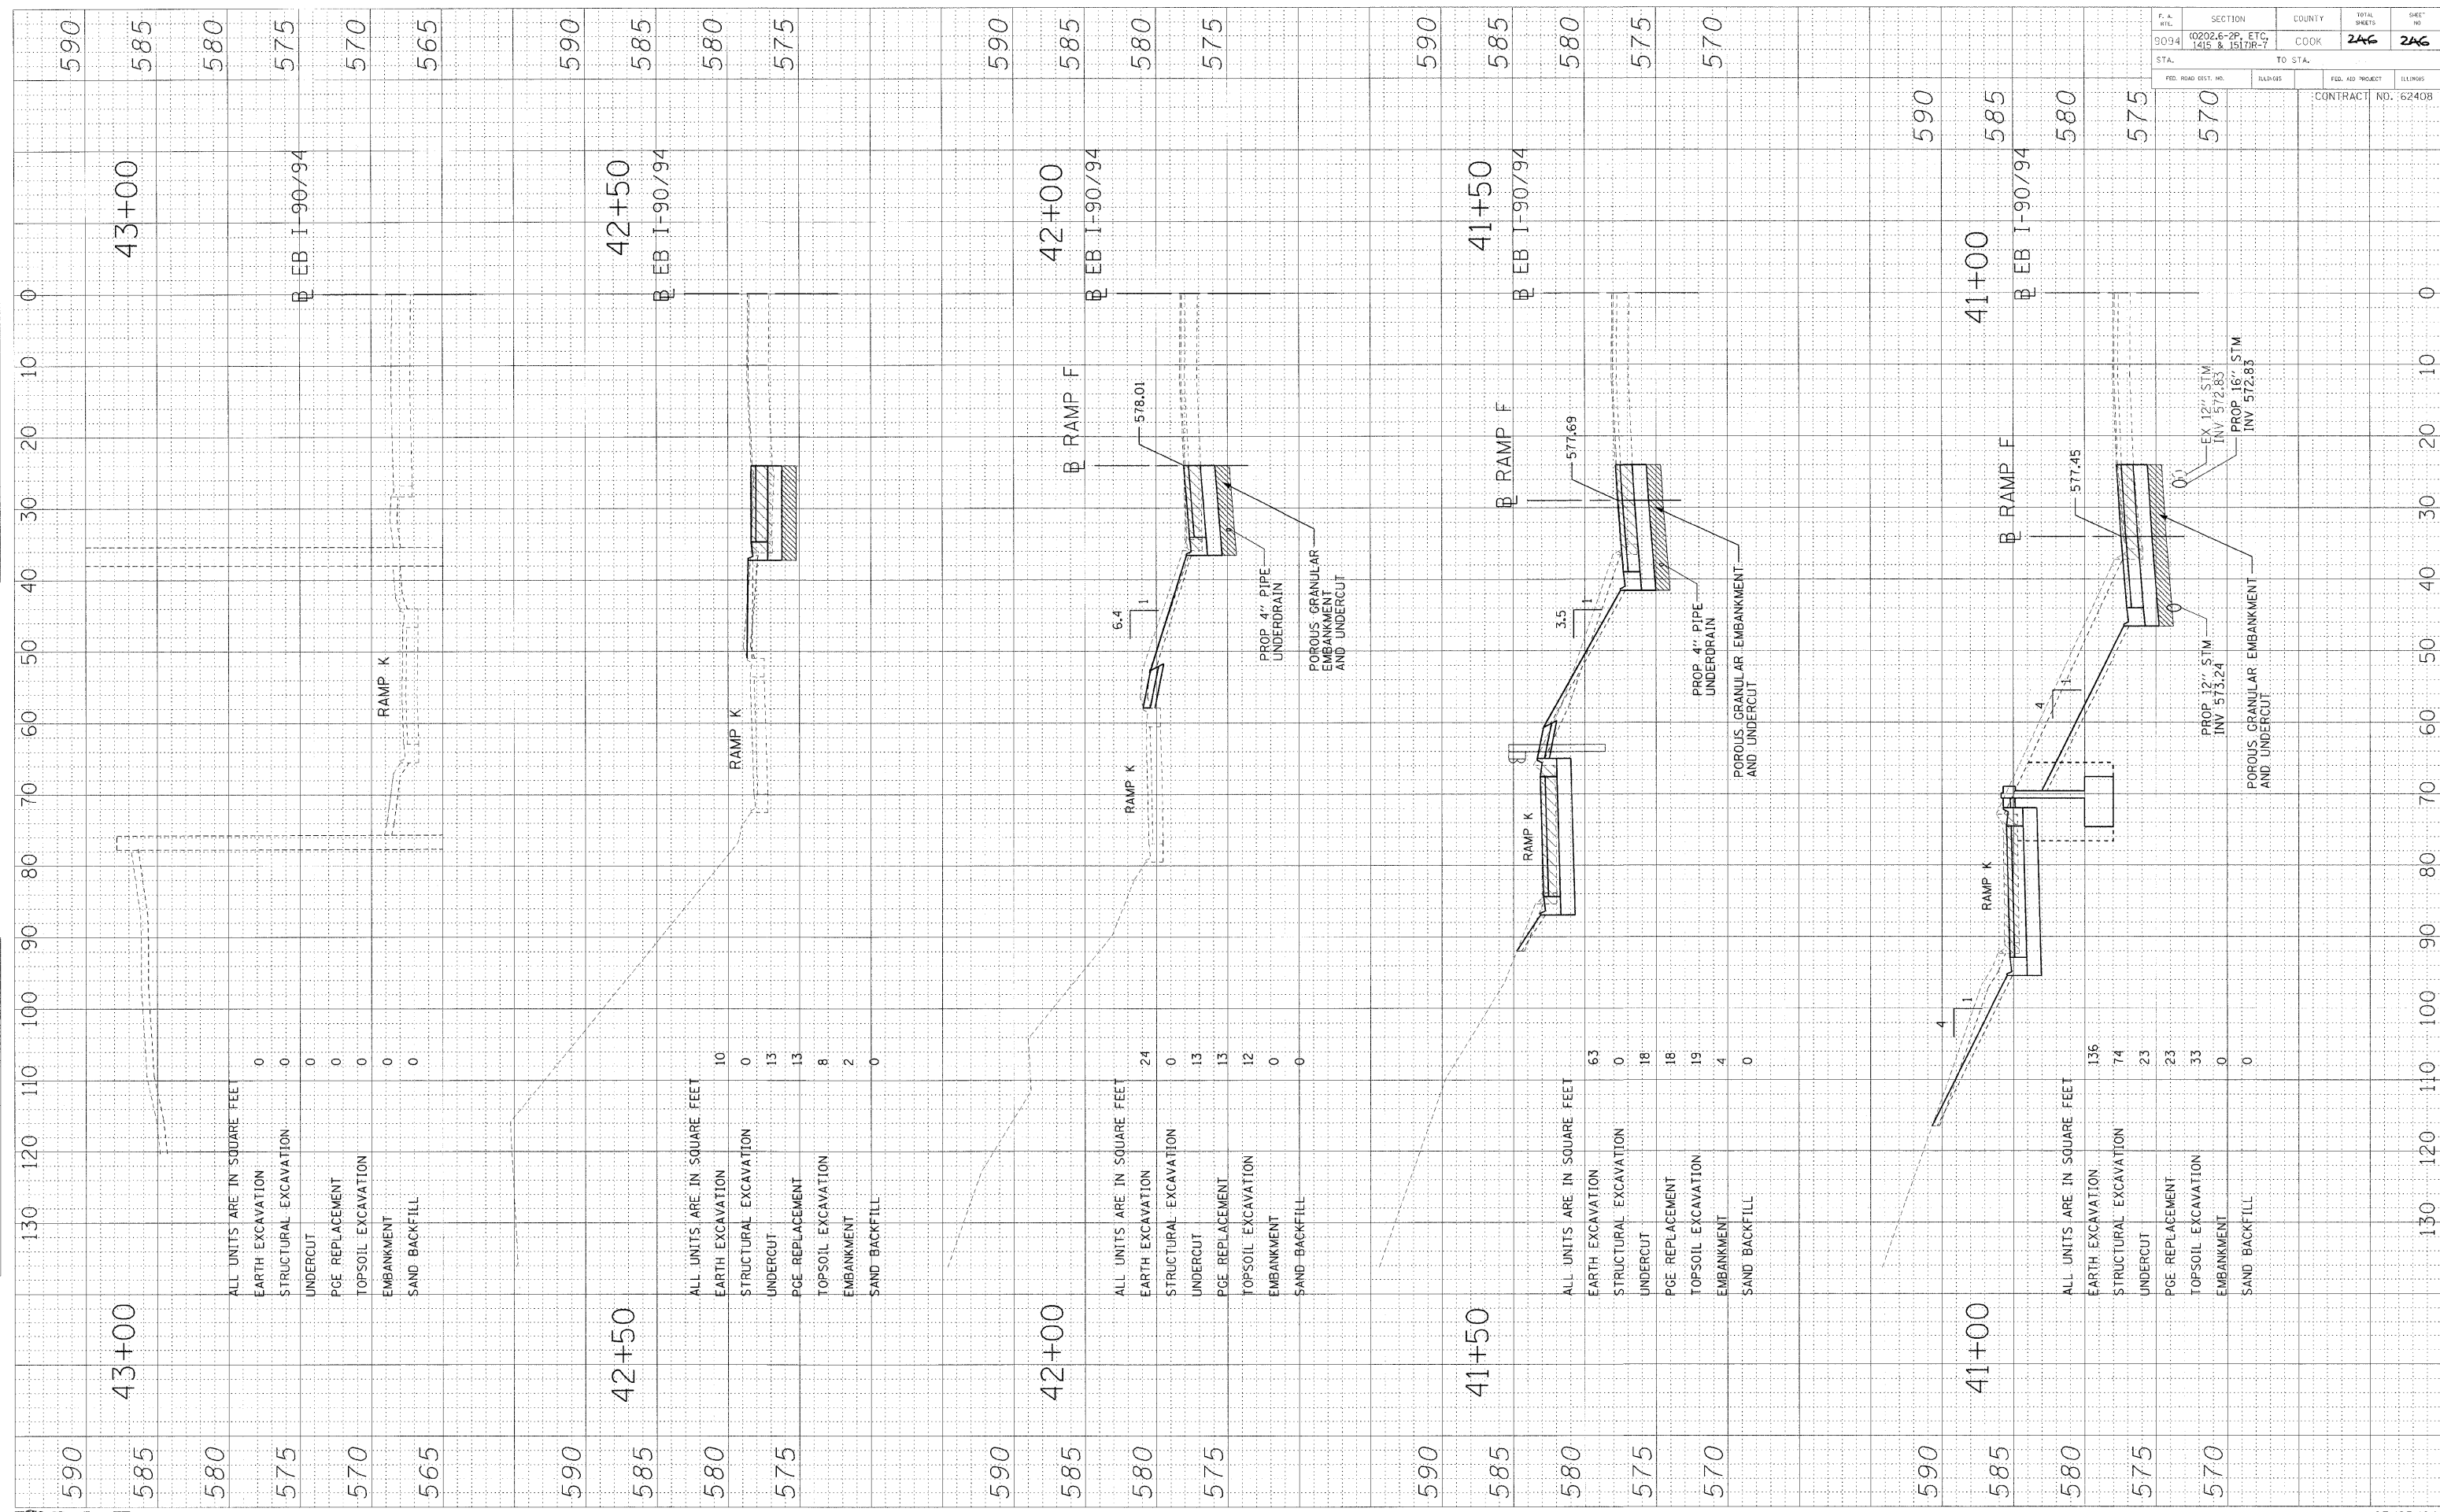

F. A. NO.	SECTION	COUNTY	TOTAL SHEETS	SHEET NO.
9094	02026-2P, ETC 145 & 1517R-7	COOK	246	246
STA.	TO STA.		FED. AID PROJECT	ILLINOIS
			CONTRACT NO. 62408	