
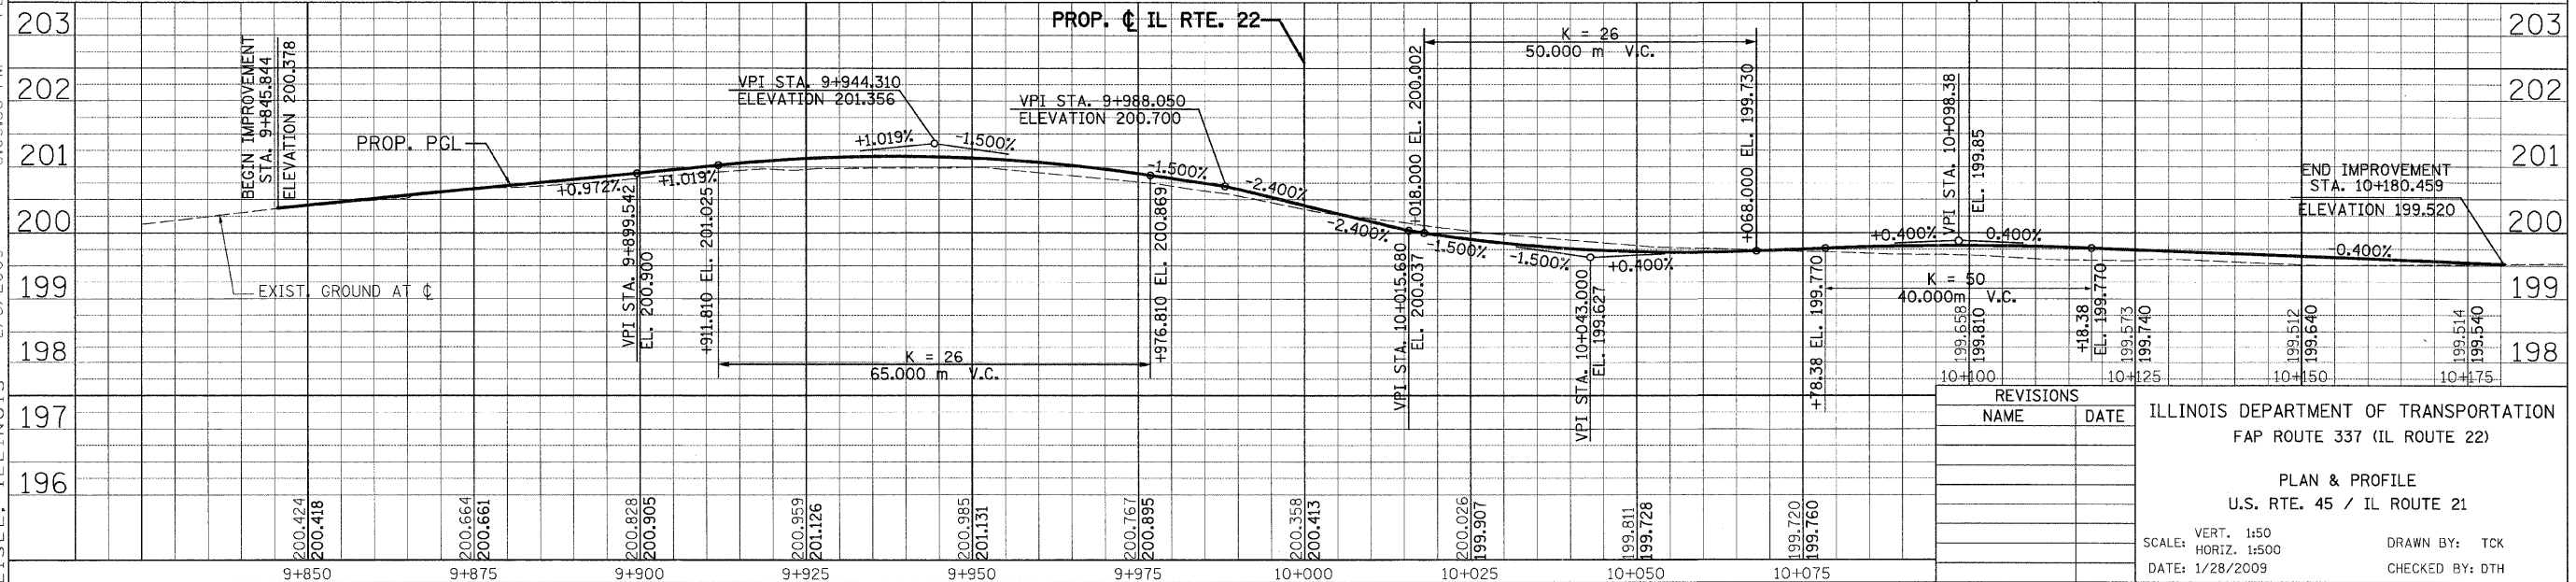
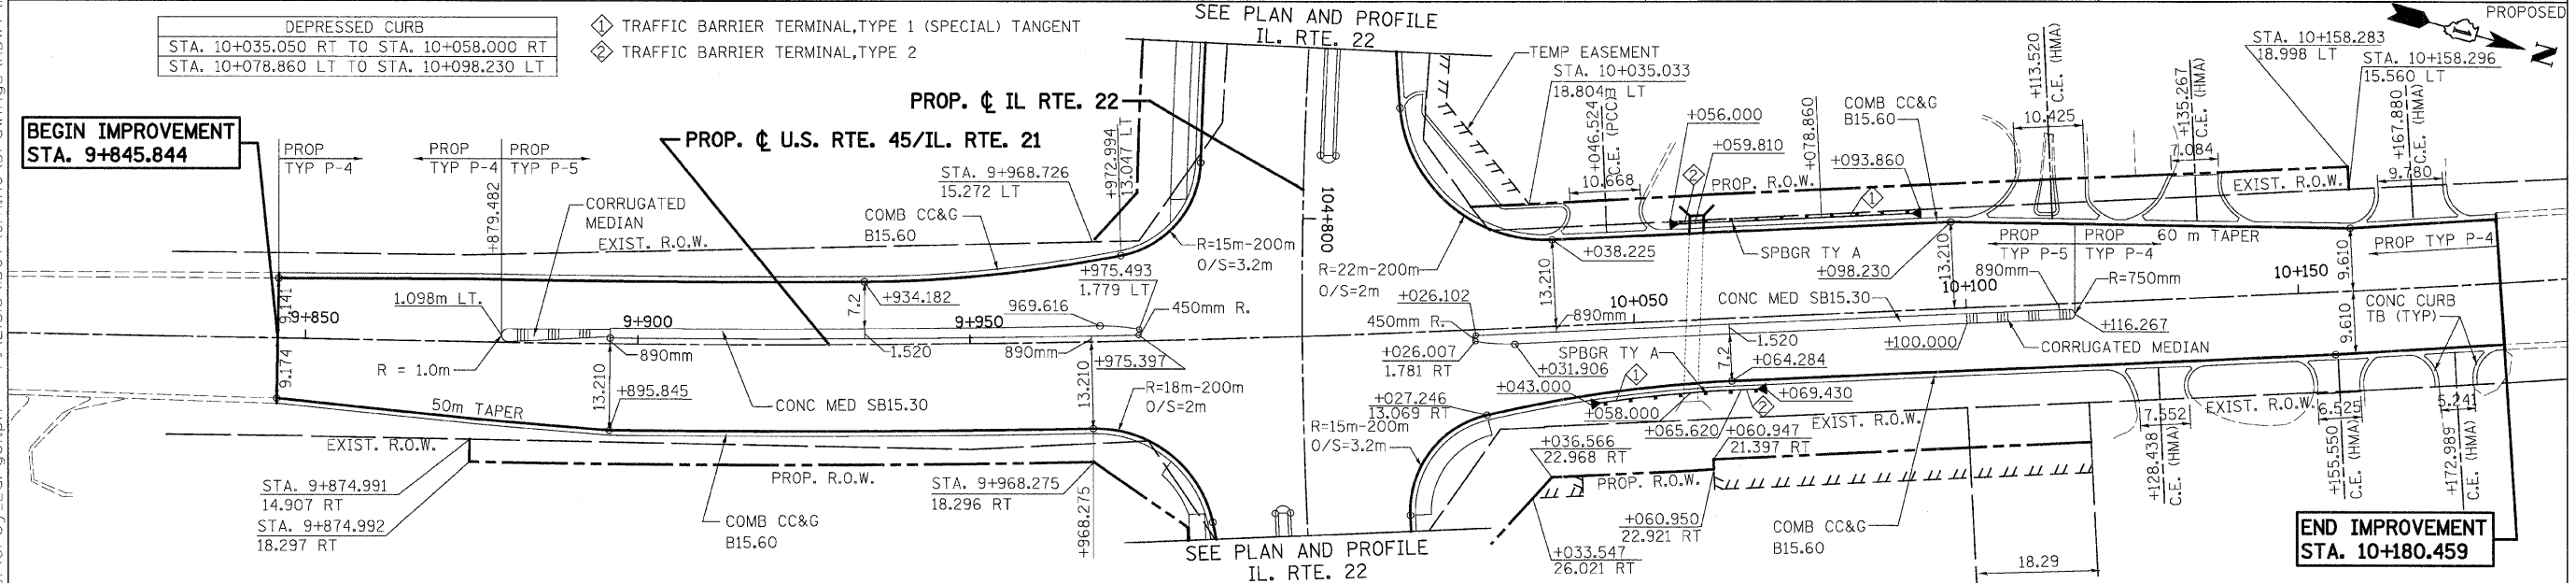


F.A.P. RTE.	SECTION	COUNTY	TOTAL SHEETS	SHEET NO.
337	20R-6	LAKE	149	44
STA.	TO STA.			
FED. ROAD DIST. NO.	ILLINOIS FED. AID PROJECT			
CONTRACT NO. 62519				

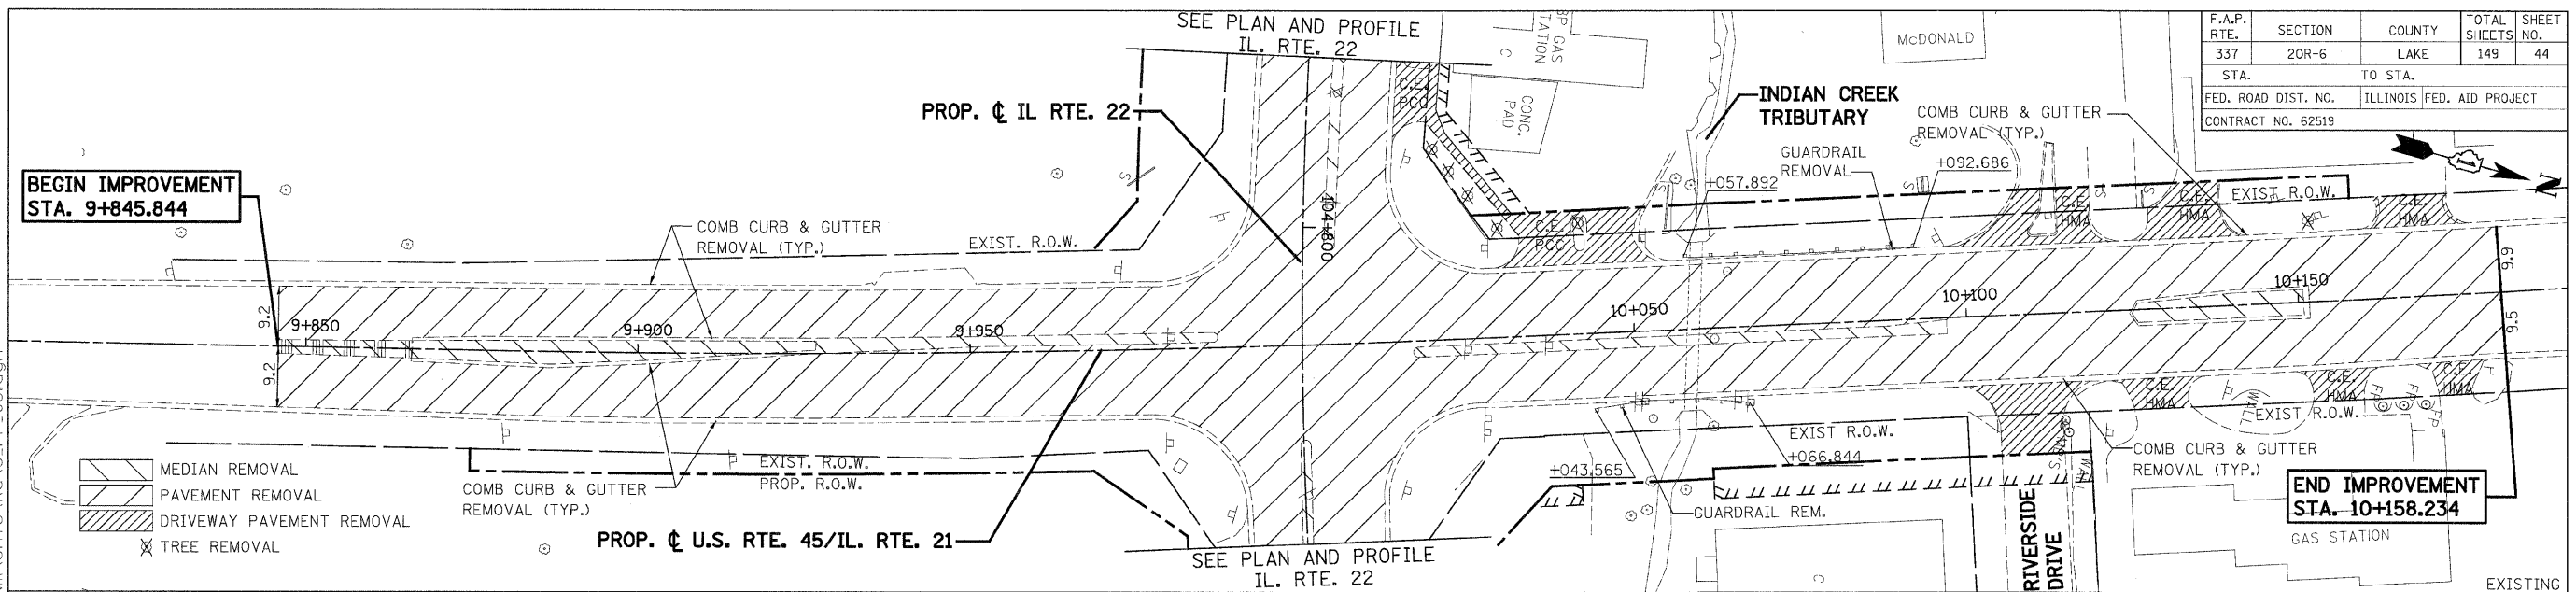

REVISIONS	
NAME	DATE

ILLINOIS DEPARTMENT OF TRANSPORTATION
 FAP ROUTE 337 (IL ROUTE 22)

PLAN & PROFILE
 U.S. RTE. 45 / IL ROUTE 21

VERT. 1:50
 SCALE: HORIZ. 1:500
 DATE: 1/28/2009

DRAWN BY: TCK
 CHECKED BY: DTH

koeppen(Rdwy_Lisle)
 2/5/2009 5:09:53 PM
 P:\Lisle\DOT\9171\A0\Drawings\RDWY\MIN\Shfts\RDVLS_PP_03.dgn
 PDF(Grey_Large).plt

