


F.A. RTE.	SECTION	COUNTY	TOTAL SHEETS	SHEET NO.
337	20R-6	LAKE	149	85
STA.		TO STA.		
FED. ROAD DIST. NO.		ILLINOIS FED. AID PROJECT		

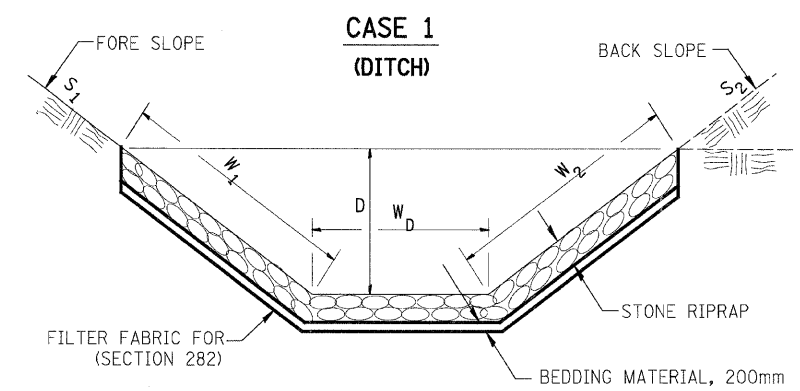

STONE RIPRAP, CLASS A5					
LOCATION	WIDTH (1)	LENGTH	DEPTH (D)	RIPRAP	FABRIC
STATION	M	M	M	SQ M	SQ M
104+600 LT TO 104+666 LT	5	66.0	0.6	330.0	330.0
TOTAL				330.0	330.0

(1) WIDTH = $W_1 + W_2 + W_0$

P:\Lisle\DOT\9171.A0\Drawings\RDW\MII\Shts\Draw\S_Rip_dtl_01.dgn
 PDF(Grey_Large).pht
 5:16:29 PM
 2/5/2009
 +koepen(Rdwy_Lisle)



REVISIONS	
NAME	DATE

ILLINOIS DEPARTMENT OF TRANSPORTATION
 FAP ROUTE 337 (IL ROUTE 22)

RIPRAP DITCH DETAIL

SCALE: NOT TO SCALE
 DATE: 1/28/2009

DRAWN BY: YLM
 CHECKED BY: DTH/AAC