



F.A.E. RTE.	SECTION	COUNTY	TOTAL SHEETS	SHEET NO.
337	20R-6	LAKE	149	116
STA. 104+950.000		TO STA. 104+951.340		
FED. ROAD DIST. NO. - ILLINOIS FED. AID PROJECT				
CONTRACT NO. 62519				

FINAL SURVEY	SURVEYED	DATE
NOTE BOOK	PLOTTED	
NO.	AREAS	
	CHECKED	

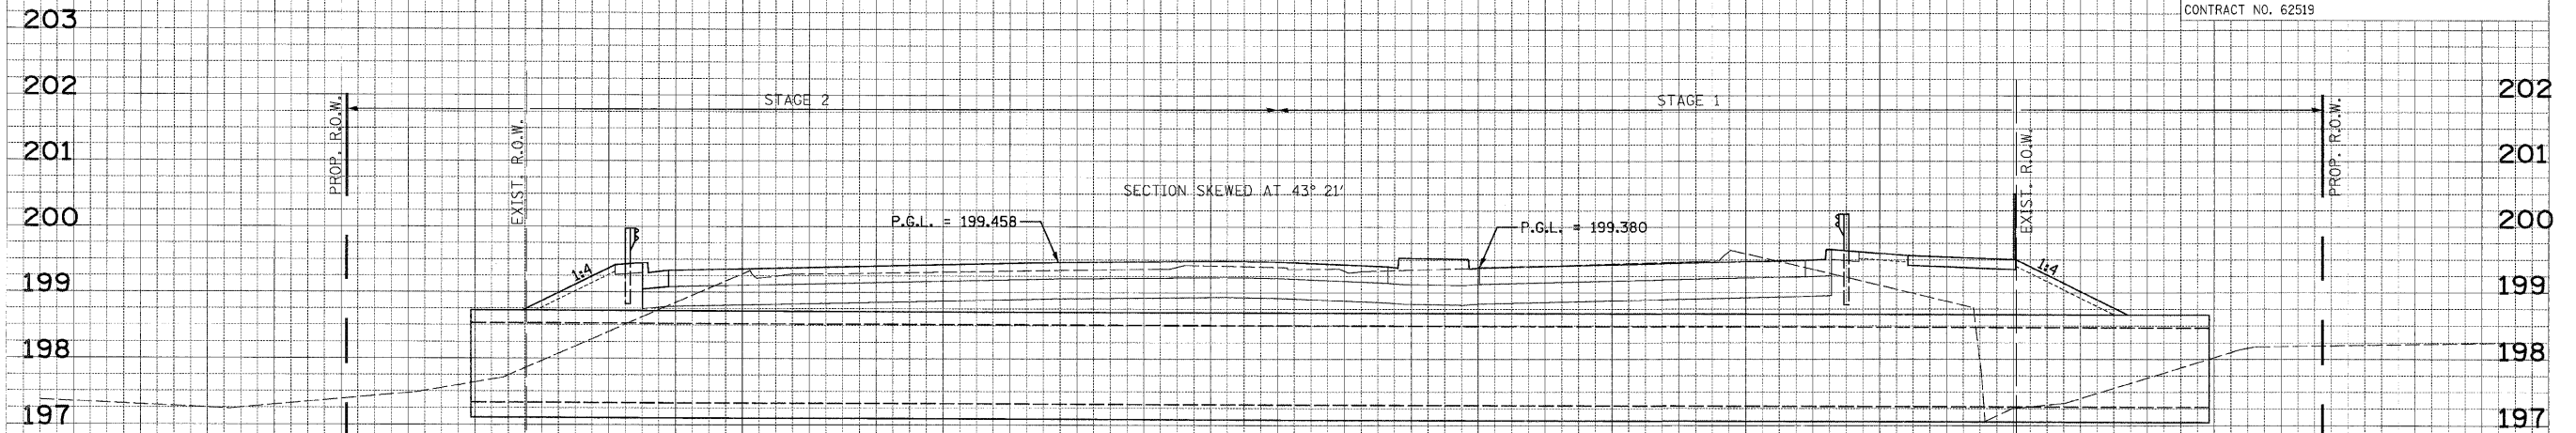

104+951.340

ORIGINAL SURVEY	SURVEYED	DATE
NOTE BOOK	PLOTTED	
NO.	AREAS	
	CHECKED	

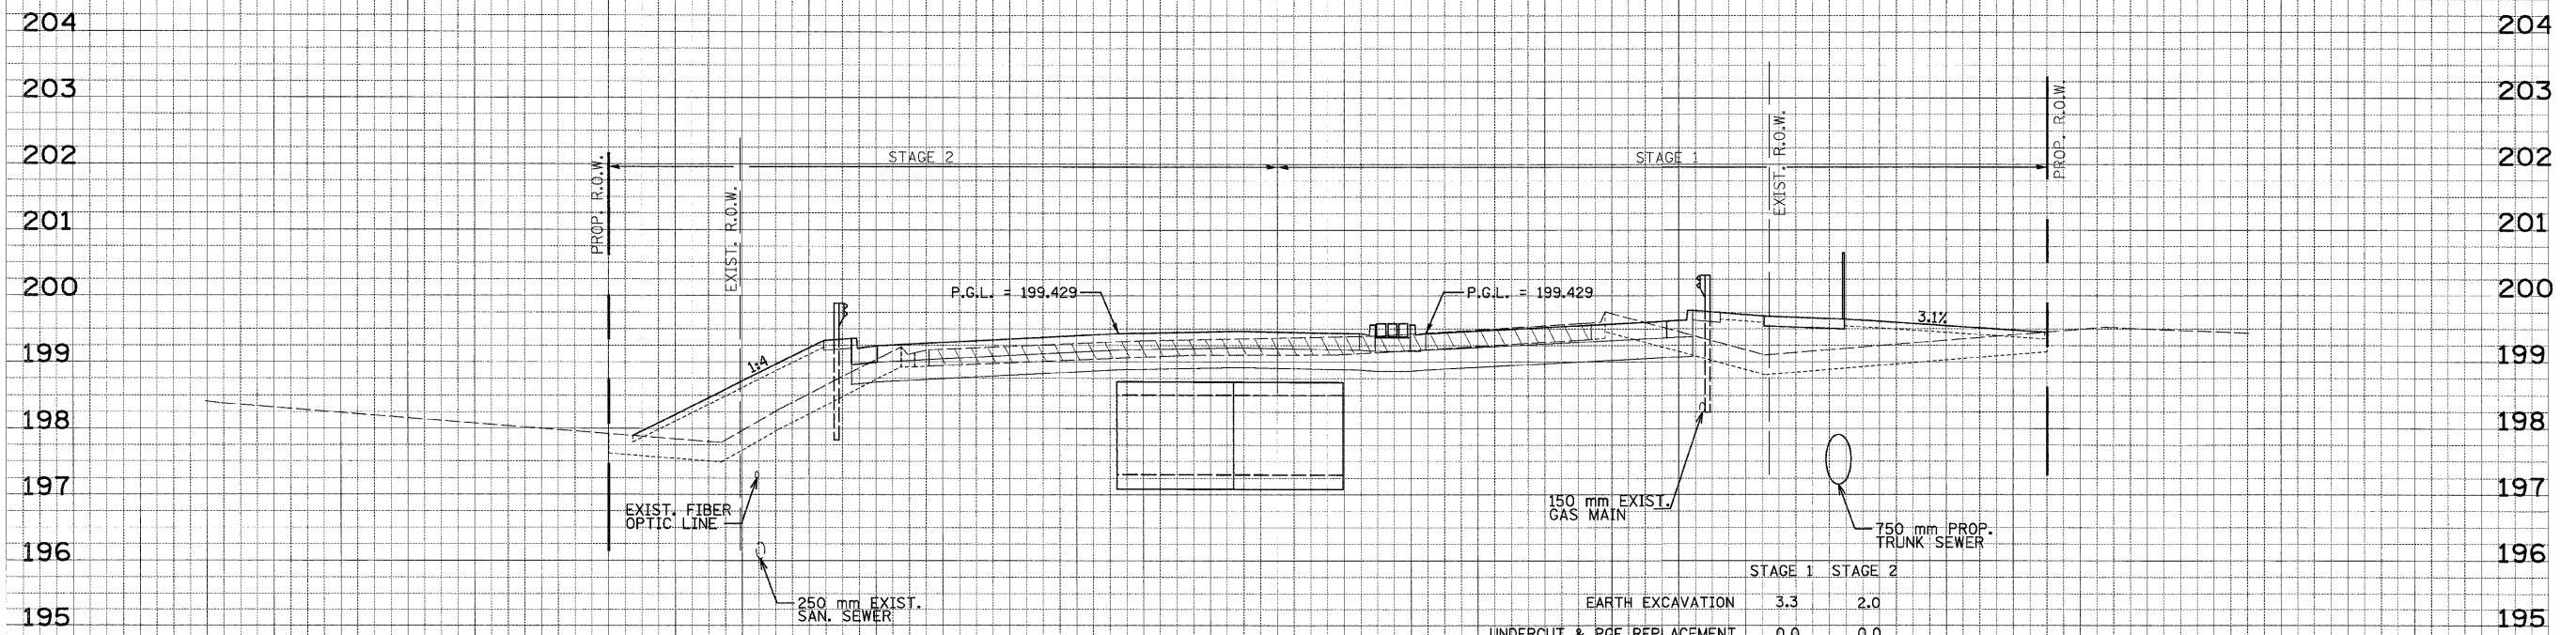

104+950.000

	STAGE 1	STAGE 2
EARTH EXCAVATION	3.3	2.0
UNDERCUT & PGE REPLACEMENT	0.0	0.0
UNSUITABLE REMOVAL	4.0	2.6
EMBANKMENT	5.5	5.3

ALL UNITS ARE SQUARE METERS

TEMPORARY PAVEMENT

SCALE: 1:100 HORIZ.
1:50 VERT.

