



F.A.B. RTE.	SECTION	COUNTY	TOTAL SHEETS	SHEET NO.
337	20R-6	LAKE	149	119
STA. 105+075.000 TO STA. 105+100.000				
FED. ROAD DIST. NO. - ILLINOIS FED. AID PROJECT				
CONTRACT NO. 62519				

DATE	BY	FINI
		SURVEYED
		NOTED
		PLANNED
		DATE
		NO. OF
		AREAS
		CHECKED

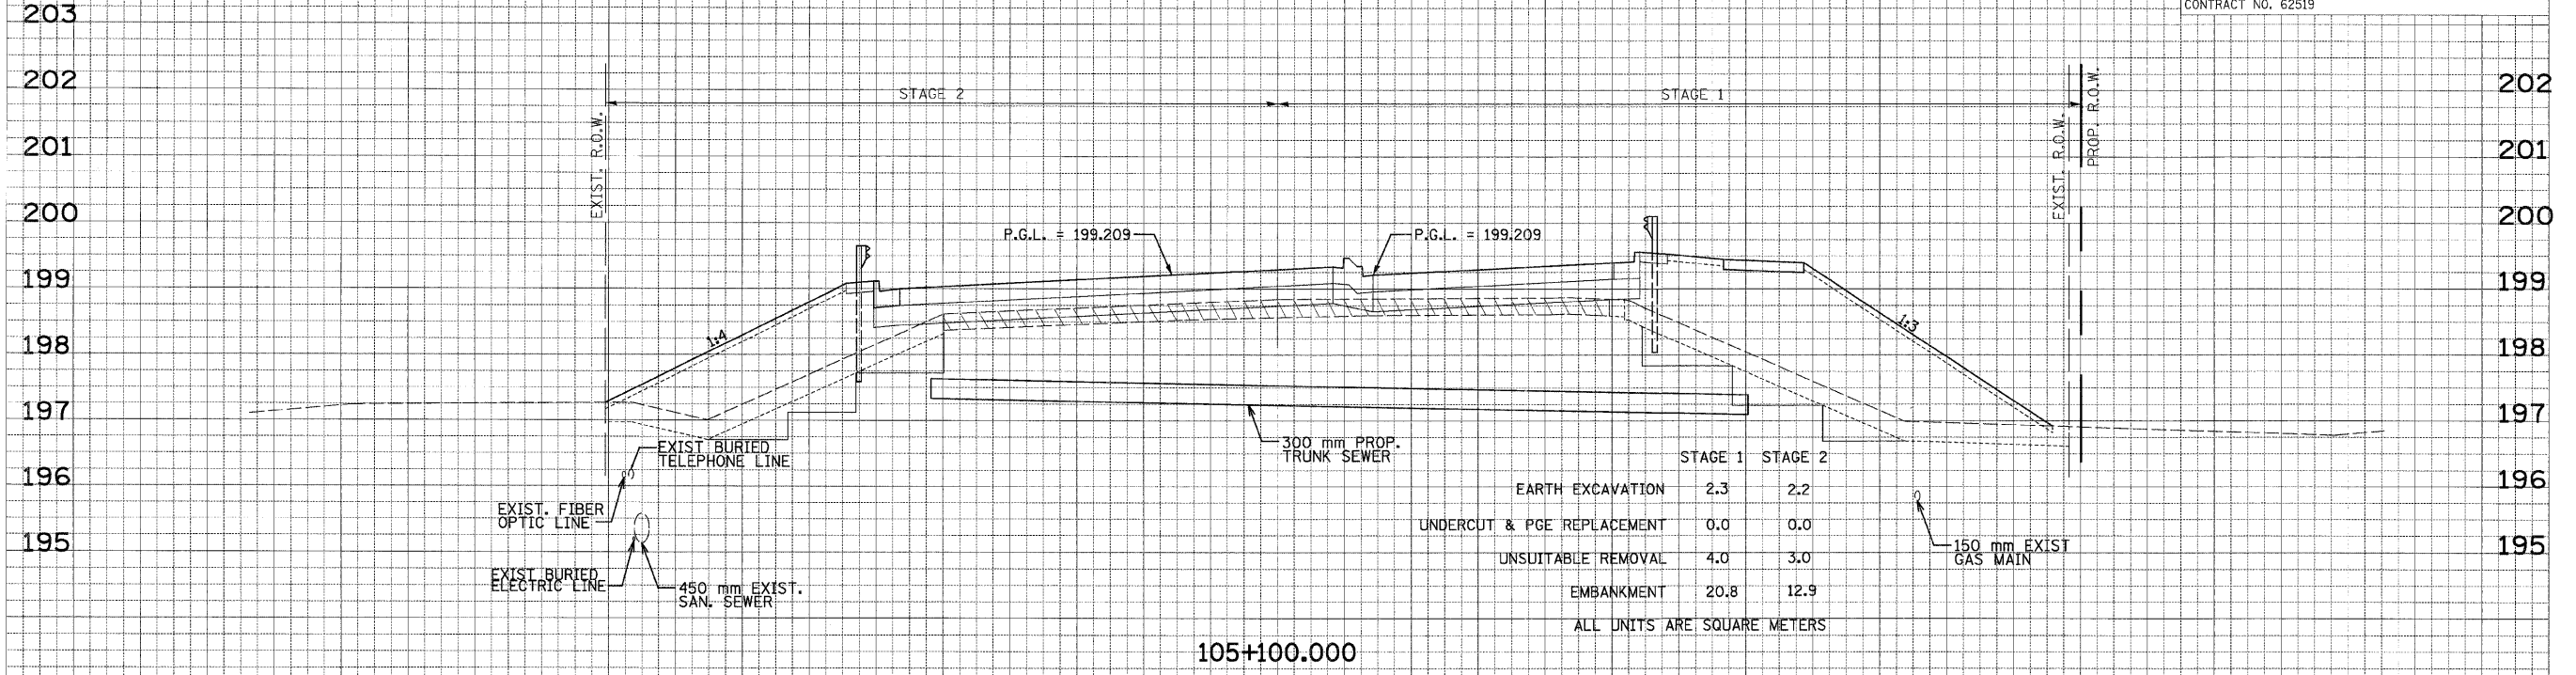

DATE	BY	ORIGINAL
		SURVEYED
		NOTED
		PLANNED
		DATE
		NO. OF
		AREAS
		CHECKED

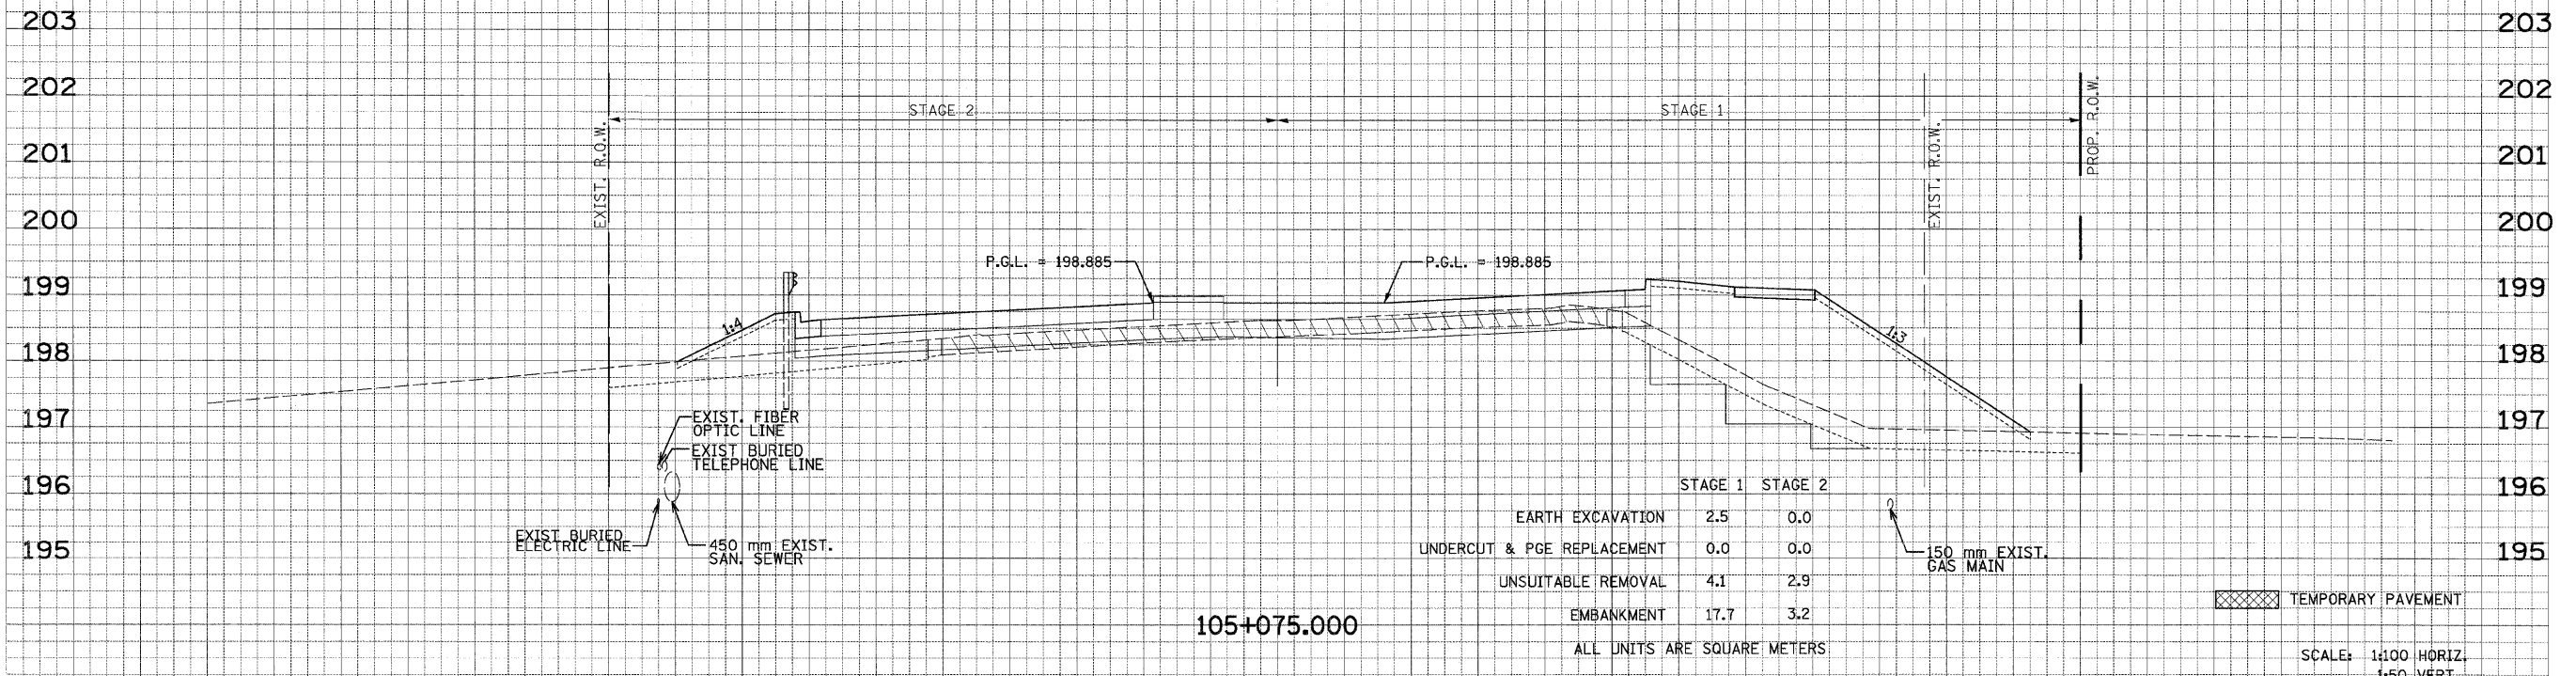

TEMPORARY PAVEMENT

SCALE: 1:100 HORIZ.  
1:50 VERT.