


F.A.P. RTE.	SECTION	COUNTY	TOTAL SHEETS	SHEET NO.
337	20R-6	LAKE	149	121
STA. 105+200.000 TO STA. 105+225.000				
FED. ROAD DIST. NO.		ILLINOIS FED. AID PROJECT		

FINAL SHEET	SURVEYED	BY	DATE
NO. 1	PLOTTED		
	NOTE BOOK		
	AREAS CHECKED		

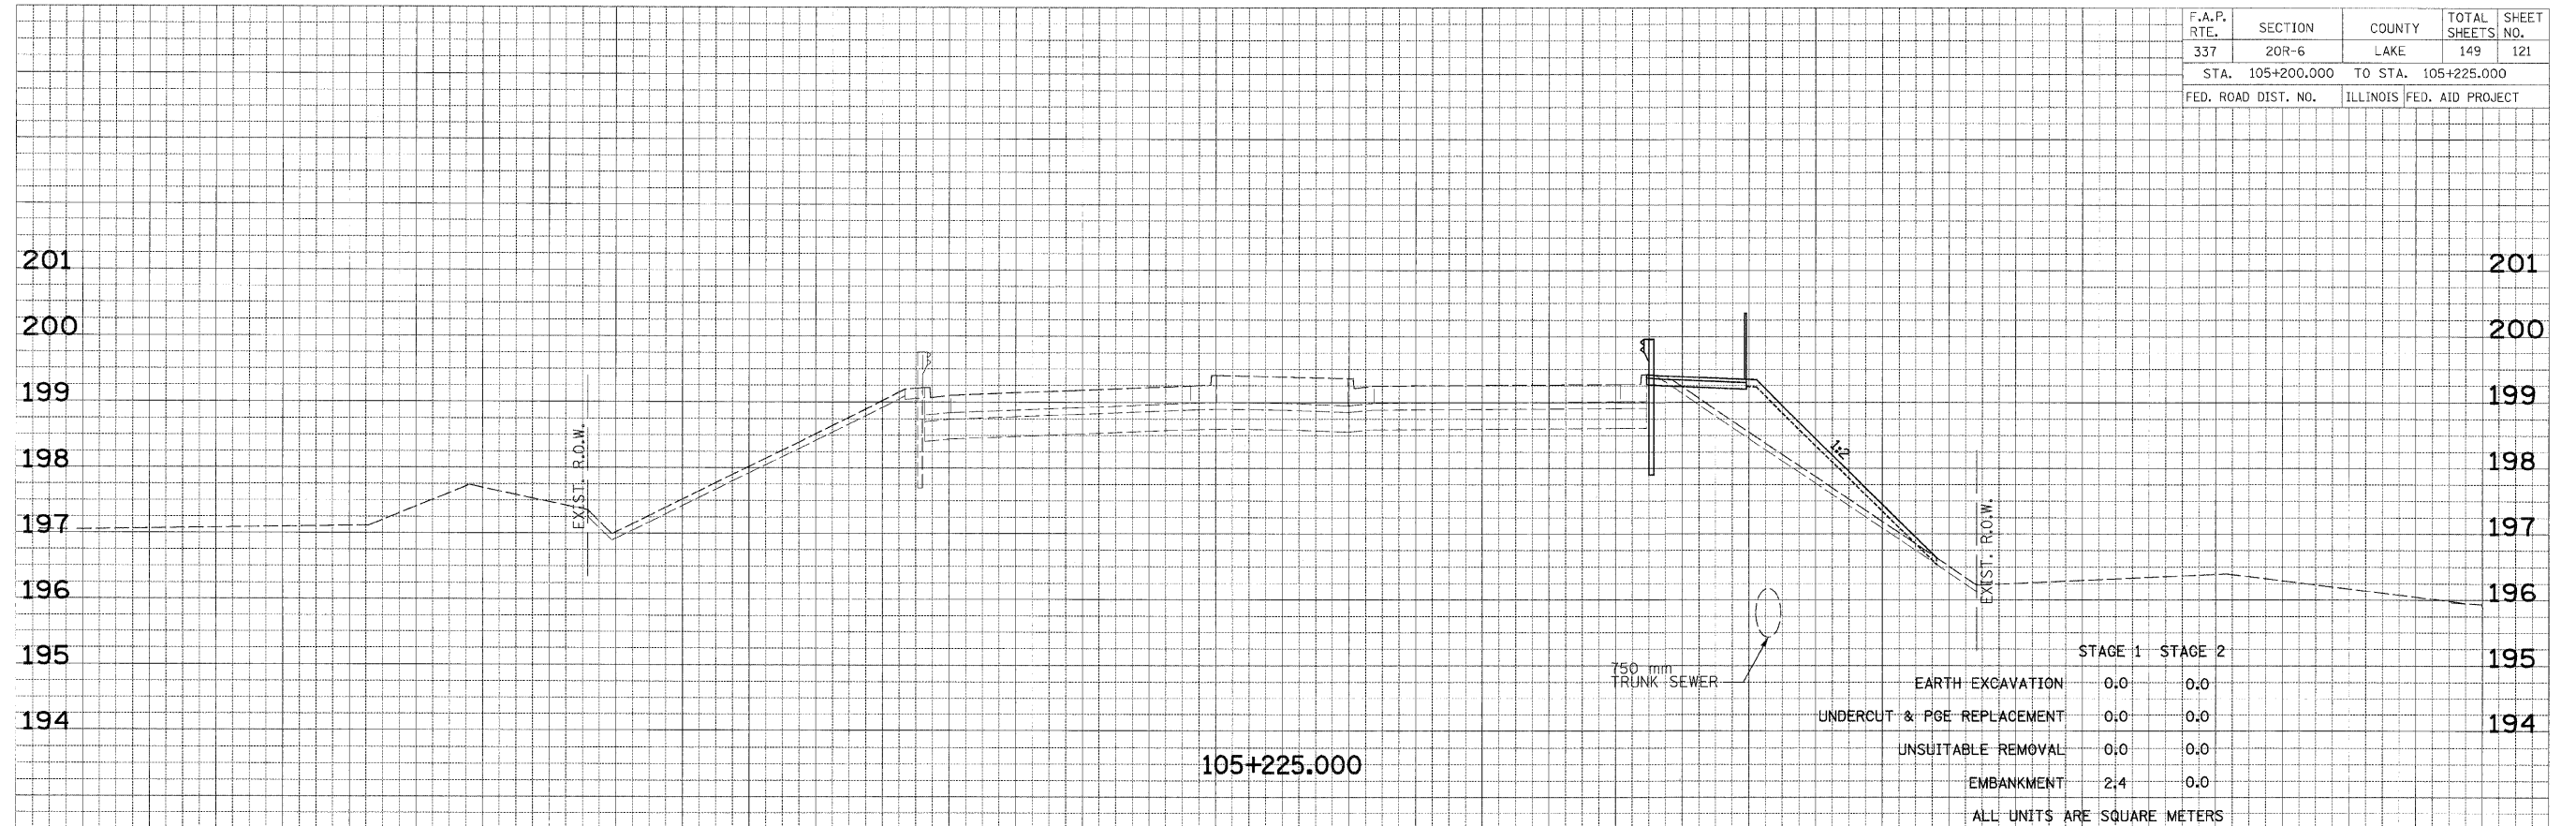

ORIGINAL SHEET	SURVEYED	BY	DATE
NO. 1	PLOTTED		
	NOTE BOOK		
	AREAS CHECKED		

