


F.A.P. RTE.	SECTION	COUNTY	TOTAL SHEETS	SHEET NO.
337	20R-6	LAKE	149	132
STA. 10+128.438	TO STA. 10+135.267			
FED. ROAD DIST. NO.		ILLINOIS FED. AID PROJECT		
CONTRACT NO. 62519				

FINAL	SURVEYED	BY	DATE
SHEET	PLOTTED		
NOTE BOOK	DATE		
NO.	AREAS CHECKED		

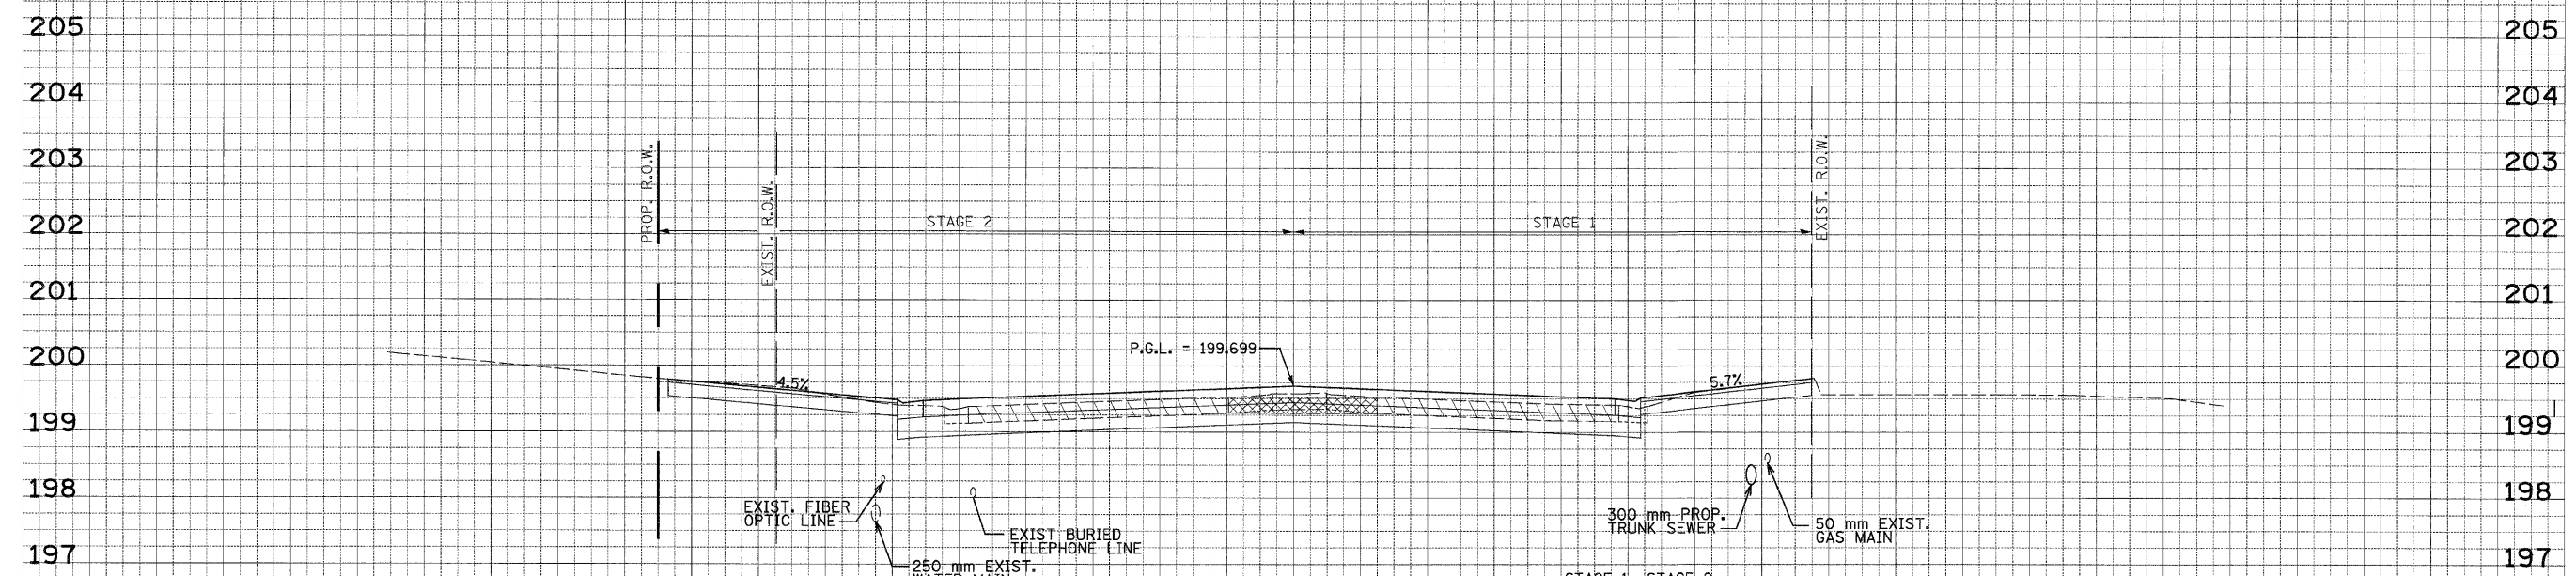


10+135.267

	STAGE 1	STAGE 2
EARTH EXCAVATION	1.9	2.1
UNSATURABLE REMOVAL	1.5	2.6
EMBANKMENT	1.2	1.5

ALL UNITS ARE SQUARE METERS

ORIGINAL	SURVEYED	BY	DATE
SHEET	PLOTTED		
NOTE BOOK	DATE		
NO.	AREAS CHECKED		

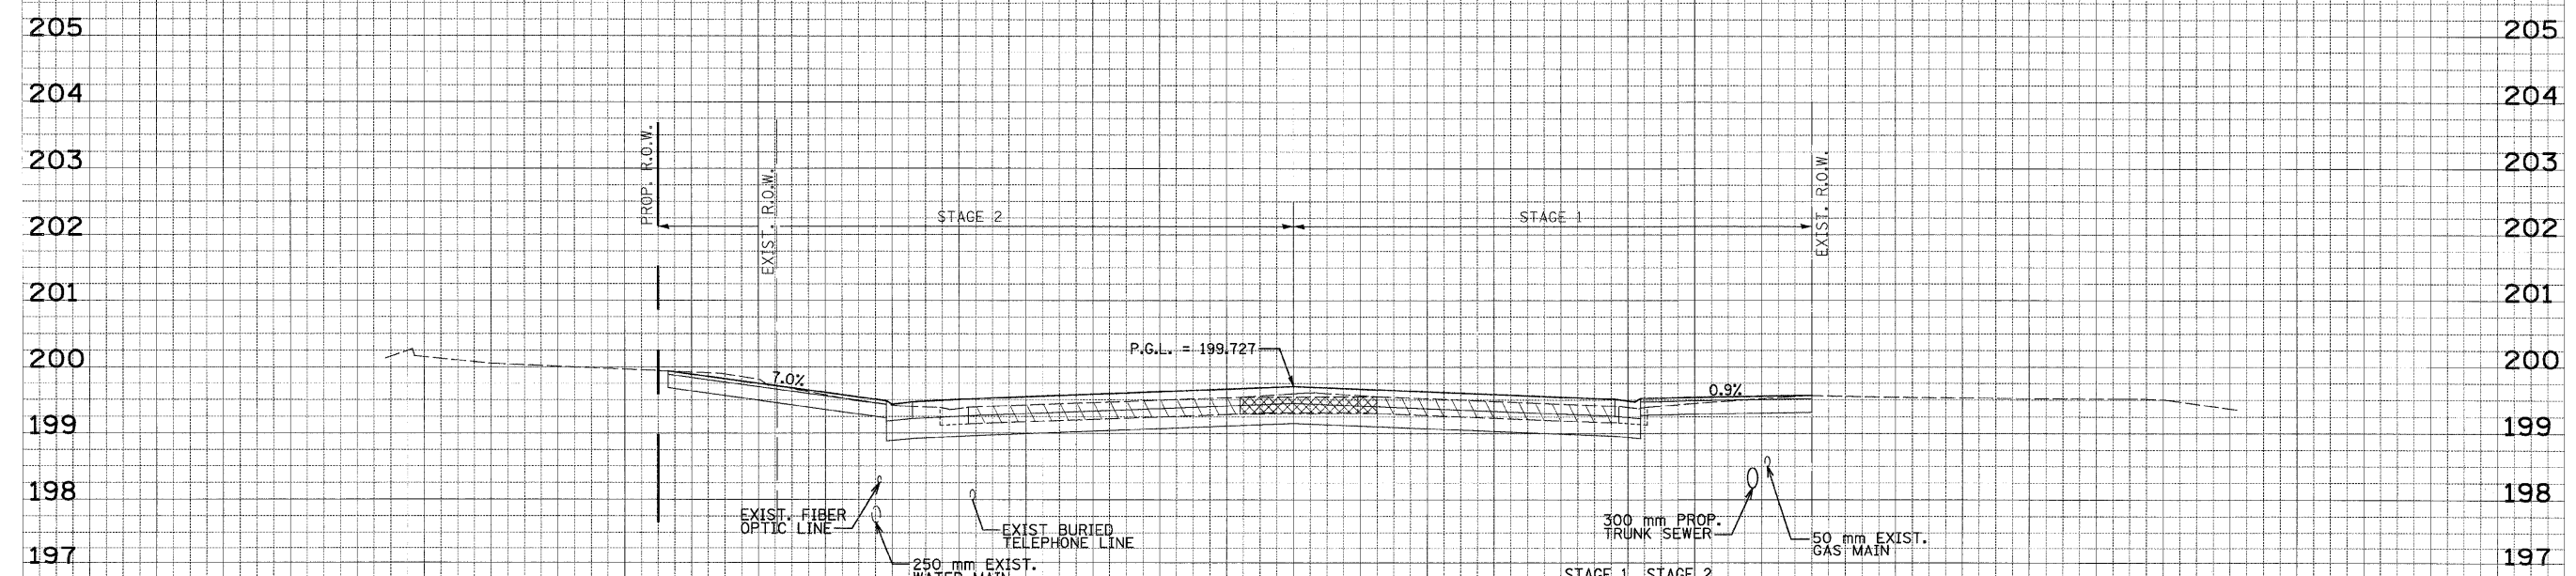

10+128.438

	STAGE 1	STAGE 2
EARTH EXCAVATION	2.0	2.1
UNSATURABLE REMOVAL	1.5	2.5
EMBANKMENT	1.4	1.3

ALL UNITS ARE SQUARE METERS

TEMPORARY PAVEMENT

SCALE: 1:100 HORIZ.
1:50 VERT.

