

F.A. RTE.	SECTION	COUNTY	TOTAL SHEETS	SHEET NO.
57	2021.1B-R	COOK	101	001

CONTRACT NO. 62532

FOR INDEX OF SHEETS, SEE SHEET NO. 2

LIST OF BRIDGE WORK:

- S.N. 016-0989 111TH STREET OVER NB AND SB I-57
- REMOVE AND REPLACE EXISTING CONCRETE DECK.
- REMOVE AND REPLACE EXISTING ABUTMENT BACKWALL AND PORTIONS OF RETAINING WALL.
- REMOVE AND REPLACE APPROACH SLABS.
- REMOVE EXISTING EXPANSION BEARINGS AND REPLACE WITH ELASTOMERIC BEARINGS.

STATE OF ILLINOIS
DEPARTMENT OF TRANSPORTATION
DIVISION OF HIGHWAYS

**PROPOSED
HIGHWAY PLANS**

FAI ROUTE 57
(I-57)
COOK COUNTY
111TH STREET BRIDGE DECK REPLACEMENT
OVER NORTHBOUND AND SOUTHBOUND INTERSTATE 57
SECTION 2021.1B-R
PROJECT: ESP-057-7(282) 358
C-91-336-02

SEALS

COMPANY:
TENG & ASSOCIATES INC.
ENGINEERS/ARCHITECTS/PLANNERS
205 N MICHIGAN AVE.
CHICAGO IL 60601

SIGNATURE:
NAME: BYRON DANLEY
SIGNATURE & SEAL APPLY TO DRAWING
NOS. 1 TO 25 AND 33 TO 88
DATE: 11/16/09

SEALS

COMPANY:
TENG & ASSOCIATES INC.
ENGINEERS/ARCHITECTS/PLANNERS
205 N MICHIGAN AVE.
CHICAGO IL 60601

SIGNATURE: Paul A. Rogals
NAME: PAUL A. ROGALS
SIGNATURE & SEAL APPLY TO DRAWING
NOS. 26 TO 32
DATE: 11/30/2009 (EXP)

TRAFFIC DATA


2008 ADT = 12,700 (111TH STREET)

POSTED SPEED LIMIT

30 MPH (111TH STREET)

PROJECT LOCATED IN THE CITY OF CHICAGO

PLANS 1" = 50'
PROFILES 1" = 5'
X-SECTIONS 10' H
5' V

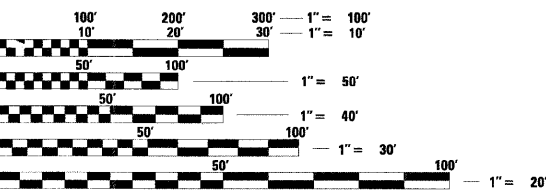


FULL SIZE PLANS HAVE BEEN PREPARED USING STANDARD ENGINEERING SCALES. REDUCED SIZED PLANS WILL NOT CONFORM TO STANDARD SCALES. IN MAKING MEASUREMENTS ON REDUCED PLANS, THE ABOVE SCALES MAY BE USED.

FOR UTILITY INFORMATION CALL C.U.A.N.
(CHICAGO UTILITY ALERT NETWORK) AT (312) 744-7000
48 HOURS BEFORE DIGGING

CONTRACT NO. 62532

111TH STREET BRIDGE DECK REPLACEMENT
OVER NORTHBOUND AND SOUTHBOUND INTERSTATE 57

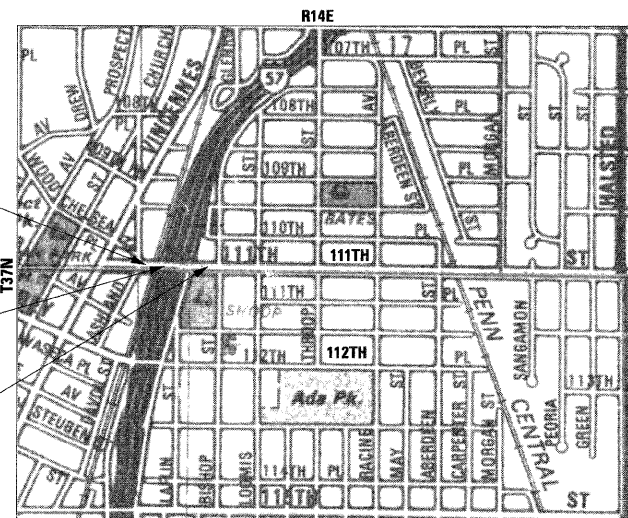

BEGIN IMPROVEMENT
STA. 10+20 OF 111TH STREET


S.N. 016-0989
STA 11+94 176'-7"

END IMPROVEMENT
STA. 14+75 OF 111TH STREET

CALUMET TOWNSHIPS
GROSS LENGTH OF PROJECT: 455' = 0.09 MILES
NET LENGTH OF PROJECT: 455' = 0.09 MILES



D-91-336-02

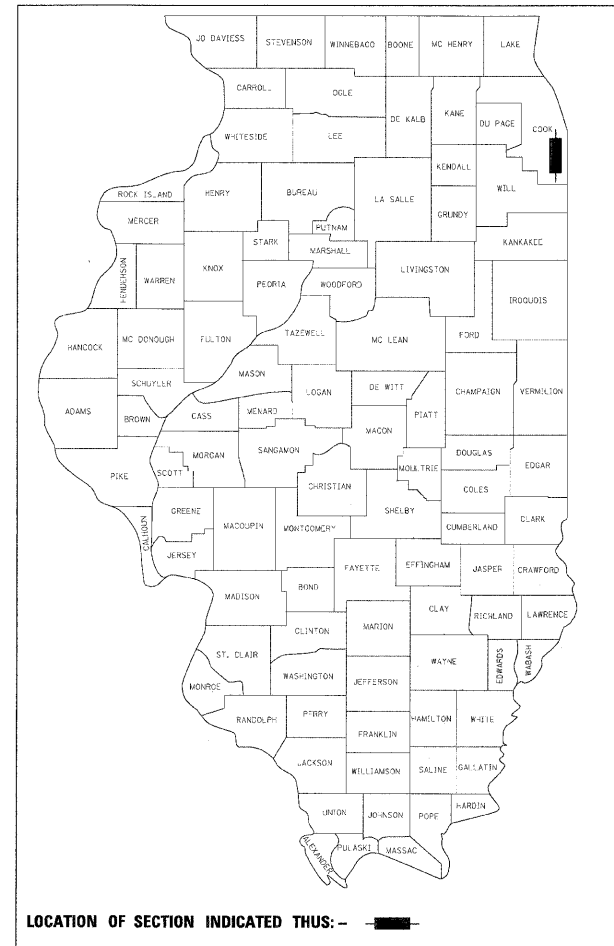

STATE OF ILLINOIS
DEPARTMENT OF TRANSPORTATION
DIVISION OF HIGHWAYS

SUBMITTED: JANUARY 12, 2009

Diana M. O'Keefe
DEPUTY DIRECTOR OF HIGHWAY, REGION 1

March 13, 2009
Charles J. Ingersoll
ENGINEER OF DESIGN AND ENVIRONMENT

March 13, 2009
Christine M. Reed
DIRECTOR OF HIGHWAYS, CHIEF ENGINEER

PRINTED BY THE AUTHORITY
OF THE STATE OF ILLINOIS

TENG
TENG & ASSOCIATES, INC.
ENGINEERS/ARCHITECTS/PLANNERS
205 N. MICHIGAN AVE. CHICAGO, IL 60601
TELEPHONE: 312/616-0000

DISTRICT 1 (847) 705-4431 PROJECT MANAGER: BRIAN KUTTAB

T:\DOCUMENT\9308601\CVI\AD\N\CV\001\F\ADDN
1-DB-2009-10643
1 2 