


**EXISTING 111TH STREET**

STA. 10+20 TO STA. 10+85  
STA. 13+13 TO STA. 14+75

- REMOVE AND REPLACE PER SCHEDULE
- \*\*\* SEE REMOVAL PLANS FOR LIMITS OF SIDEWALK REMOVAL

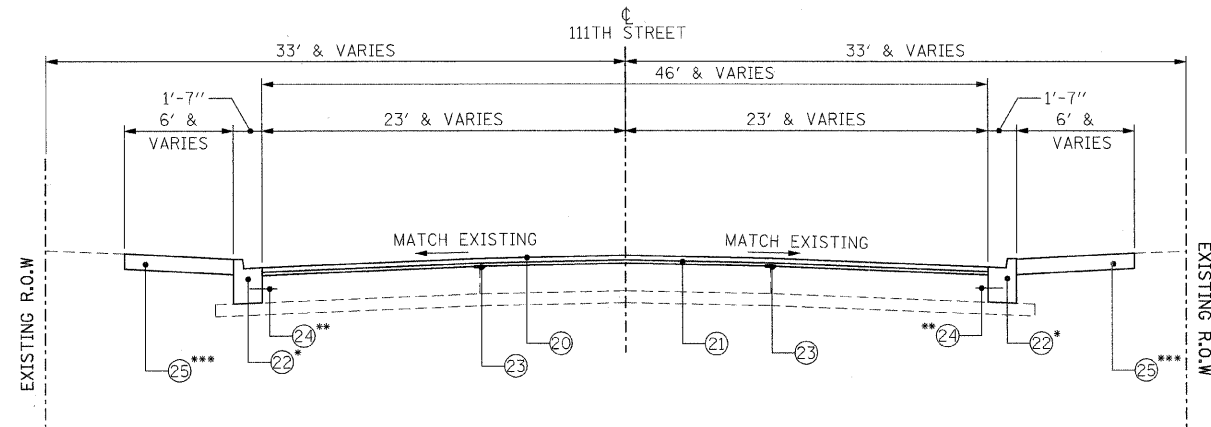

**PROPOSED 111TH STREET**

STA. 10+20 TO STA. 10+85  
STA. 13+13 TO STA. 14+75

- REMOVE AND REPLACE PER SCHEDULE
- \*\* [INCLUDED IN THE COST OF CONC CURB & GUTTER TYPE B-V.12]
- \*\*\* SEE PROPOSED PLANS FOR LIMITS OF P.C.C. SIDEWALK 8" LIMITS

**NOTES:**

- EXISTING DIMENSIONS AND THICKNESSES SHOWN ARE FROM RECORD PLANS. ACTUAL DIMENSIONS AND THICKNESSES MAY VARY.
- ADDITIONAL STRIP REFLECTIVE CRACK CONTROL TREATMENT PLACEMENT LOCATIONS MY BE REQUIRED AT PAVEMENT JOINTS AND AS DIRECTED BY THE ENGINEER.
- SEE SHEET >TSCU17 FOR MIX DESIGN CHART.

**EXISTING LEGEND** [Hatched Box] REMOVAL

- ① BIT. CON SURFACE COURSE 1 1/4"
- ② BIT. CON BINDER COURSE 1 1/4"
- ③ P.C.C. BASE COURSE 9"
- ④ STABILIZED SUB-BASE 4"
- ⑤ CONC CURB & GUTTER TYPE BV.12
- ⑥ P.C.C. SIDEWALK 5"
- ⑦ CHAIN LINK FENCE
- ⑧ RETAINING WALL
- ⑨ HOT-MIX ASPHALT SURFACE REMOVAL, VARIABLE DEPTH (1"-5")

**PROPOSED LEGEND** [Solid Box] = INCLUDED IN THE COST OF

- ⑳ HOT-MIX ASPHALT SURFACE COURSE, MIX "D", N70 (1 1/2")
- ㉑ LEVELING BINDER (MACHINE METHOD), N70 (1")
- ㉒ CONC CURB & GUTTER TYPE B-V.12
- ㉓ STRIP REFLECTIVE CRACK CONTROL
- ㉔ [NO. 6 EPOXY COATED TIE BAR, 30" LONG @ 30" CENTERS]
- ㉕ PORTLAND CEMENT CONCRETE SIDEWALK, 8"

REVISIONS	
NAME	DATE

ILLINOIS DEPARTMENT OF TRANSPORTATION  
111TH STREET OVER  
F.A.I ROUTE 57 (INTERSTATE 57)

**TYPICAL SECTIONS  
111TH STREET**

SCALE: N.T.S. DRAWN BY: BRH  
DATE: 01/16/09 CHECKED BY: ACL

**TENG** TENG & ASSOCIATES, INC.  
ENGINEERS/ARCHITECTS/PLANNERS  
225 N. MICHIGAN AVE. CHICAGO, IL 60601  
TELEPHONE: 312/616-0000

TSC0000.DGN, ATTBOOKWAD.DGN, TSC005WA.DGN, TSC00P-K.DGN  
 H-6-2009, 14-253  
 T:\DOCUMENT\938860\CIVIL\DCN\TSC008V3.DGN  
 1 2 
 HECHTER