


F.A.I. RTE.	SECTION	COUNTY	TOTAL SHEETS	SHEET NO.
57	2021.1B-R	COOK	101	025
STA.		TO STA.		
FED. ROAD DIST. NO. 1		ILLINOIS	FED. AID PROJECT	
CONTRACT NO. 62532				


NOTES:

- 12" DIAGONAL LINES PLACED IN PAINTED MEDIAN AREAS SHALL HAVE MINIMUM FIVE (5) EQUALLY SPACED DIAGONAL LINES.
- BRIDGE DECKS AND APPROACH PAVEMENTS REQUIRE PREFORMED PLASTIC PAVEMENT MARKINGS.
- THERMOPLASTIC PAVEMENT MARKING SHALL BE USED ON BITUMINOUS PAVEMENT ONLY.
- ALL SIGNS ARE EXISTING UNLESS OTHERWISE NOTED.
- PROTECTION AND RESOTORATION OF TRAFFIC SIGN SHALL BE IN ACCORDANCE WITH ARTICLE 107.25. THE RE-ERECTION SHALL BE AT THE DISCRETION OF THE ENGINEER.
- PROTECTION AND RESTORATION OF TRAFFIC SIGNS SHALL BE IN ACCORDANCE WITH ARTICLE 107.25. IN ADDITION, UPON COMPLETION OF THE CONSTRUCTION THE SIGNS SHALL BE RE-ERECTION SUCH THAT THE SIGNS ARE VISIBLE TO THE TRAVELING PUBLIC AT NO ADDITIONAL COST.
- THE ANGLE AND DISTANCE BETWEEN STRIPES SHALL CONFORM TO TO DISTRICT STANDARD TYPICAL SUPPLEMENTAL SIGNING AND PAVEMENT MARKING TREATMENT FOR RAILROAD CROSSINGS, TC23.
- ALL PAVEMENT MARKINGS SHALL CONFORM TO THE MANUAL OF UNIFORM TRAFFIC CONTROL DEVICES AND THE CITY OF CHICAGO TYPICAL PAVEMENT MARKINGS STANDARD, TC24.
- THE REMOVAL OF THE EXISTING SIGN WILL BE PAID FOR AT THE CONTRACT UNIT PRICE FOR SIGN PANEL REMOVAL, TYPE 2. SIGN PANEL (A) SHALL BE INSTALLED ON THE EXISTING SIGN SUPPORT. THE FURNISHING, FABRICATING AND INSTALLING SIGN PANEL (A) WILL BE PAID FOR AT THE CONTRACT UNIT PRICE FOR SIGN PANEL, TYPE 2.
- SIGN W10-1 SHALL BE INSTALLED ON THE PROPOSED LIGHTPOLE AT STATION 11+93. THE SIGN SHALL BE INSTALLED SUCH THAT THE SIGN IS VISIBLE TO THE TRAVELING PUBLIC. THE COST OF FURNISHING, FABRICATING AND INSTALLING SIGN PANEL W10-1 WILL BE PAID FOR AT THE CONTRACT UNIT PRICE FOR SIGN PANEL, TYPE 1.

11. SIGN W10-2 SHALL BE INSTALLED ON A TELESCOPING STEEL SIGN SUPPORT AT STA. 1+25 ALONG SB I-57 RAMP D.
12. THE REMOVAL OF THE EXISTING STREET SIGNS WILL NOT BE MEASURED FOR PAYMENT, BUT SHALL BE REMOVED IN ACCORDANCE WITH ARTICLE 107.25. THE EXISTING STREET SIGNS WILL NOT BE RESET UPON COMPLETION OF THE THE CONTRACT. "HONORARY" STREET SIGNS SHALL BE RESET IN ACCORDANCE WITH ARTICLE 107.25.
13. SIGN M4-5 SHALL BE ADDED TO THE EXISTING SIGN ASSEMBLY AND WILL BE PAID FOR AT THE CONTRACT UNIT PRICE FOR SIGN PANEL, TYPE 1.

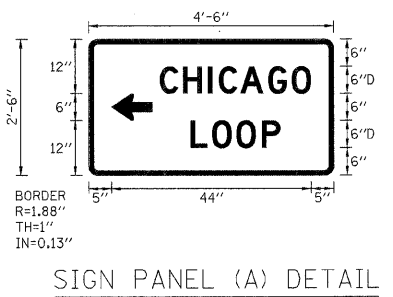

1 2 3 4 5 6 7 8 9 10 11 12 13 14 15 16 17 18 19 20 21 22 23 24 25 26 27 28 29 30 31 32 33 34 35 36 37 38 39 40 41 42 43 44 45 46 47 48 49 50 51 52 53 54 55 56 57 58 59 60

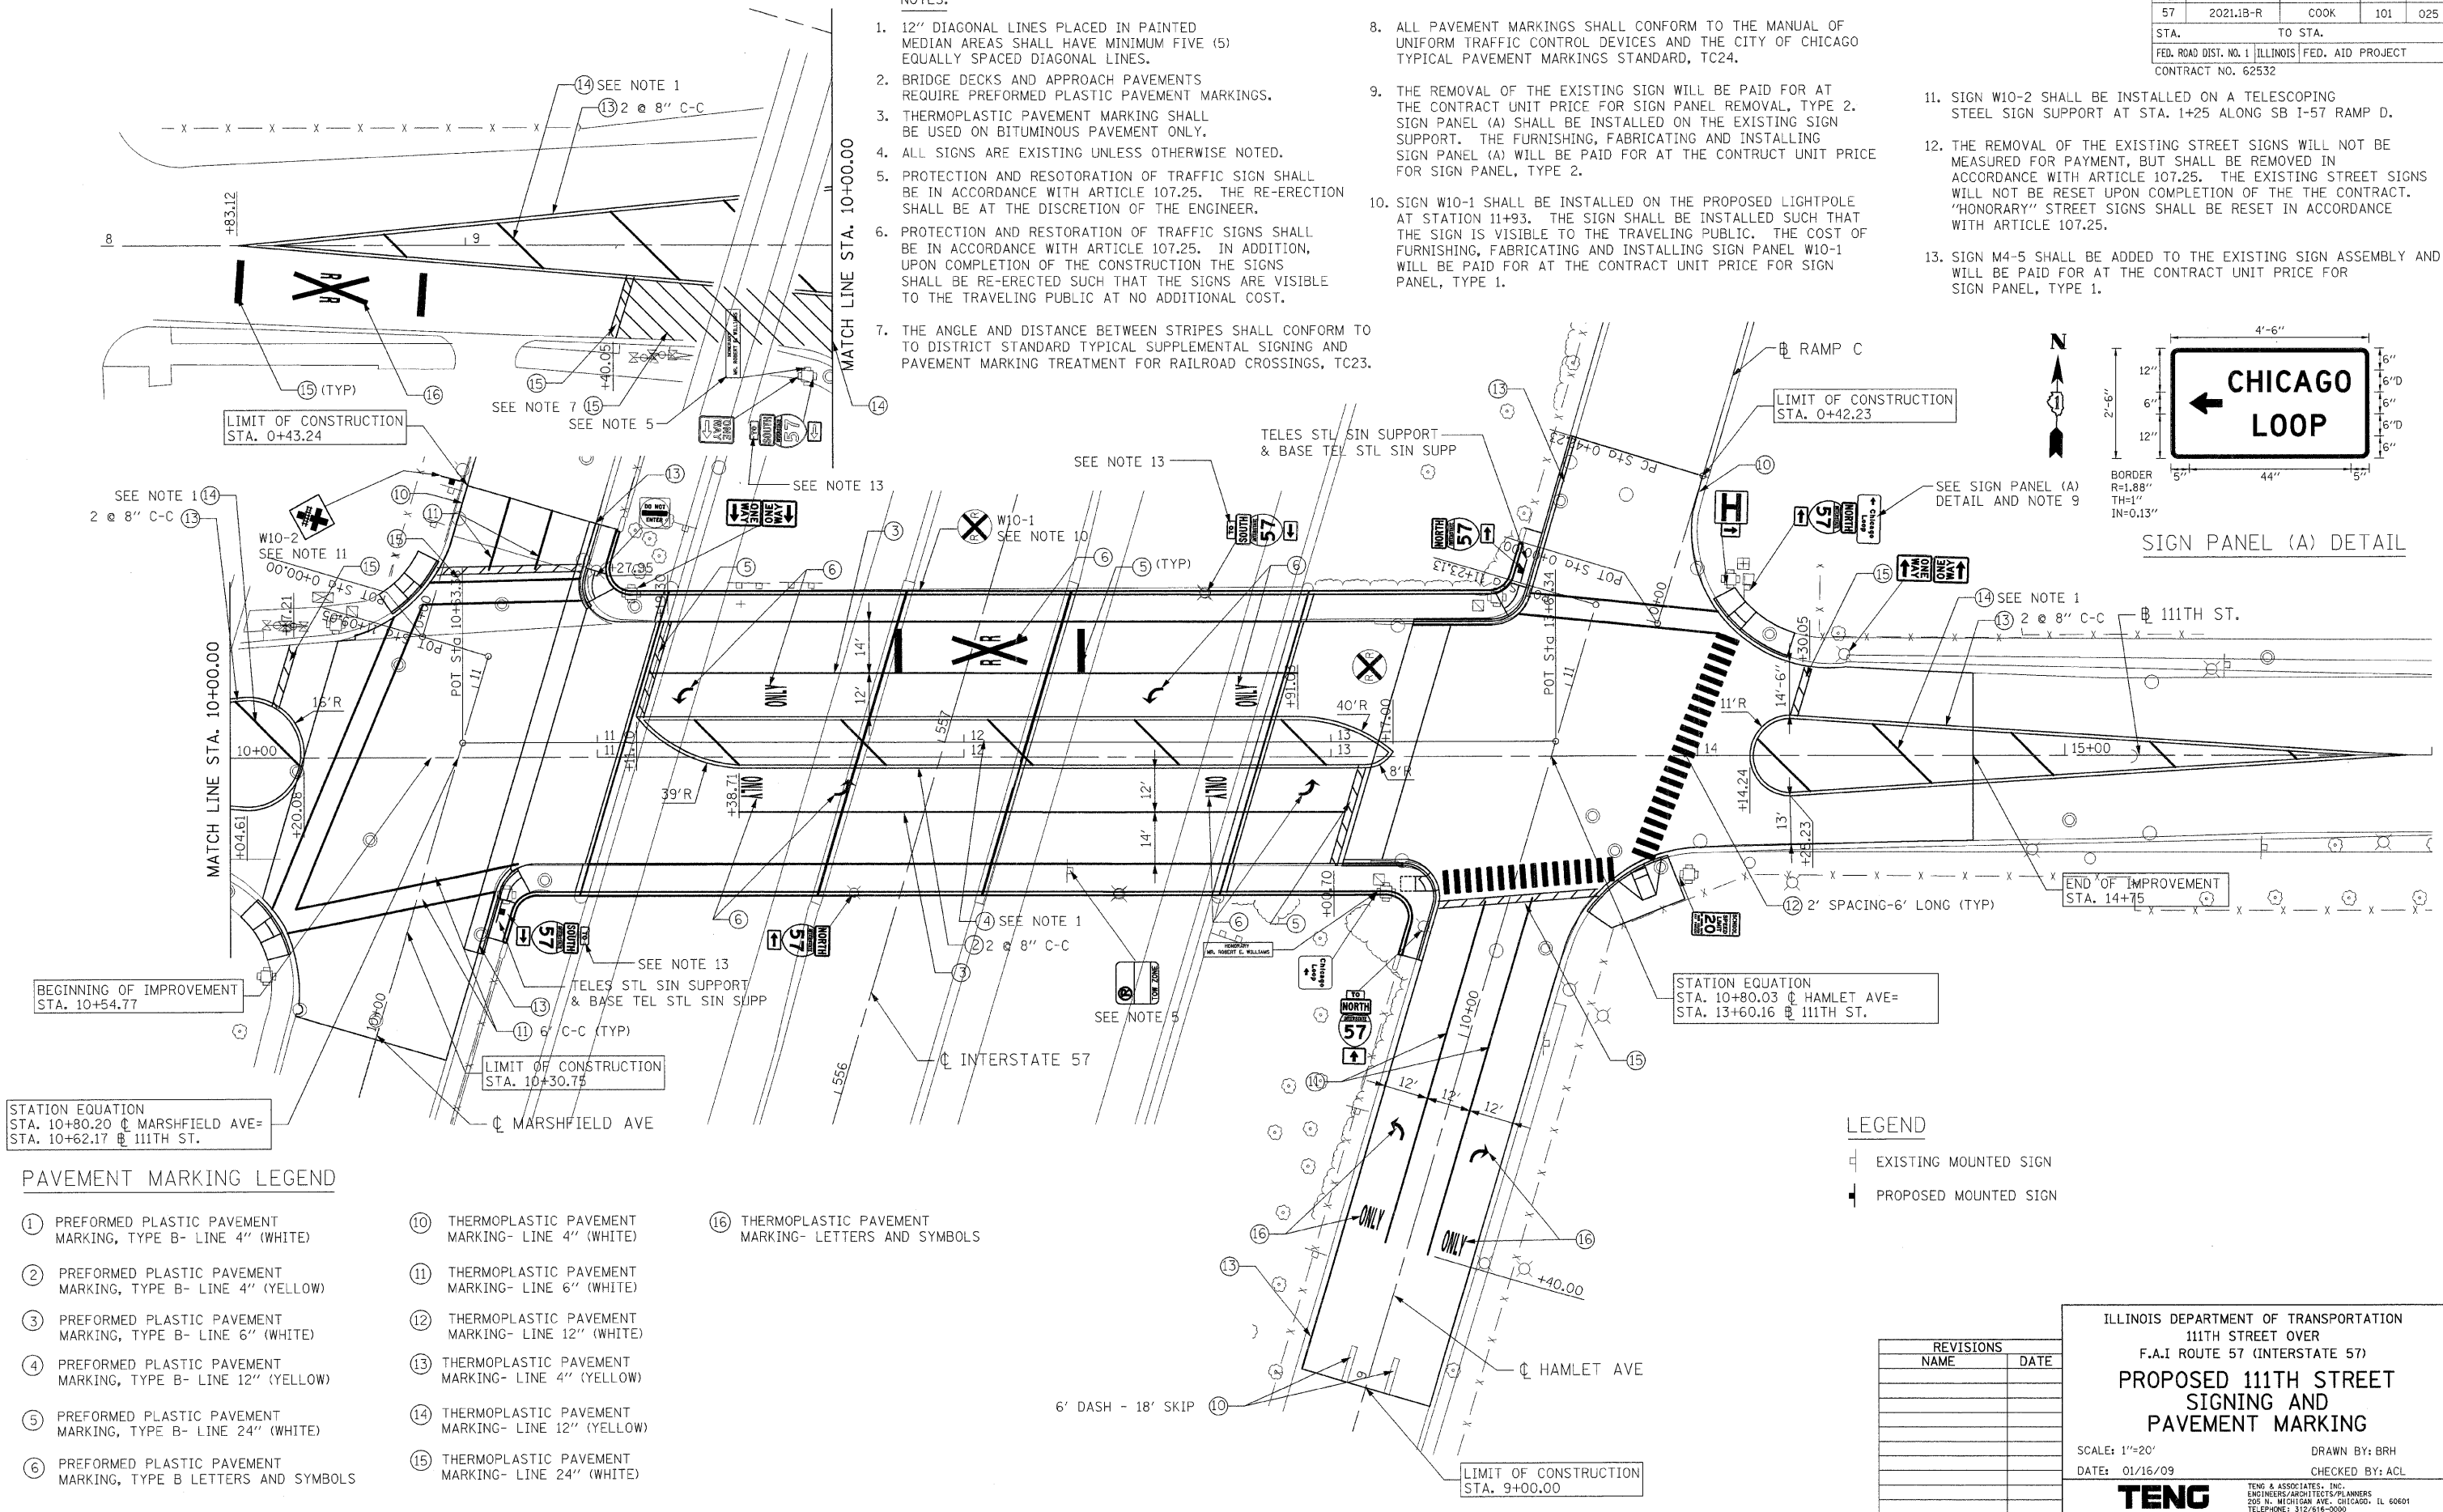

PAVEMENT MARKING LEGEND

- | | | |
|--|---|---|
| ① PREFORMED PLASTIC PAVEMENT MARKING, TYPE B- LINE 4" (WHITE) | ⑩ THERMOPLASTIC PAVEMENT MARKING- LINE 4" (WHITE) | ⑯ THERMOPLASTIC PAVEMENT MARKING- LETTERS AND SYMBOLS |
| ② PREFORMED PLASTIC PAVEMENT MARKING, TYPE B- LINE 4" (YELLOW) | ⑪ THERMOPLASTIC PAVEMENT MARKING- LINE 6" (WHITE) | |
| ③ PREFORMED PLASTIC PAVEMENT MARKING, TYPE B- LINE 6" (WHITE) | ⑫ THERMOPLASTIC PAVEMENT MARKING- LINE 12" (WHITE) | |
| ④ PREFORMED PLASTIC PAVEMENT MARKING, TYPE B- LINE 12" (YELLOW) | ⑬ THERMOPLASTIC PAVEMENT MARKING- LINE 4" (YELLOW) | |
| ⑤ PREFORMED PLASTIC PAVEMENT MARKING, TYPE B- LINE 24" (WHITE) | ⑭ THERMOPLASTIC PAVEMENT MARKING- LINE 12" (YELLOW) | |
| ⑥ PREFORMED PLASTIC PAVEMENT MARKING, TYPE B LETTERS AND SYMBOLS | ⑮ THERMOPLASTIC PAVEMENT MARKING- LINE 24" (WHITE) | |

- LEGEND
- EXISTING MOUNTED SIGN
 - PROPOSED MOUNTED SIGN

REVISIONS	
NAME	DATE

ILLINOIS DEPARTMENT OF TRANSPORTATION
 111TH STREET OVER
 F.A.I ROUTE 57 (INTERSTATE 57)
**PROPOSED 111TH STREET
 SIGNING AND
 PAVEMENT MARKING**
 SCALE: 1"=20'
 DATE: 01/16/09
 DRAWN BY: BRH
 CHECKED BY: ACL
TENG
TENG & ASSOCIATES, INC.
 ENGINEERS/ARCHITECTS/PLANNERS
 205 N. MICHIGAN AVE., CHICAGO, IL 60601
 TELEPHONE: 312/616-0000