
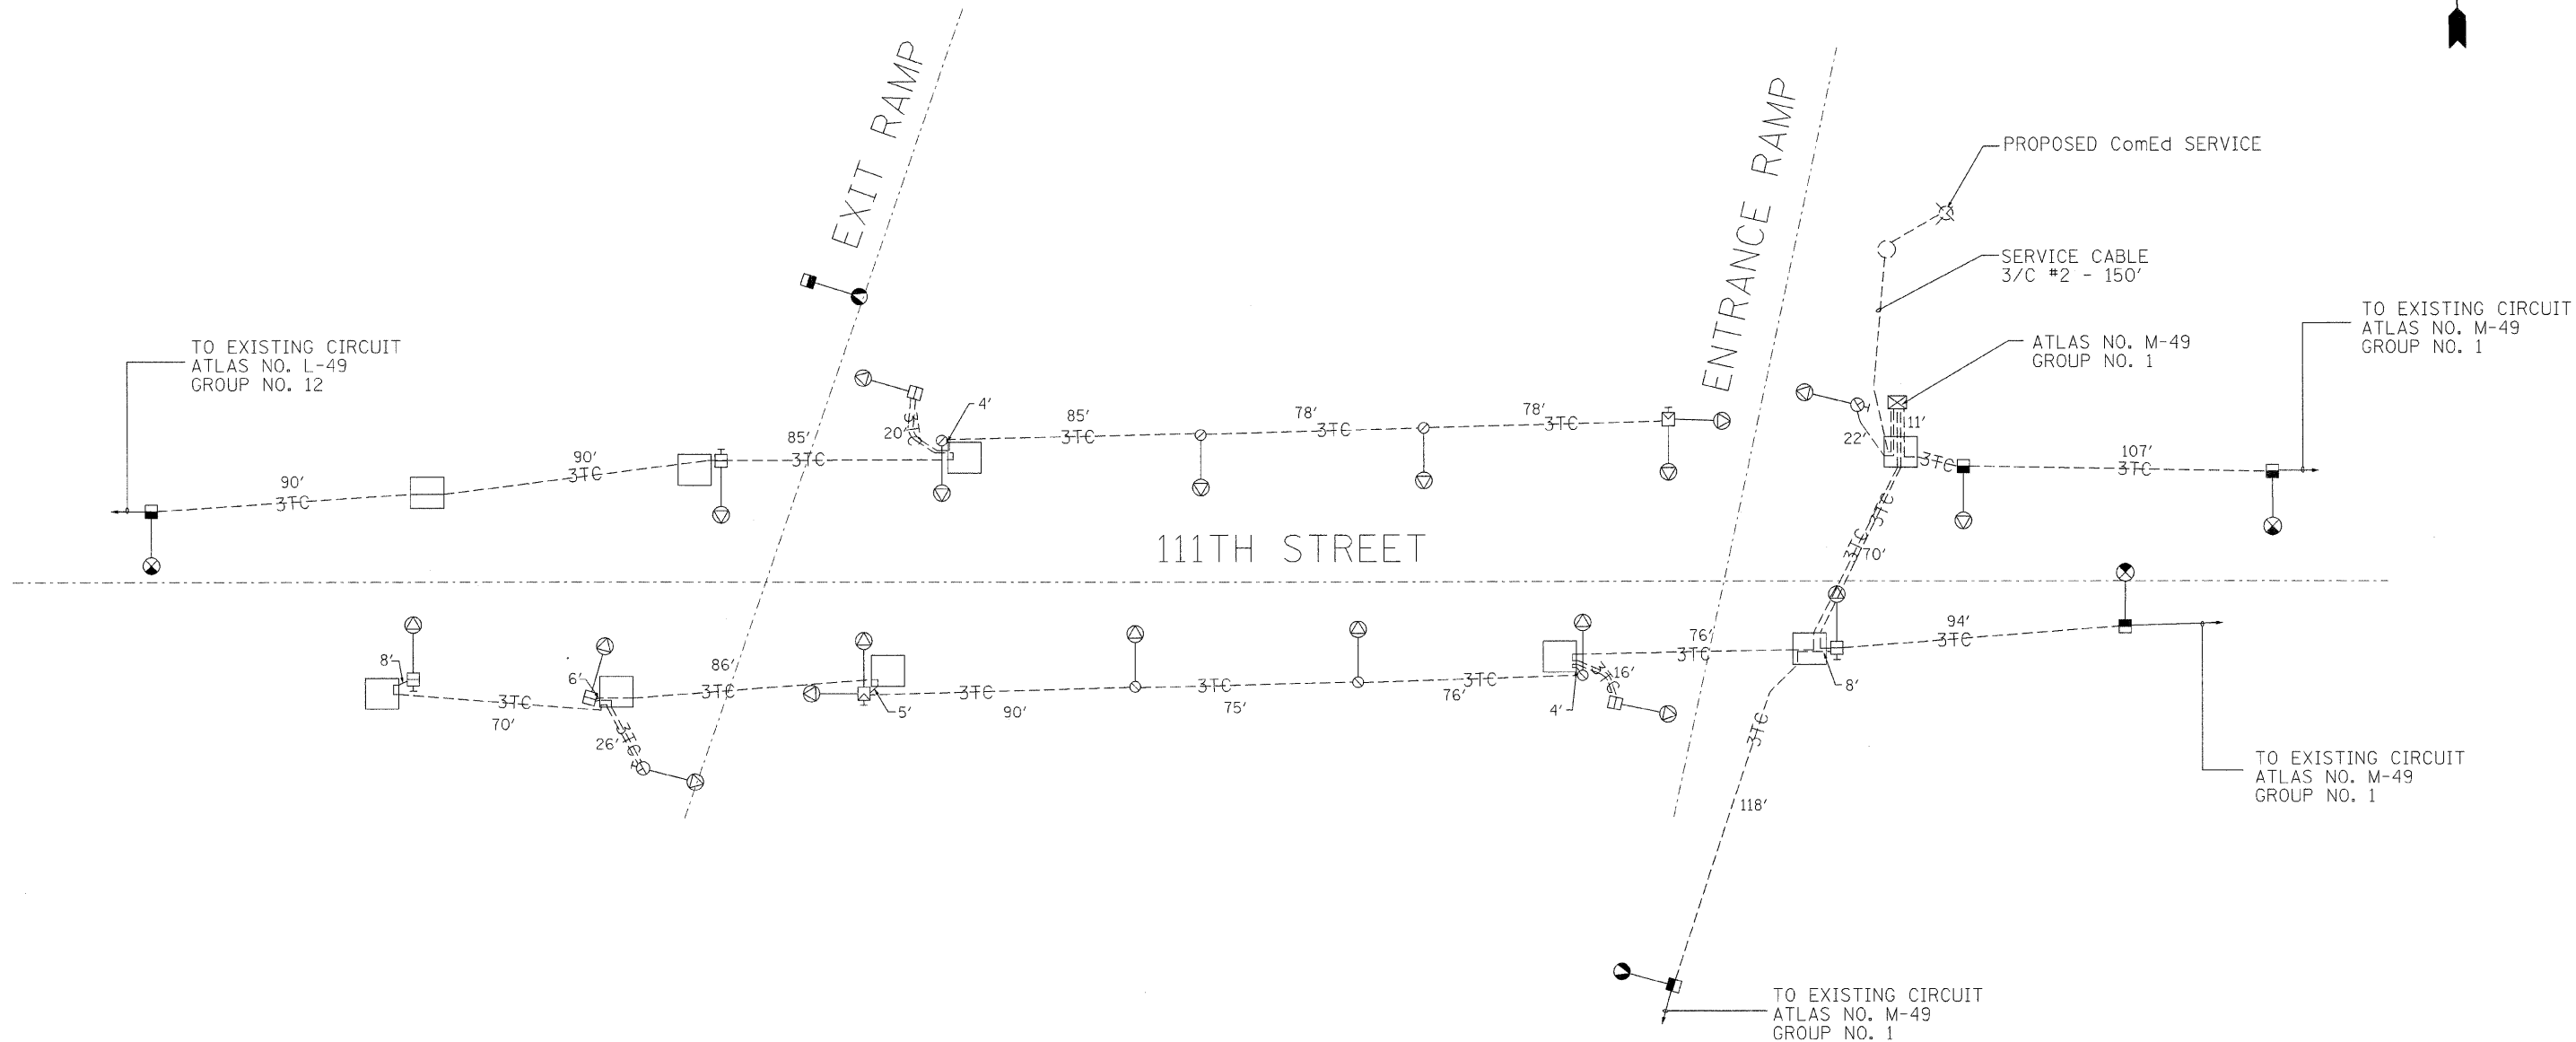


F.A.I. RTE.	SECTION	COUNTY	TOTAL SHEETS	SHEET NO.
57	2021.1B-R	COOK	101	028
STA.		TO STA.		
FED. ROAD DIST. NO. 1		ILLINOIS	FED. AID PROJECT	
CONTRACT NO. 62532				

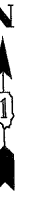

*NORTH ST BORDER.DGN
 T:\DOCUMENT\NS08060\CIVIL\DON\EXH004P0.DGN
 16-2009_28053
 2 3 4 
 HECHTBR

E-3

REVISIONS	
NAME	DATE

ILLINOIS DEPARTMENT OF TRANSPORTATION
 111TH STREET OVER
 F.A.I ROUTE 57 (INTERSTATE 57)

WIRING DIAGRAM

SCALE: NONE
 DATE: 01/16/09

DRAWN BY: ACL
 CHECKED BY: PR

TENG
 TENG & ASSOCIATES, INC.
 ENGINEERS/ARCHITECTS/PLANNERS
 205 N. MICHIGAN AVE., CHICAGO, IL 60601
 TELEPHONE: 312.915-2000