


P.A. SITE	SECTION	COUNTY	TOTAL SHEETS	SHEET NO.
1332	(3071, 3071A & 3072) RS-3	Cook	38	11
STA.		TO STA.		
FED. ROAD DIST. NO. 7		ILLINOIS	FED. AID PROJECT	

CONTRACT NO. 62755

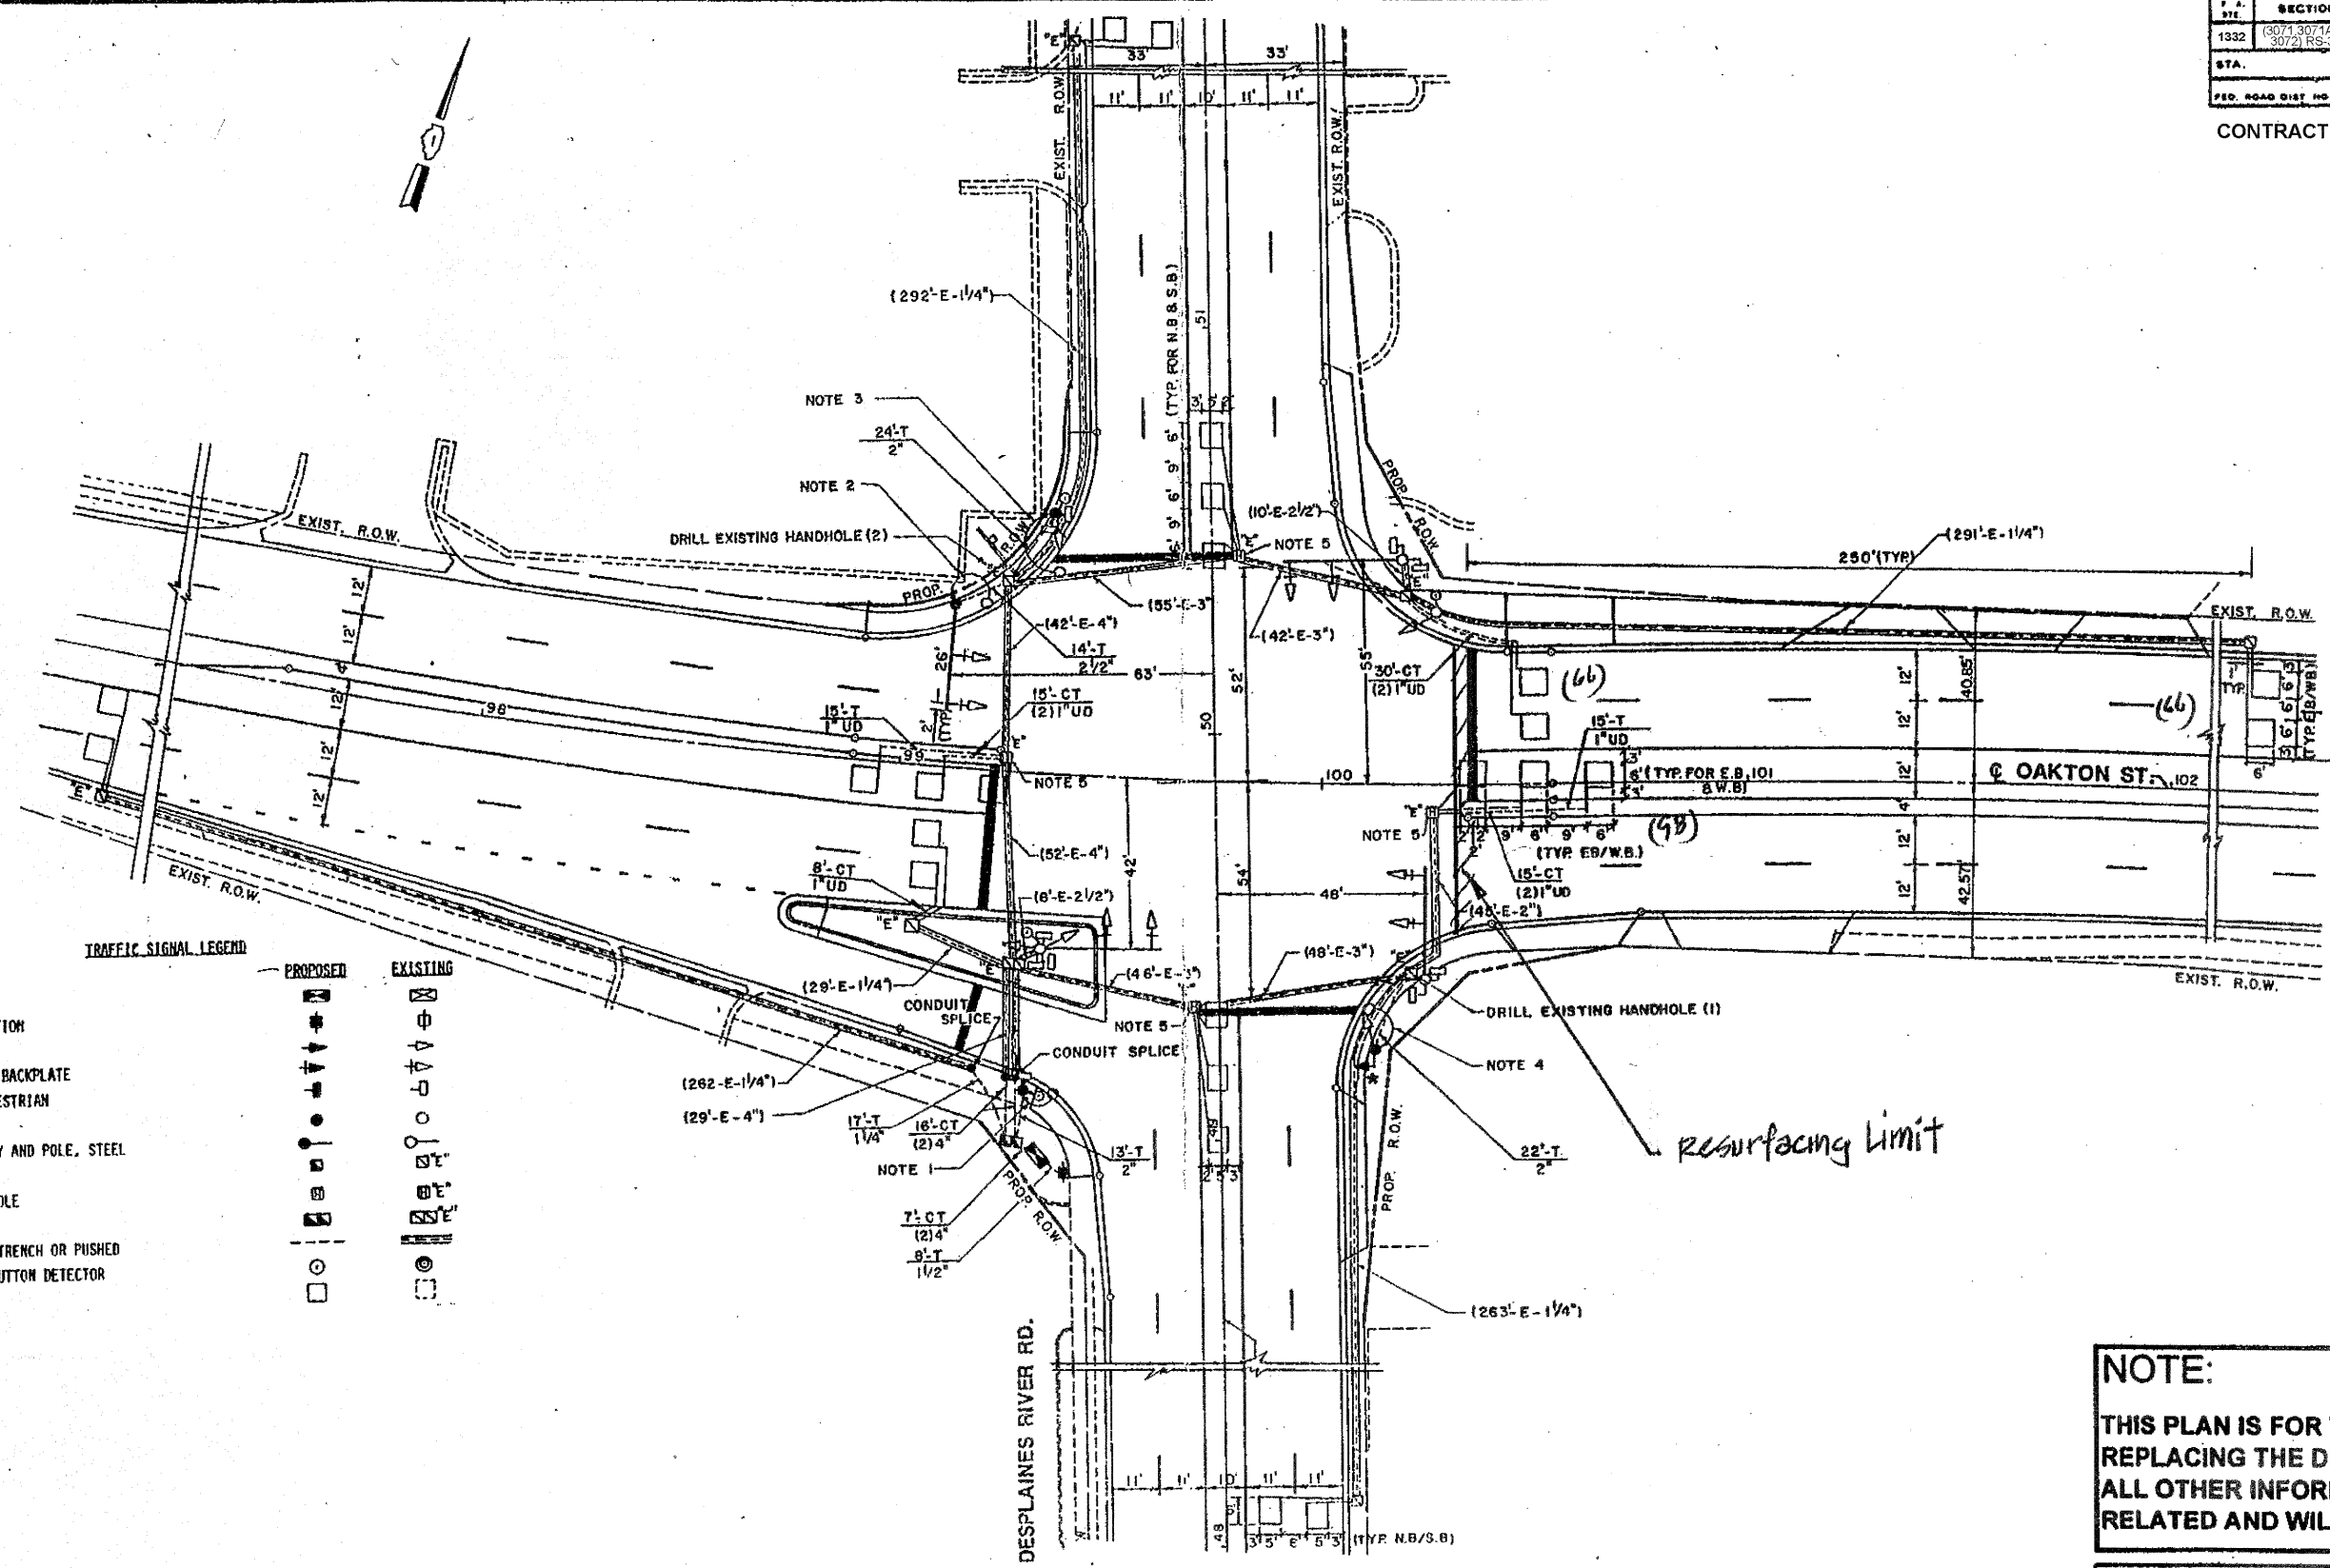

TRAFFIC SIGNAL LEGEND

PROPOSED	EXISTING

**REPLACE ALL DETECTOR LOOPS AS SHOWN**  
(WITHIN THE RESURFACING LIMITS)

CODE NO.	QUANTITY	UNIT	ITEM
80600600	130	Foot	Detector Loop Replacement

REVISIONS	
NAME	DATE

**NOTE:**  
THIS PLAN IS FOR THE PURPOSE OF REPLACING THE DETECTOR LOOPS ONLY. ALL OTHER INFORMATION SHOWN IS NOT RELATED AND WILL BE DISREGARDED.

ILLINOIS DEPARTMENT OF TRANSPORTATION  
**DETECTOR LOOP REPLACEMENT**  
OAKTON ST. @ DES PLAINES R. RD.  
SCALE: NONE  
DATE: JAN 09  
DRAWN BY: JHE  
DESIGNED BY: JHE  
CHECKED BY: DAD