


SECTION	COUNTY	TOTAL SHEETS	SHEET NO.
1332 (3071, 3071A & 3072) RS-3	Cook	38	13
STA.	TO STA.	FED. ROAD DIST. NO. 7 ILLINOIS	
		FED. AID PROJECT	

CONTRACT NO. 62755

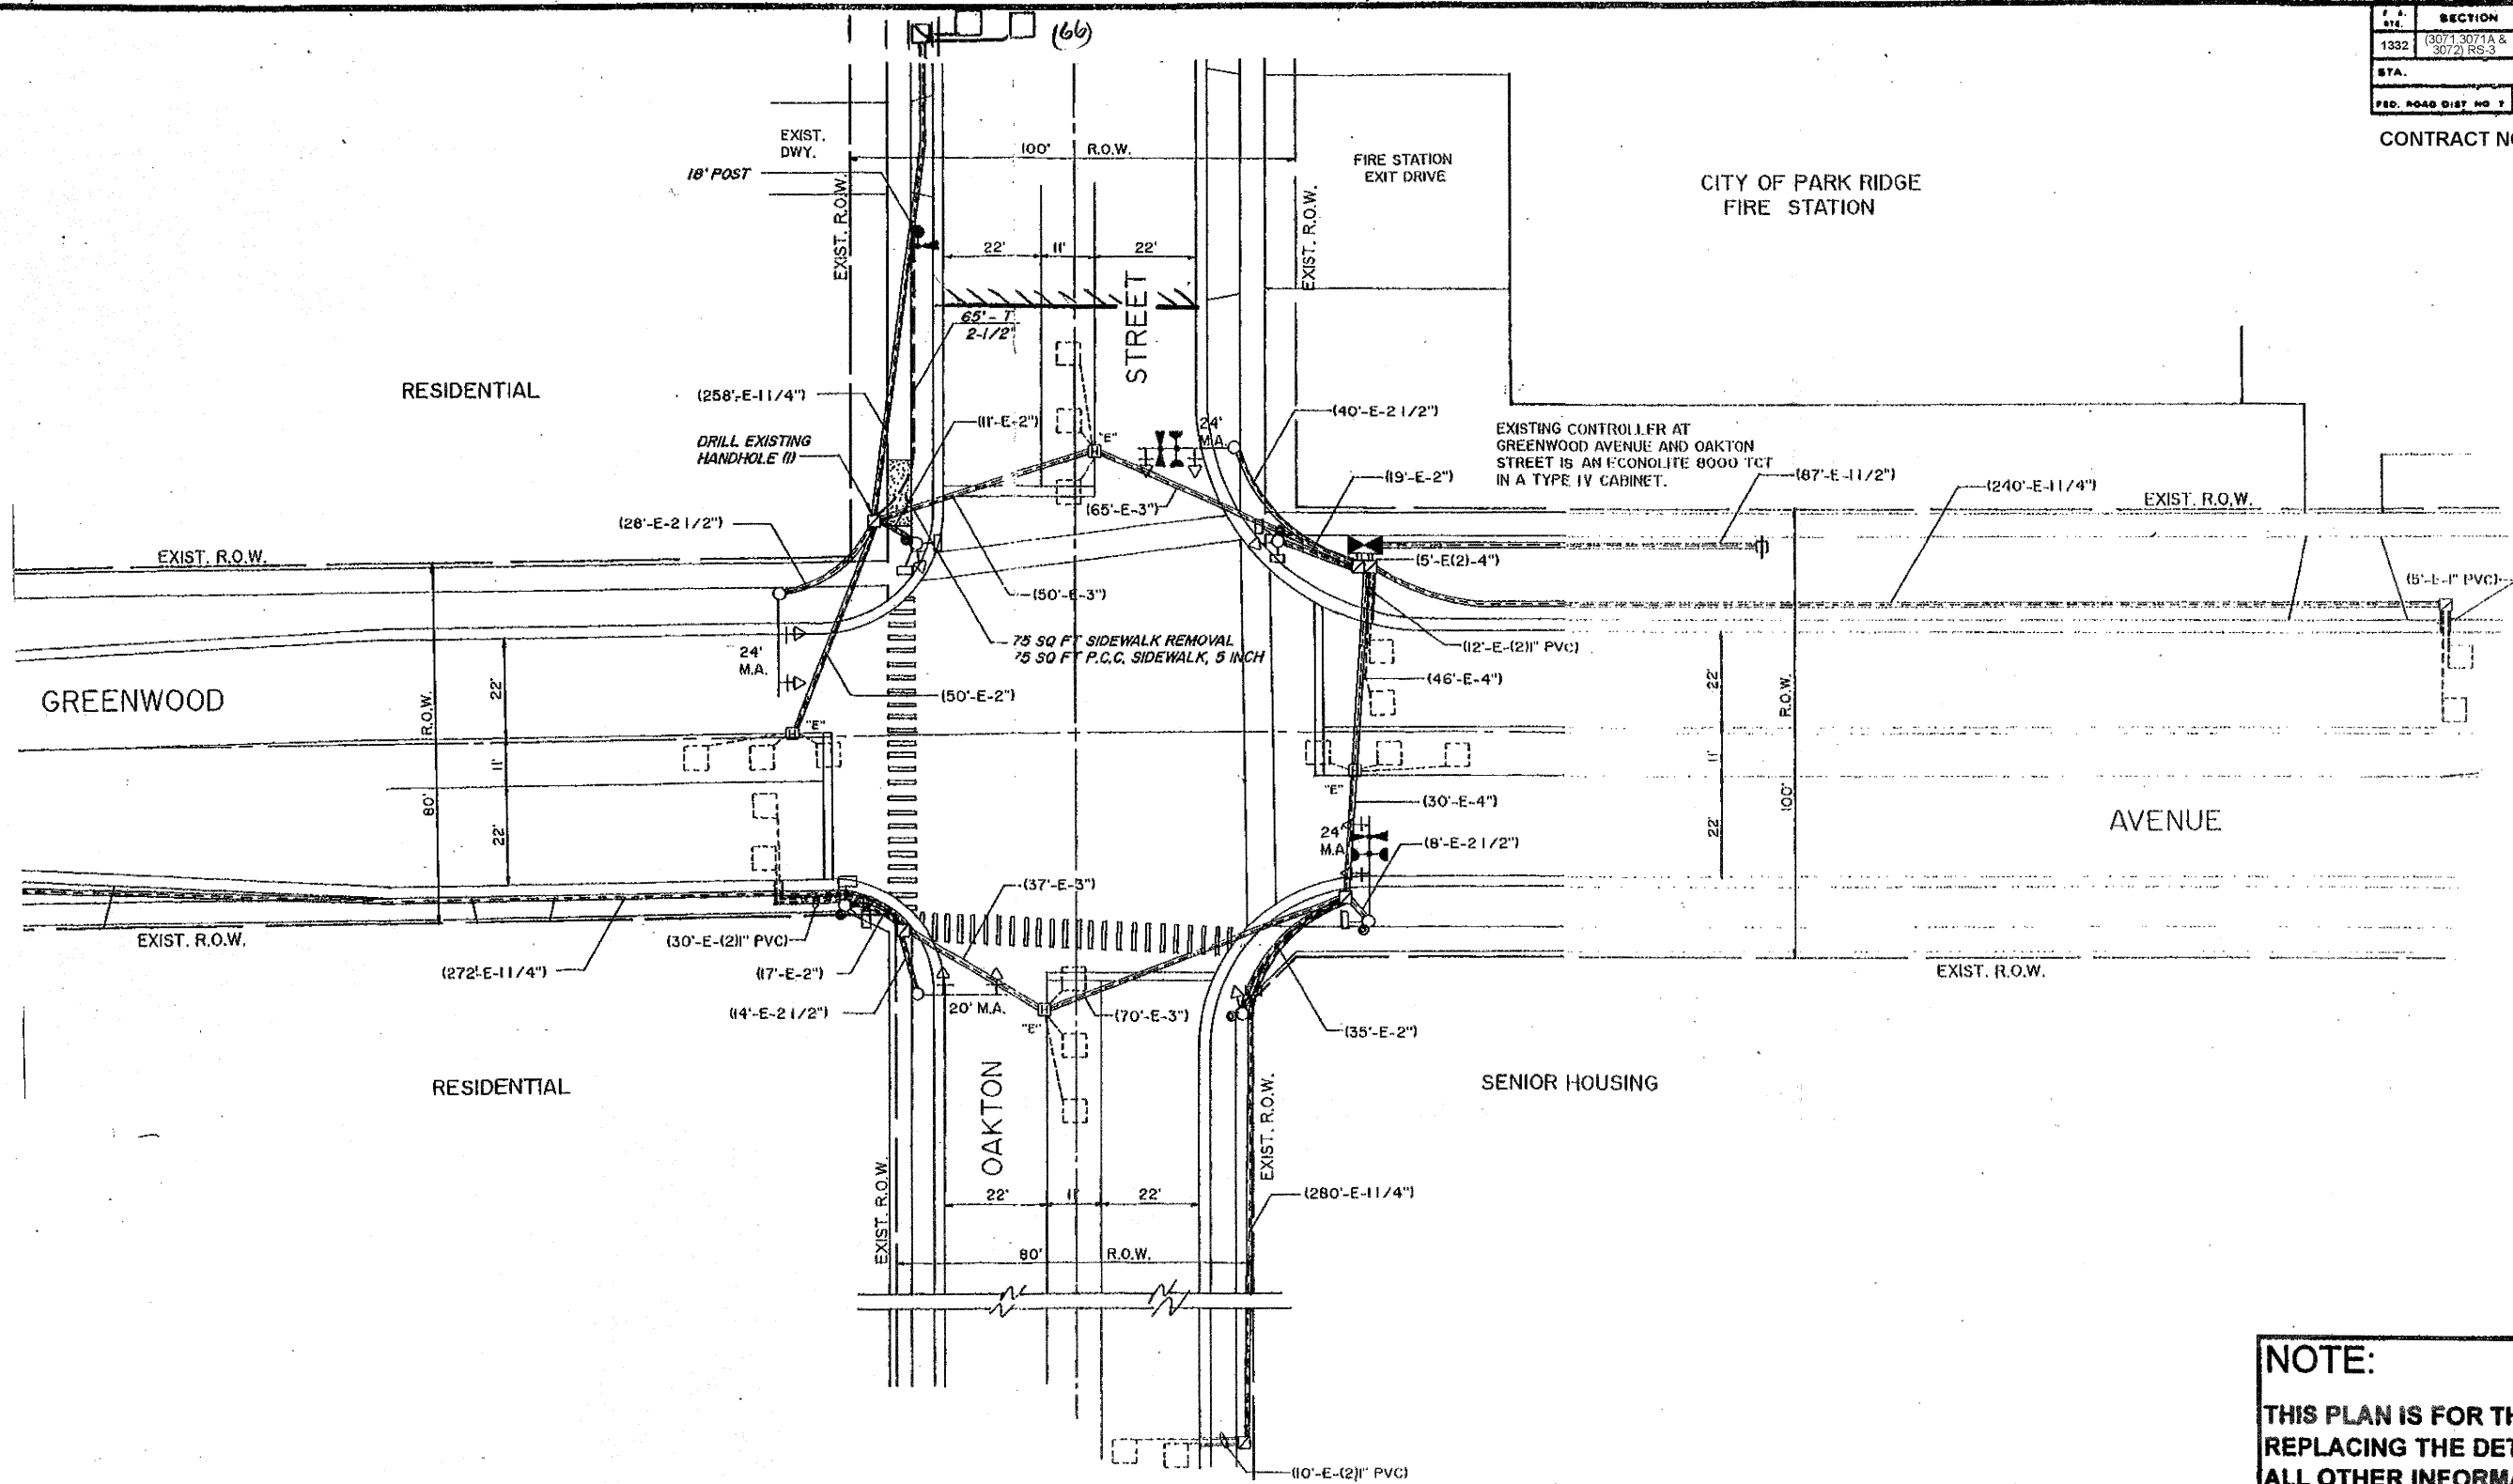

REPLACE ALL DETECTOR LOOPS AS SHOWN
 (WITHIN THE RESURFACING LIMITS)

CODE NO.	QUANTITY	UNIT	ITEM
80600600	66	Foot	Detector Loop Replacement

REVISIONS	
NAME	DATE

NOTE:
 THIS PLAN IS FOR THE PURPOSE OF REPLACING THE DETECTOR LOOPS ONLY. ALL OTHER INFORMATION SHOWN IS NOT RELATED AND WILL BE DISREGARDED.

ILLINOIS DEPARTMENT OF TRANSPORTATION
DETECTOR LOOP REPLACEMENT
 OAKTON ST. @ GREENWOOD AVE.
 SCALE: NONE
 DATE: JAN. 09
 DRAWN BY: JHE
 DESIGNED BY: JHE
 CHECKED BY: DAD