


SECTION	COUNTY	TOTAL SHEETS	SHEET NO.
1332 (3071, 3071A & 3072) RS-S	Cook	38	17
STA.	TO STA.		
FED. ROAD DIST. NO. 7	ILLINOIS	FED. AID PROJECT	

CONTRACT NO. 62755

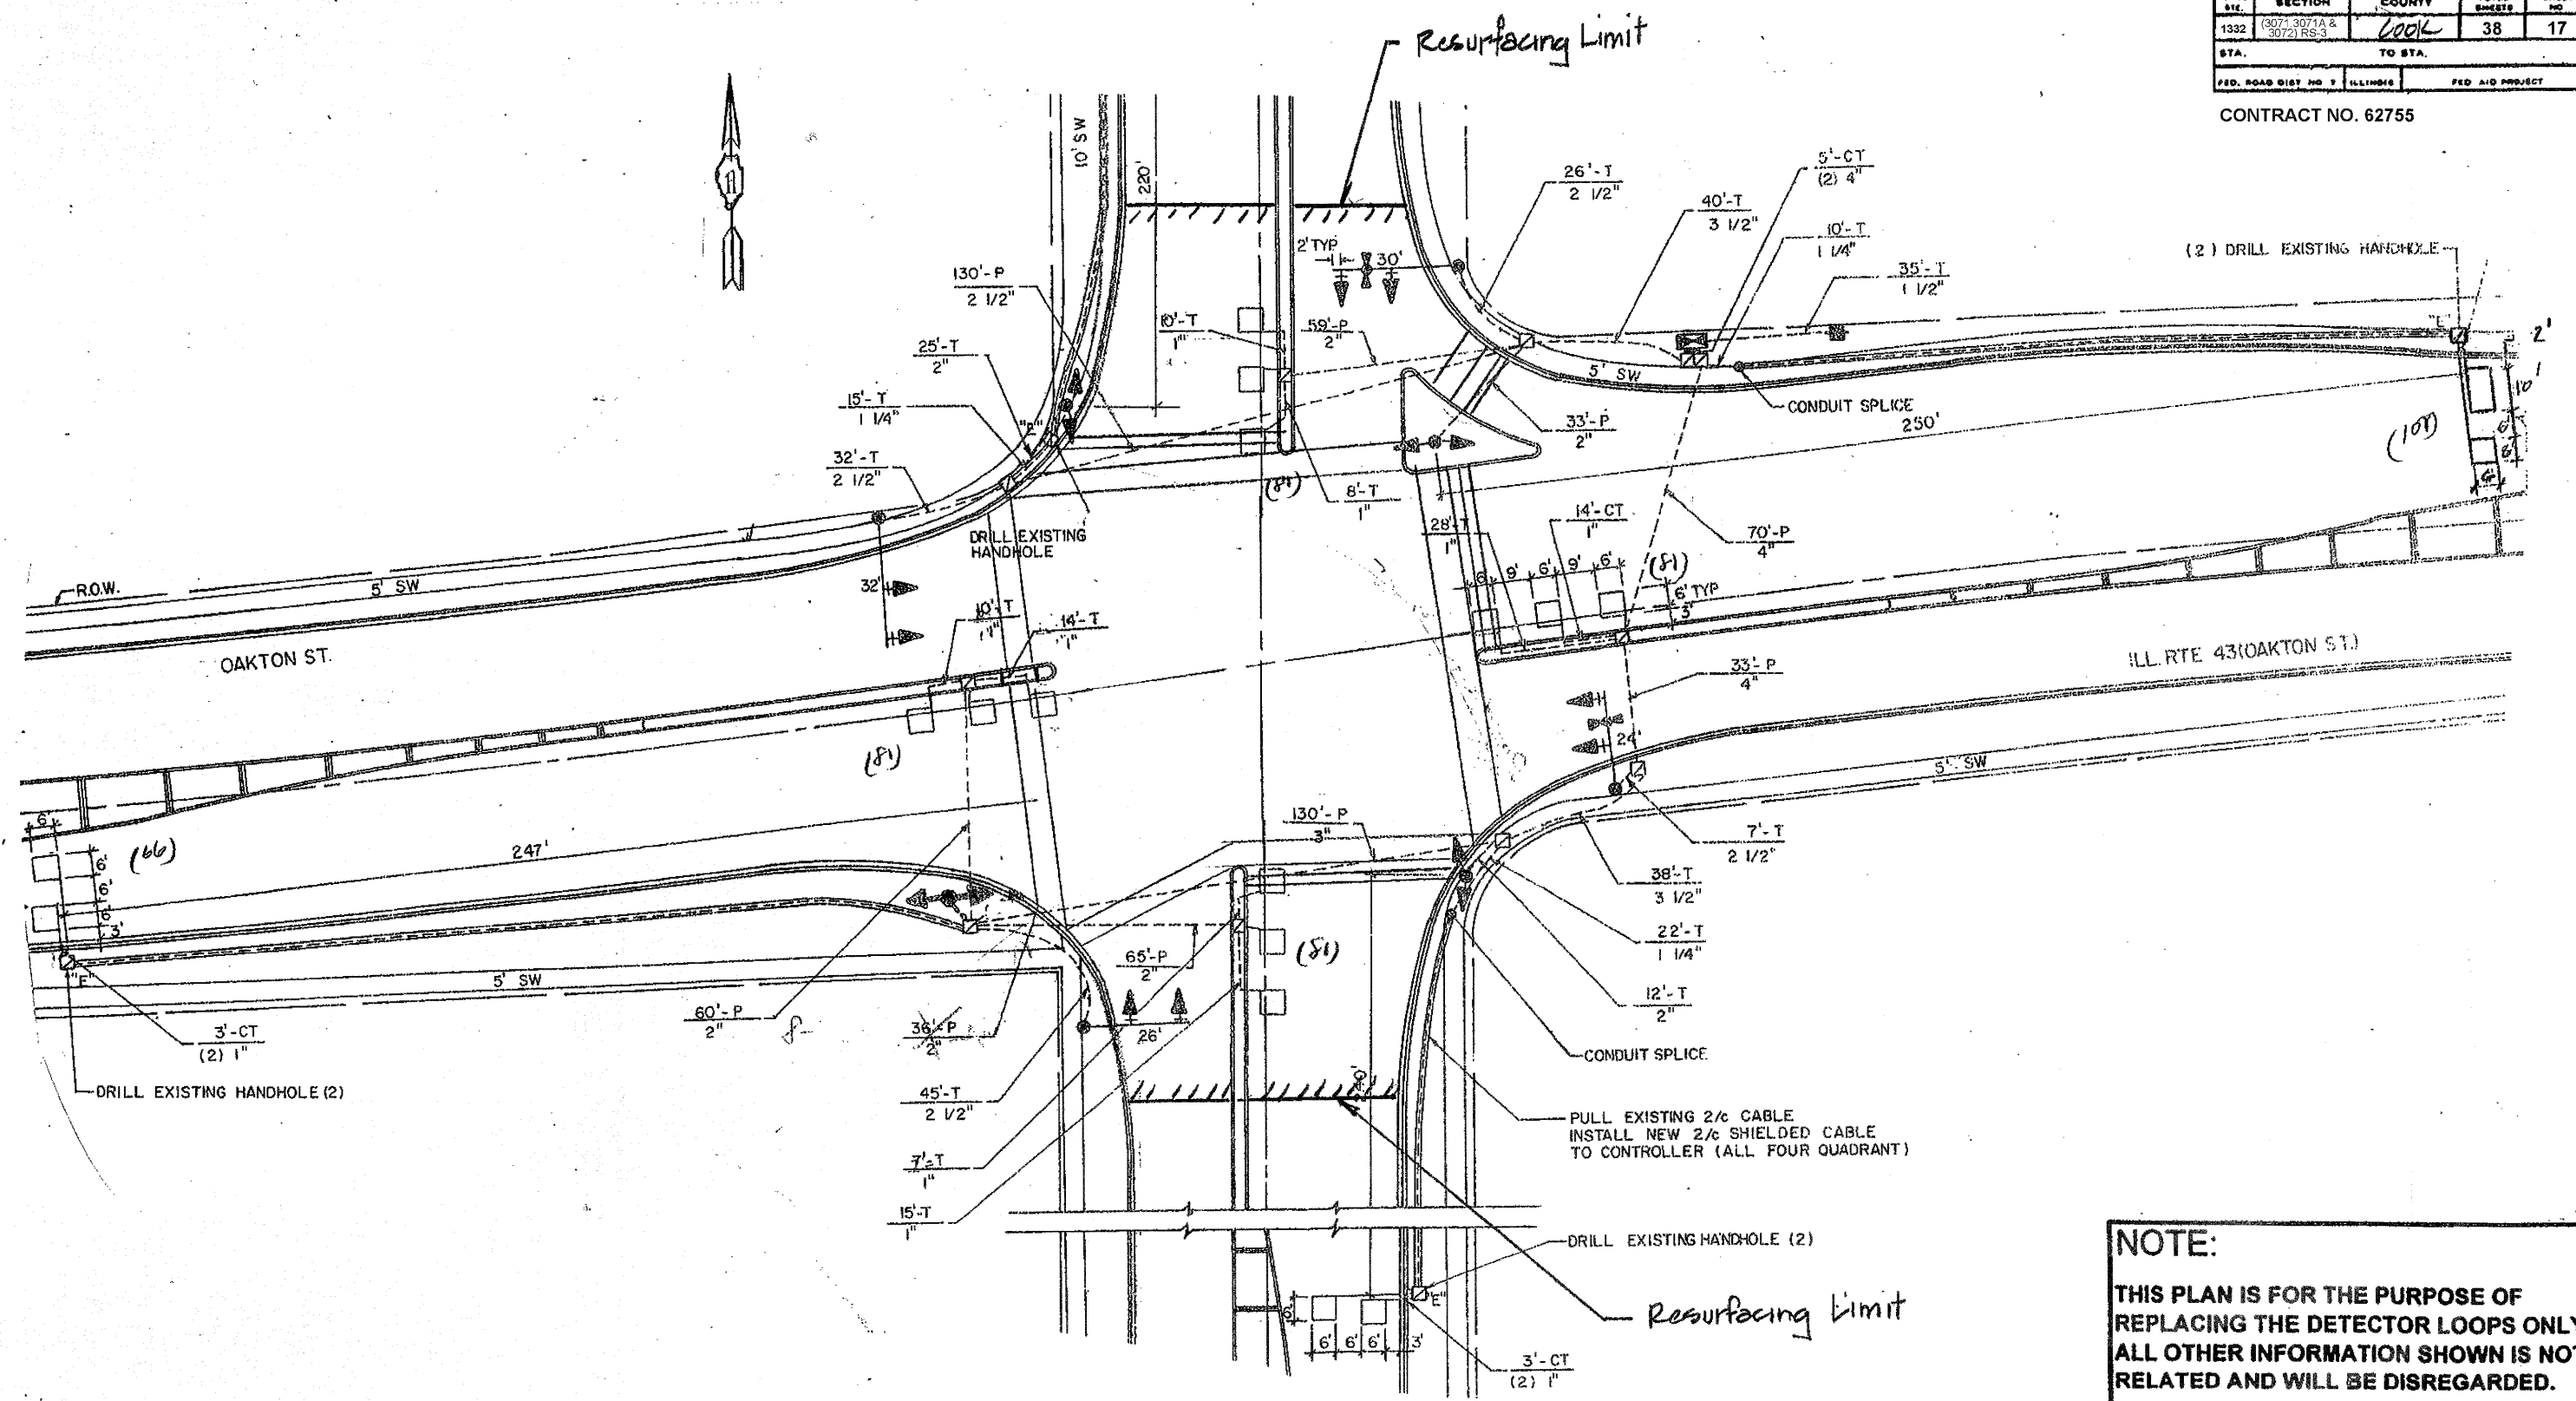

REPLACE ALL DETECTOR LOOPS AS SHOWN
(WITHIN THE RESURFACING LIMITS)

CODE NO.	QUANTITY	UNIT	ITEM
80600600	498	Foot	Detector Loop Replacement

REVISIONS	
NAME	DATE

NOTE:
THIS PLAN IS FOR THE PURPOSE OF REPLACING THE DETECTOR LOOPS ONLY. ALL OTHER INFORMATION SHOWN IS NOT RELATED AND WILL BE DISREGARDED.

ILLINOIS DEPARTMENT OF TRANSPORTATION
DETECTOR LOOP REPLACEMENT
OAKTON ST. (IN 43) @ HARLEM AVE.
SCALE: NONE
DATE: JAN. 2009
DRAWN BY: JHE
DESIGNED BY: JHE
CHECKED BY: DAD