


P. & S. NO.	SECTION	COUNTY	TOTAL SHEETS	SHEET NO.
1332	(3071, 3071A & 3072) RS-3	COOK	38	20
STA.	TO STA.			
FED. ROAD DIST. NO. 1	ILLINOIS	FED. AID PROJECT		

CONTRACT NO. 62755

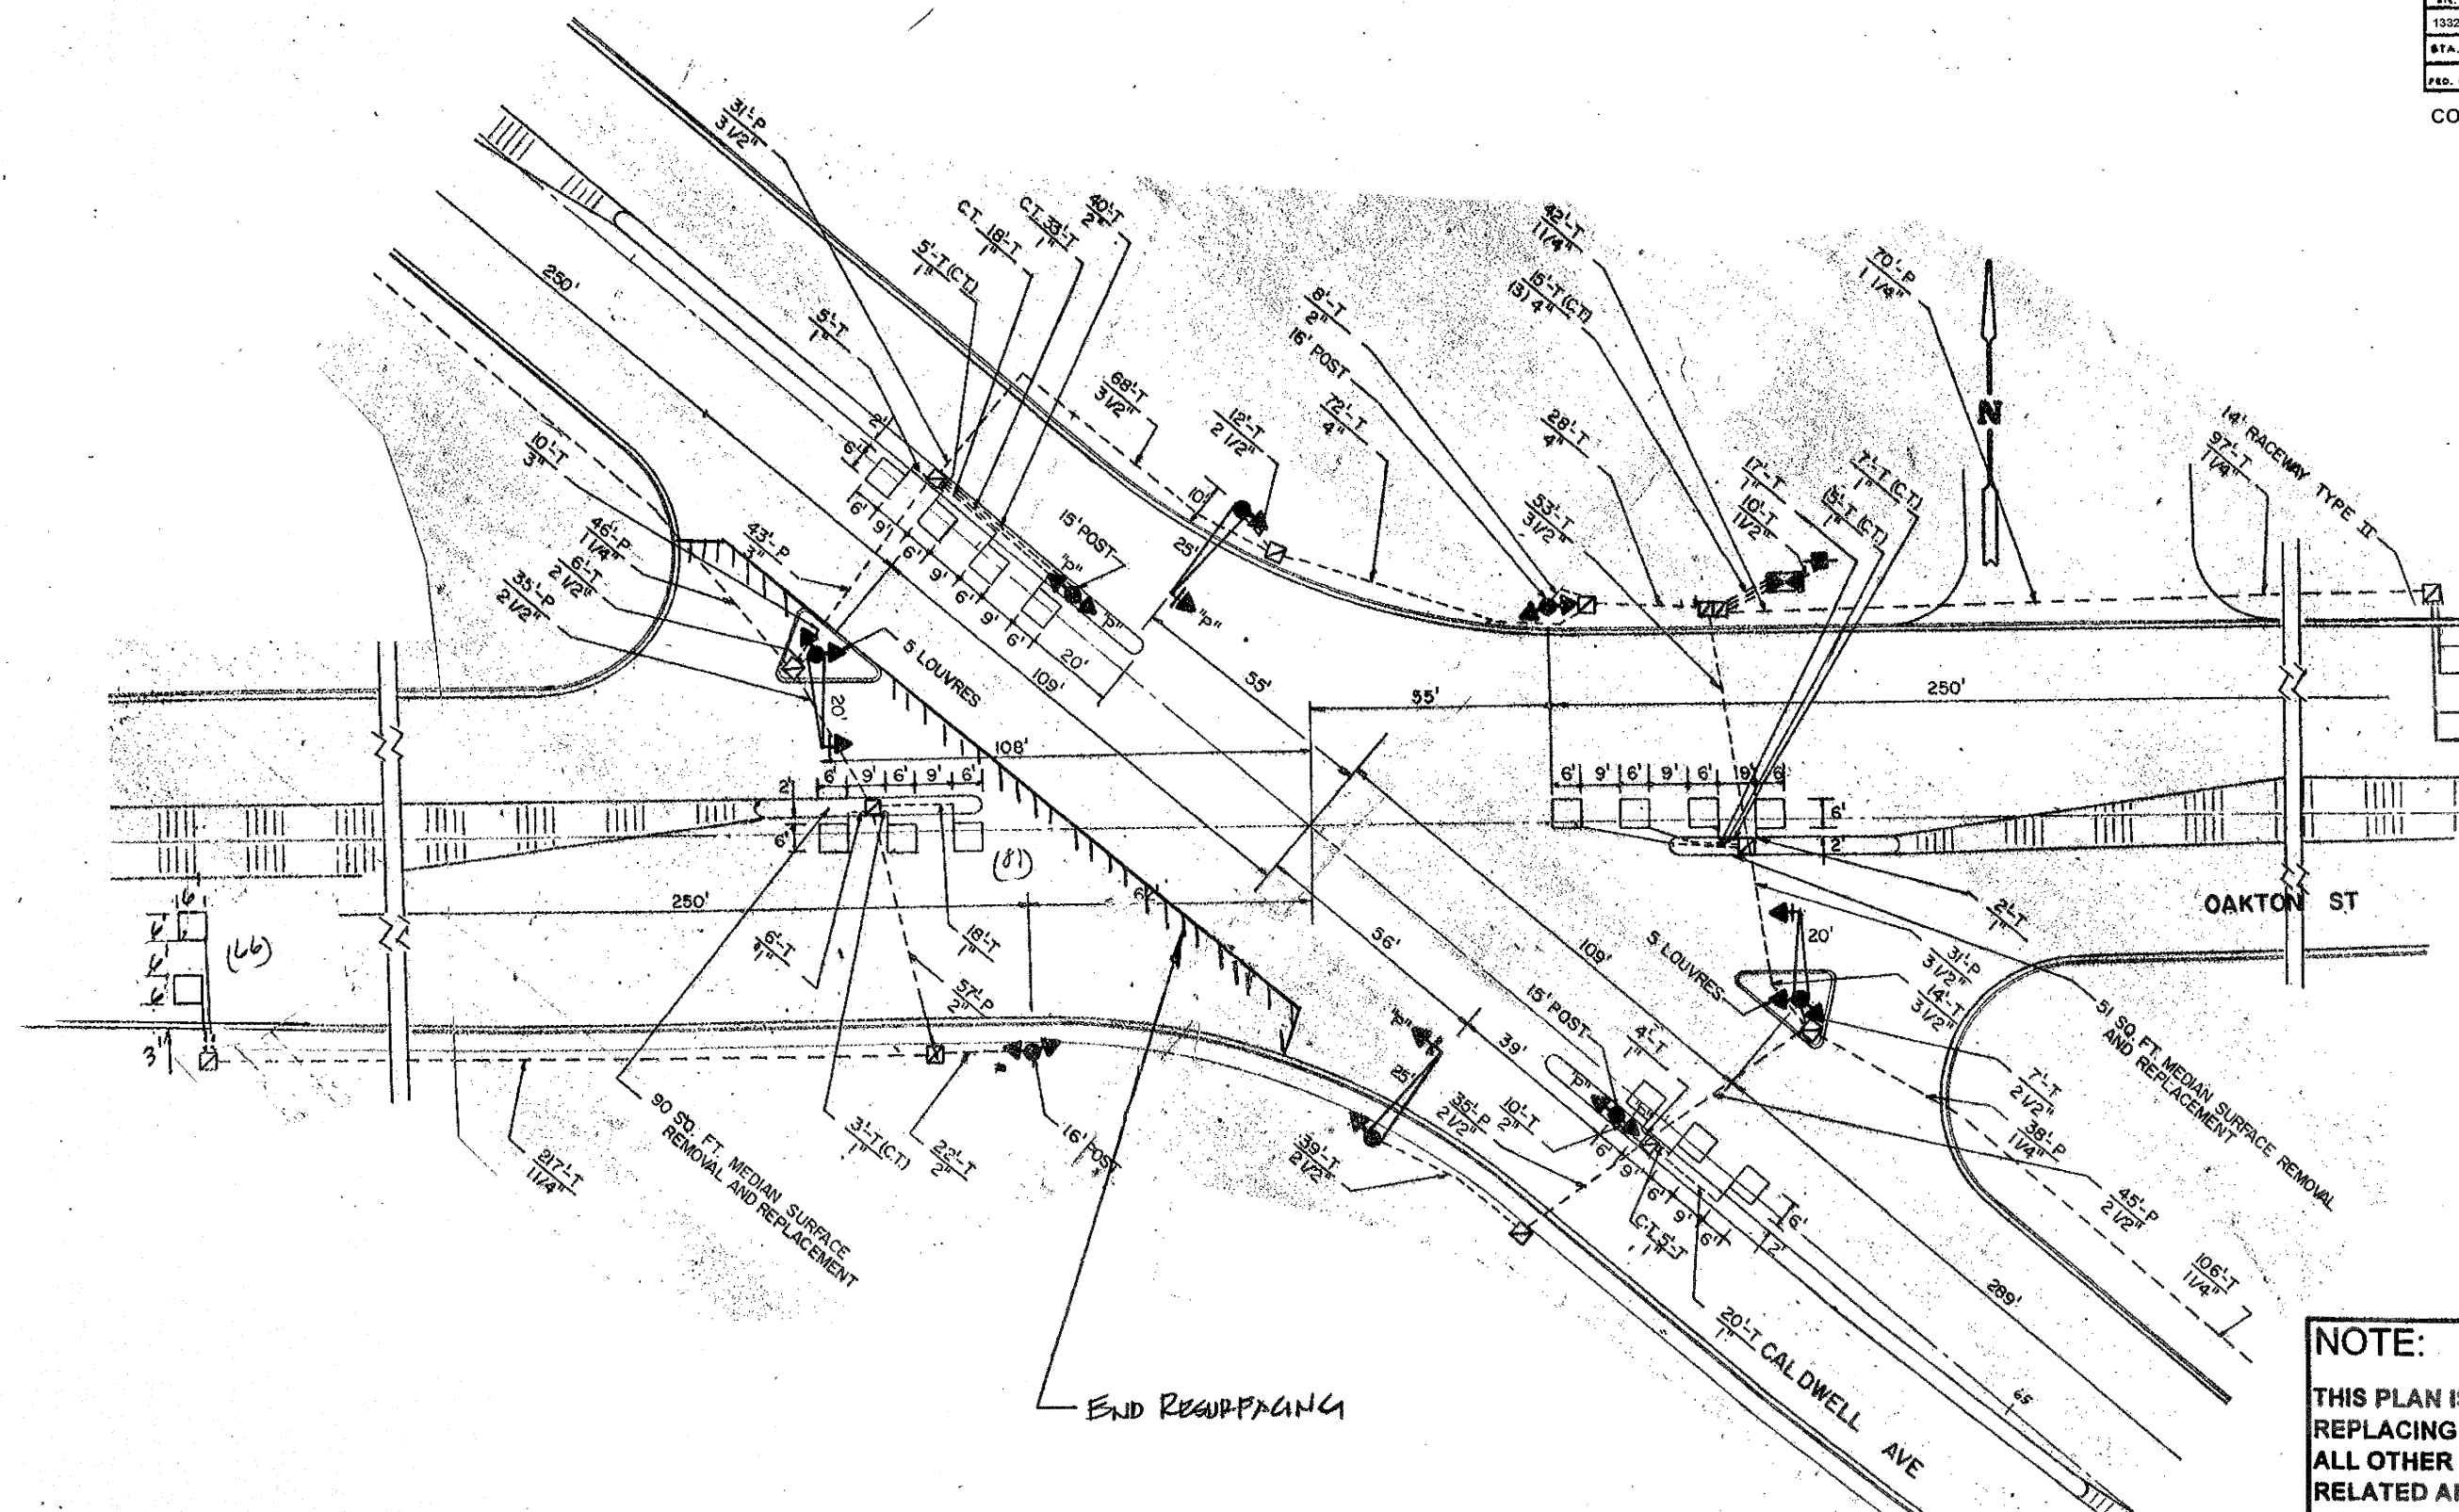

NOTE:
 THIS PLAN IS FOR THE PURPOSE OF REPLACING THE DETECTOR LOOPS ONLY. ALL OTHER INFORMATION SHOWN IS NOT RELATED AND WILL BE DISREGARDED.

REPLACE ALL DETECTOR LOOPS AS SHOWN
 (WITHIN THE RESURFACING LIMITS)

CODE NO.	QUANTITY	UNIT	ITEM
80600600	147	Foot	Detector Loop Replacement

REVISIONS	
NAME	DATE

ILLINOIS DEPARTMENT OF TRANSPORTATION
DETECTOR LOOP REPLACEMENT
 OAKTON ST. @ U.S. RTE. 14 (CALDWELL)
 SCALE: NONE
 DATE: JAN. 2009
 DRAWN BY: JHE
 DESIGNED BY: JHE
 CHECKED BY: DAD