



# LAKE STREET (ASPHALT OVER CONCRETE)

EXISTING

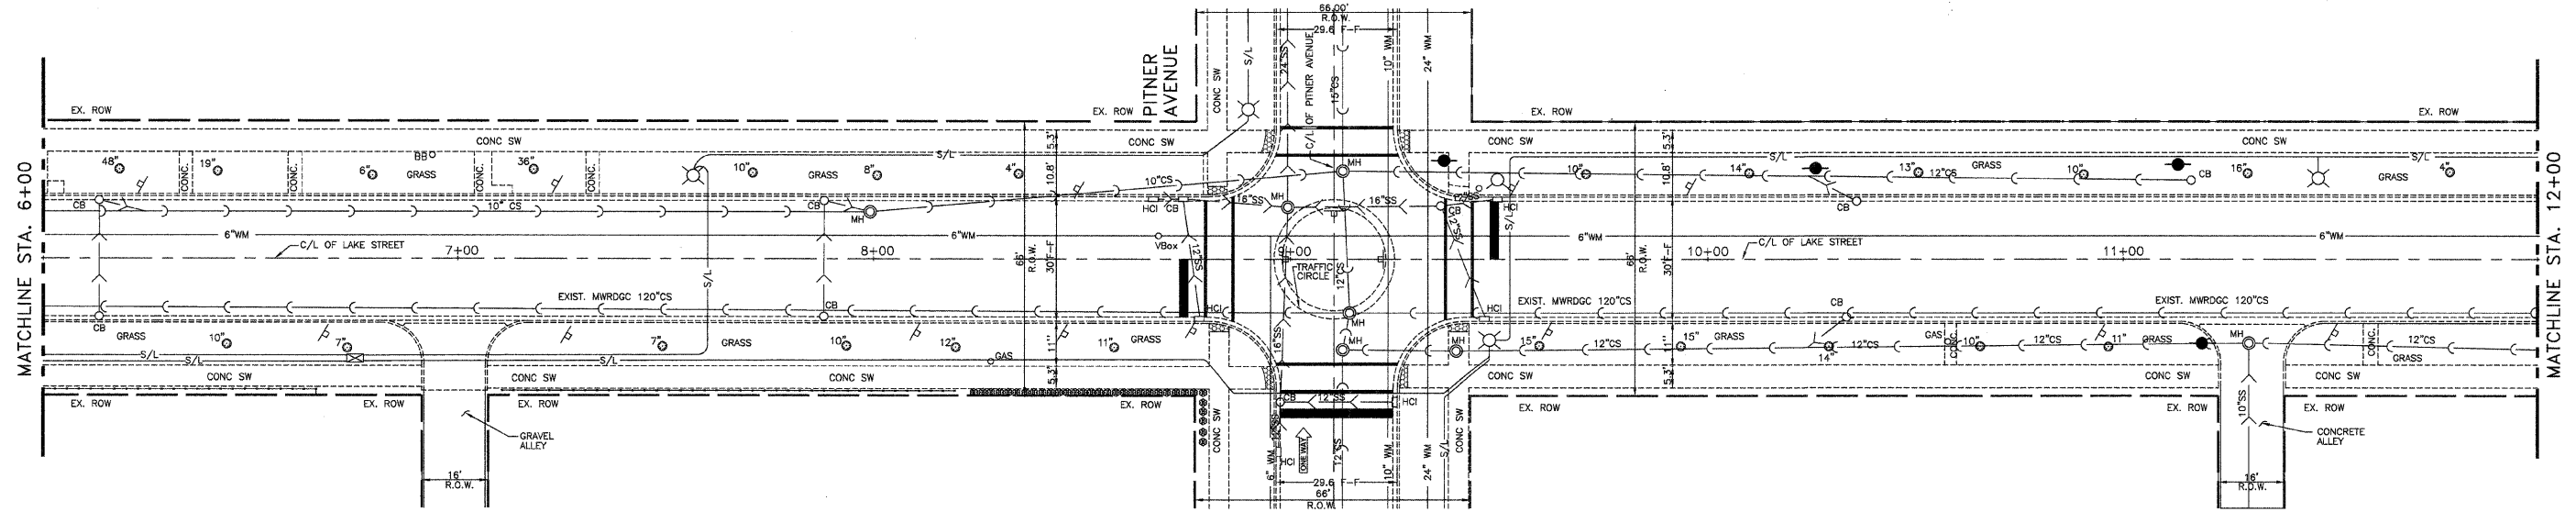

PROPOSED

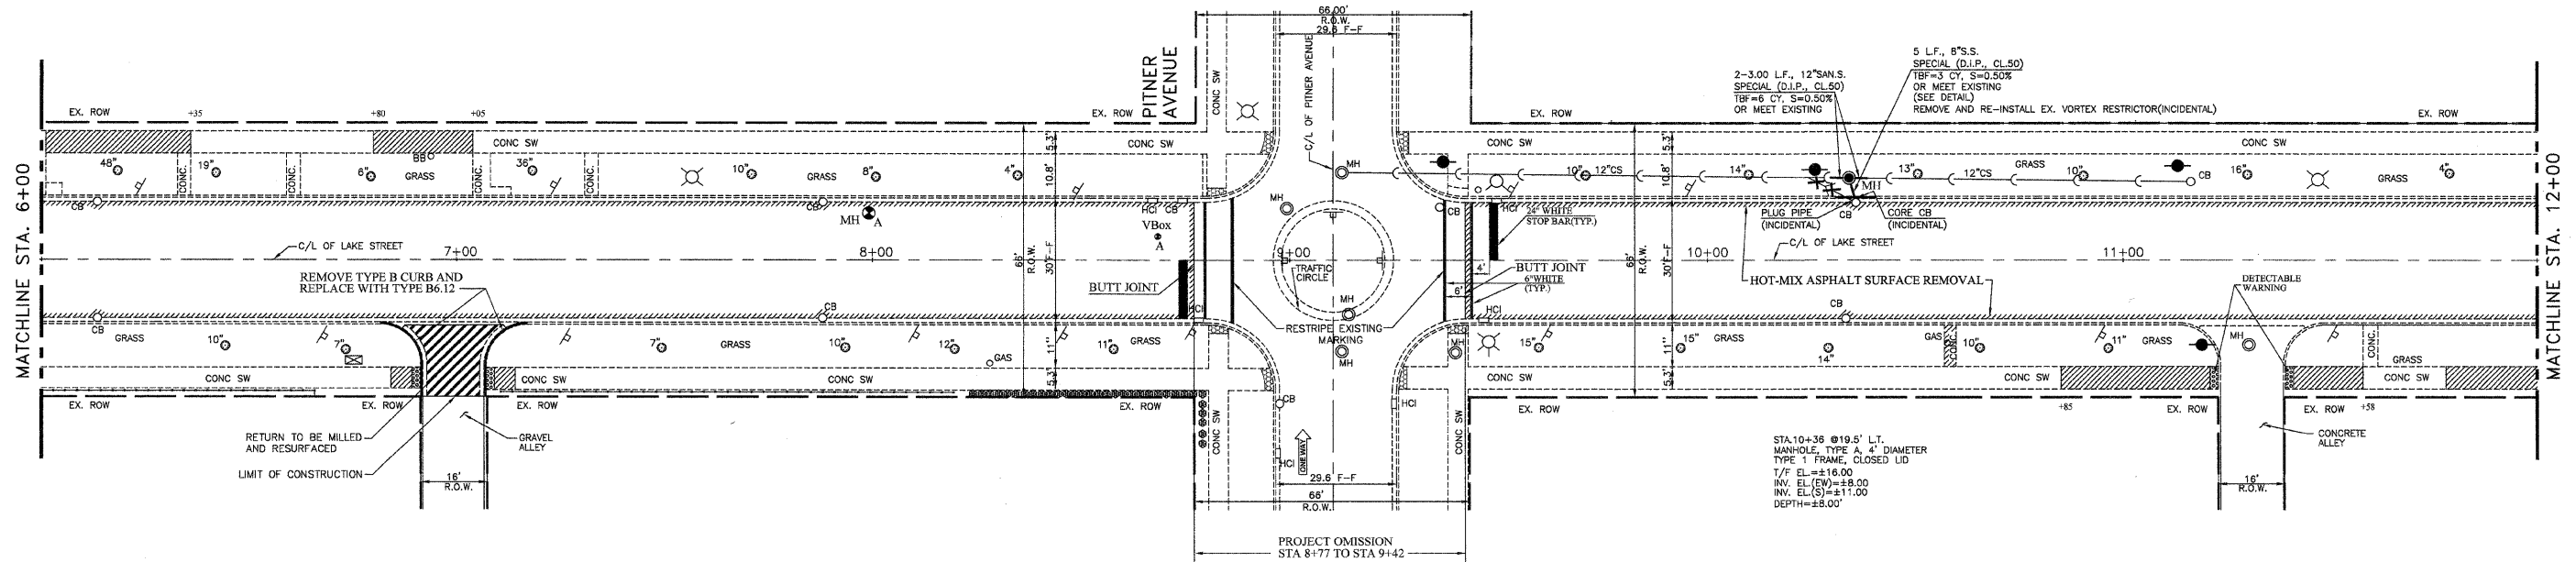

PLANS PREPARED BY:



CITY OF EVANSTON  
PUBLIC WORKS DEPARTMENT  
DIVISION OF TRANSPORTATION  
ENGINEERING SECTION  
PHONE: (847) 866-2924

DRAWN BY:	JB,DT,IG	DESIGNED BY:	PC,MC,AA	REVISED:	
DATE:	04/25/08	DATE:	05/15/08	REVISED:	
CHECKED BY:	PC, SN	BOOK:	NONE	REVISED:	
DATE:	6/10/08	SCALE:	VARIES	REVISED:	

STATE OF ILLINOIS  
DEPARTMENT OF TRANSPORTATION

LAKE STREET  
EXISTING PLAN/PROPOSED PLAN

F.A.U. R.T.E.	SECTION	COUNTY	TOTAL SHEETS	SHEET NO.
1031	08-00249-00-RS	COOK	17	6
CONTRACT NO. 63072				
ILLINOIS				