



LAKE STREET  
(ASPHALT OVER MACADAM)

EXISTING

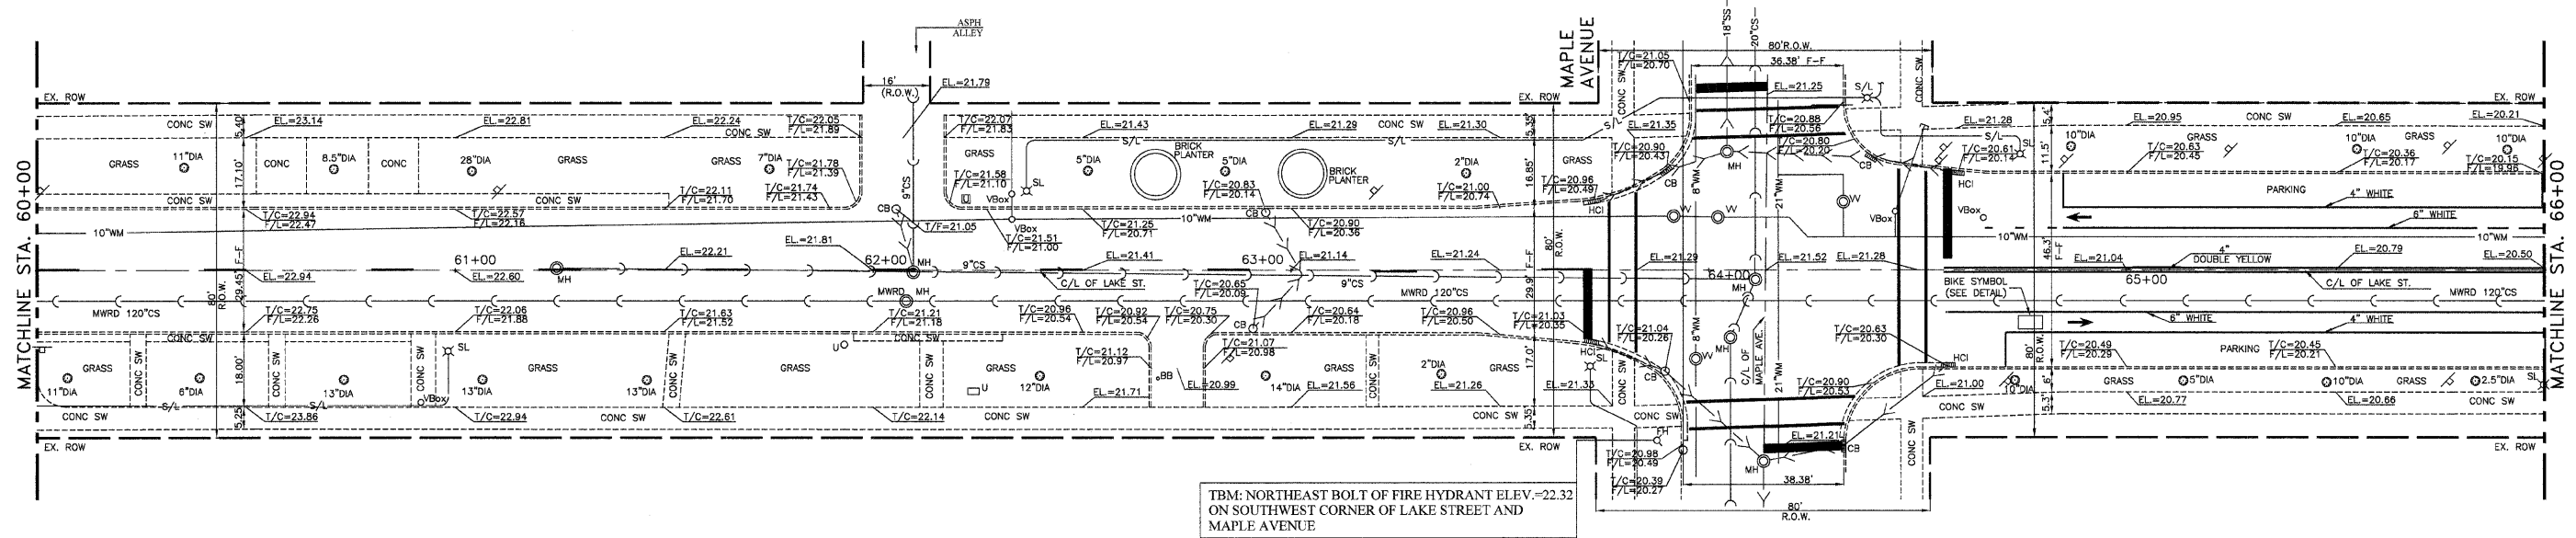

TBM: NORTHEAST BOLT OF FIRE HYDRANT ELEV.=22.32 ON SOUTHWEST CORNER OF LAKE STREET AND MAPLE AVENUE

PROPOSED

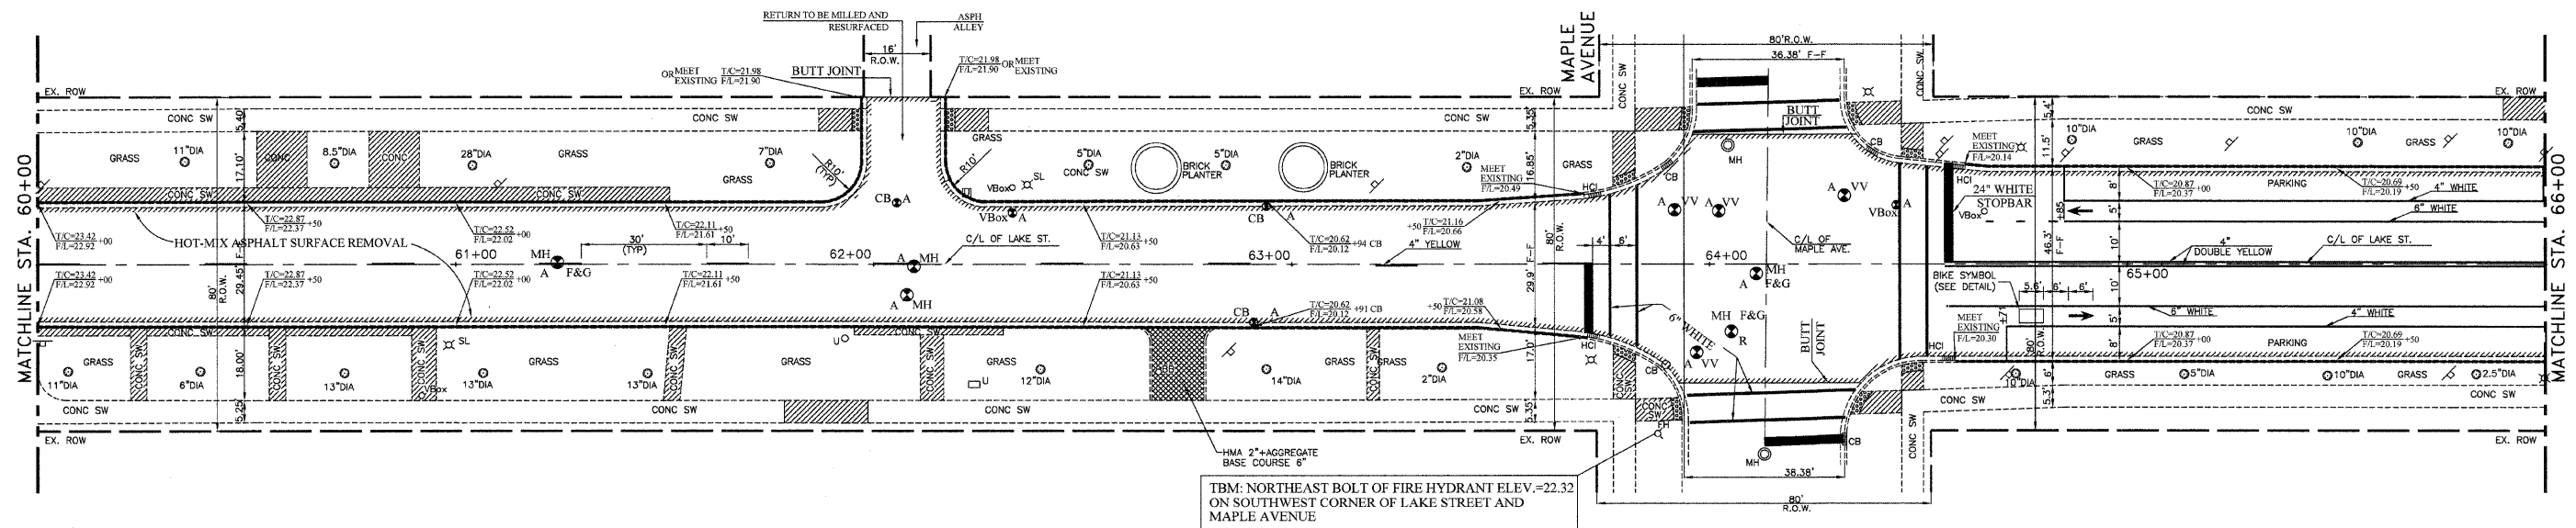

TBM: NORTHEAST BOLT OF FIRE HYDRANT ELEV.=22.32 ON SOUTHWEST CORNER OF LAKE STREET AND MAPLE AVENUE