



PLAN	SURVEYED	BY	DATE
	ALIGNED		
	PLOTTED		
	CHECKED		
	REVISIONS		
	NOTE BOOK		
	NO.		
	CADD FILE NAME		

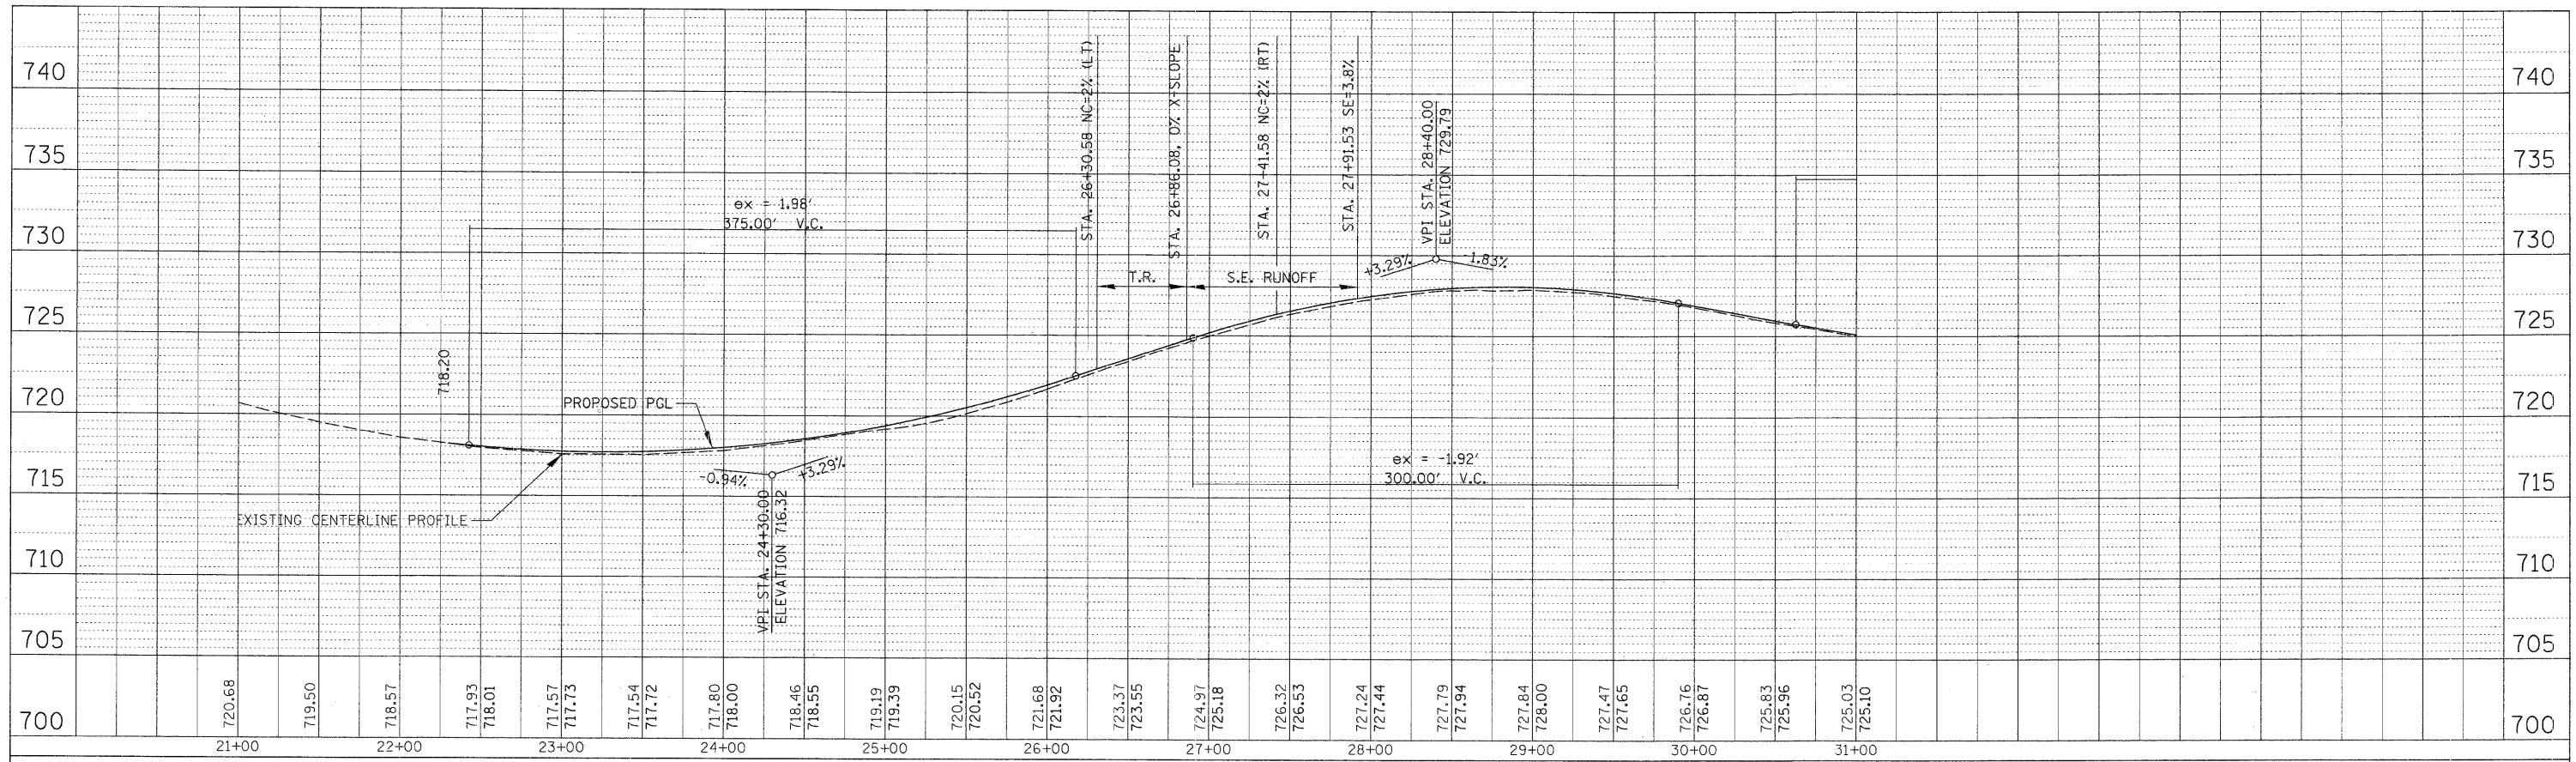

PROFILE	SURVEYED	BY	DATE
	PLOTTED		
	CHECKED		
	REVISIONS		
	NOTE BOOK		
	NO.		
	STRUCTURE NOTATIONS		

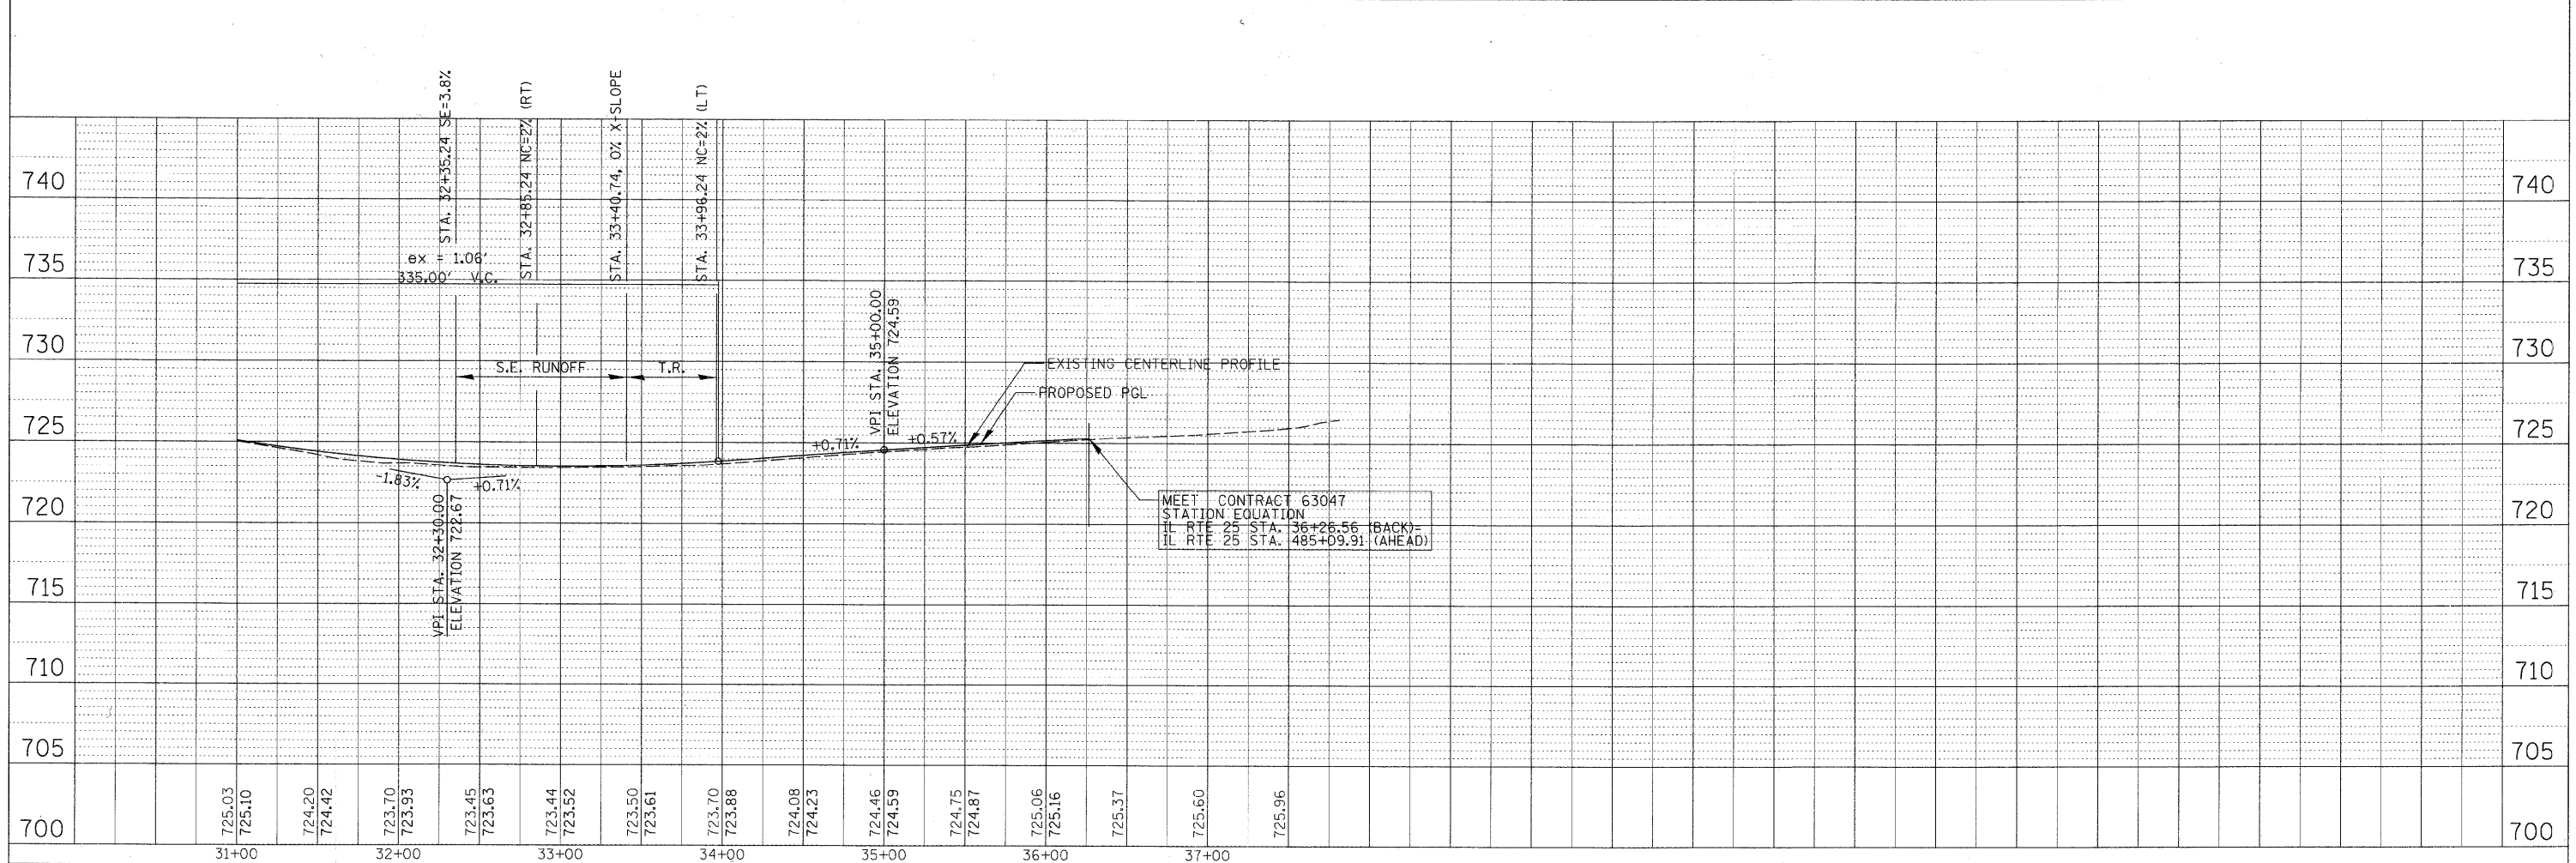

FILE NAME = PRF_070793_IL RTE_25_01.SHT	USER NAME = MWORMAN	DESIGNED - MCW	REVISED -	STATE OF ILLINOIS DEPARTMENT OF TRANSPORTATION	PROPOSED PROFILE - IL ROUTE 25	F.A.P. RTE. 361	SECTION 06-00214-20-BR	COUNTY KANE	TOTAL SHEETS 320	SHEET NO. 39
VERT. SCALE = 1" = 5'	DRAWN - PWN	REVISED -	SCALE: 1" = 50'			SHEET NO. OF SHEETS STA. TO STA.	FED. ROAD DIST. NO. 1 ILLINOIS FED. AID PROJECT			
PLOT SCALE = 50'	CHECKED - MCW	REVISED -	CONTRACT NO. 63075							
PLOT DATE = 1/16/2009	DATE - 01/16/09	REVISED -								