
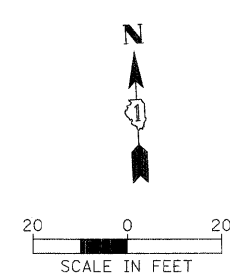


SEE SHEET 34 FOR CONTINUATION OF MULTI-USE PATH

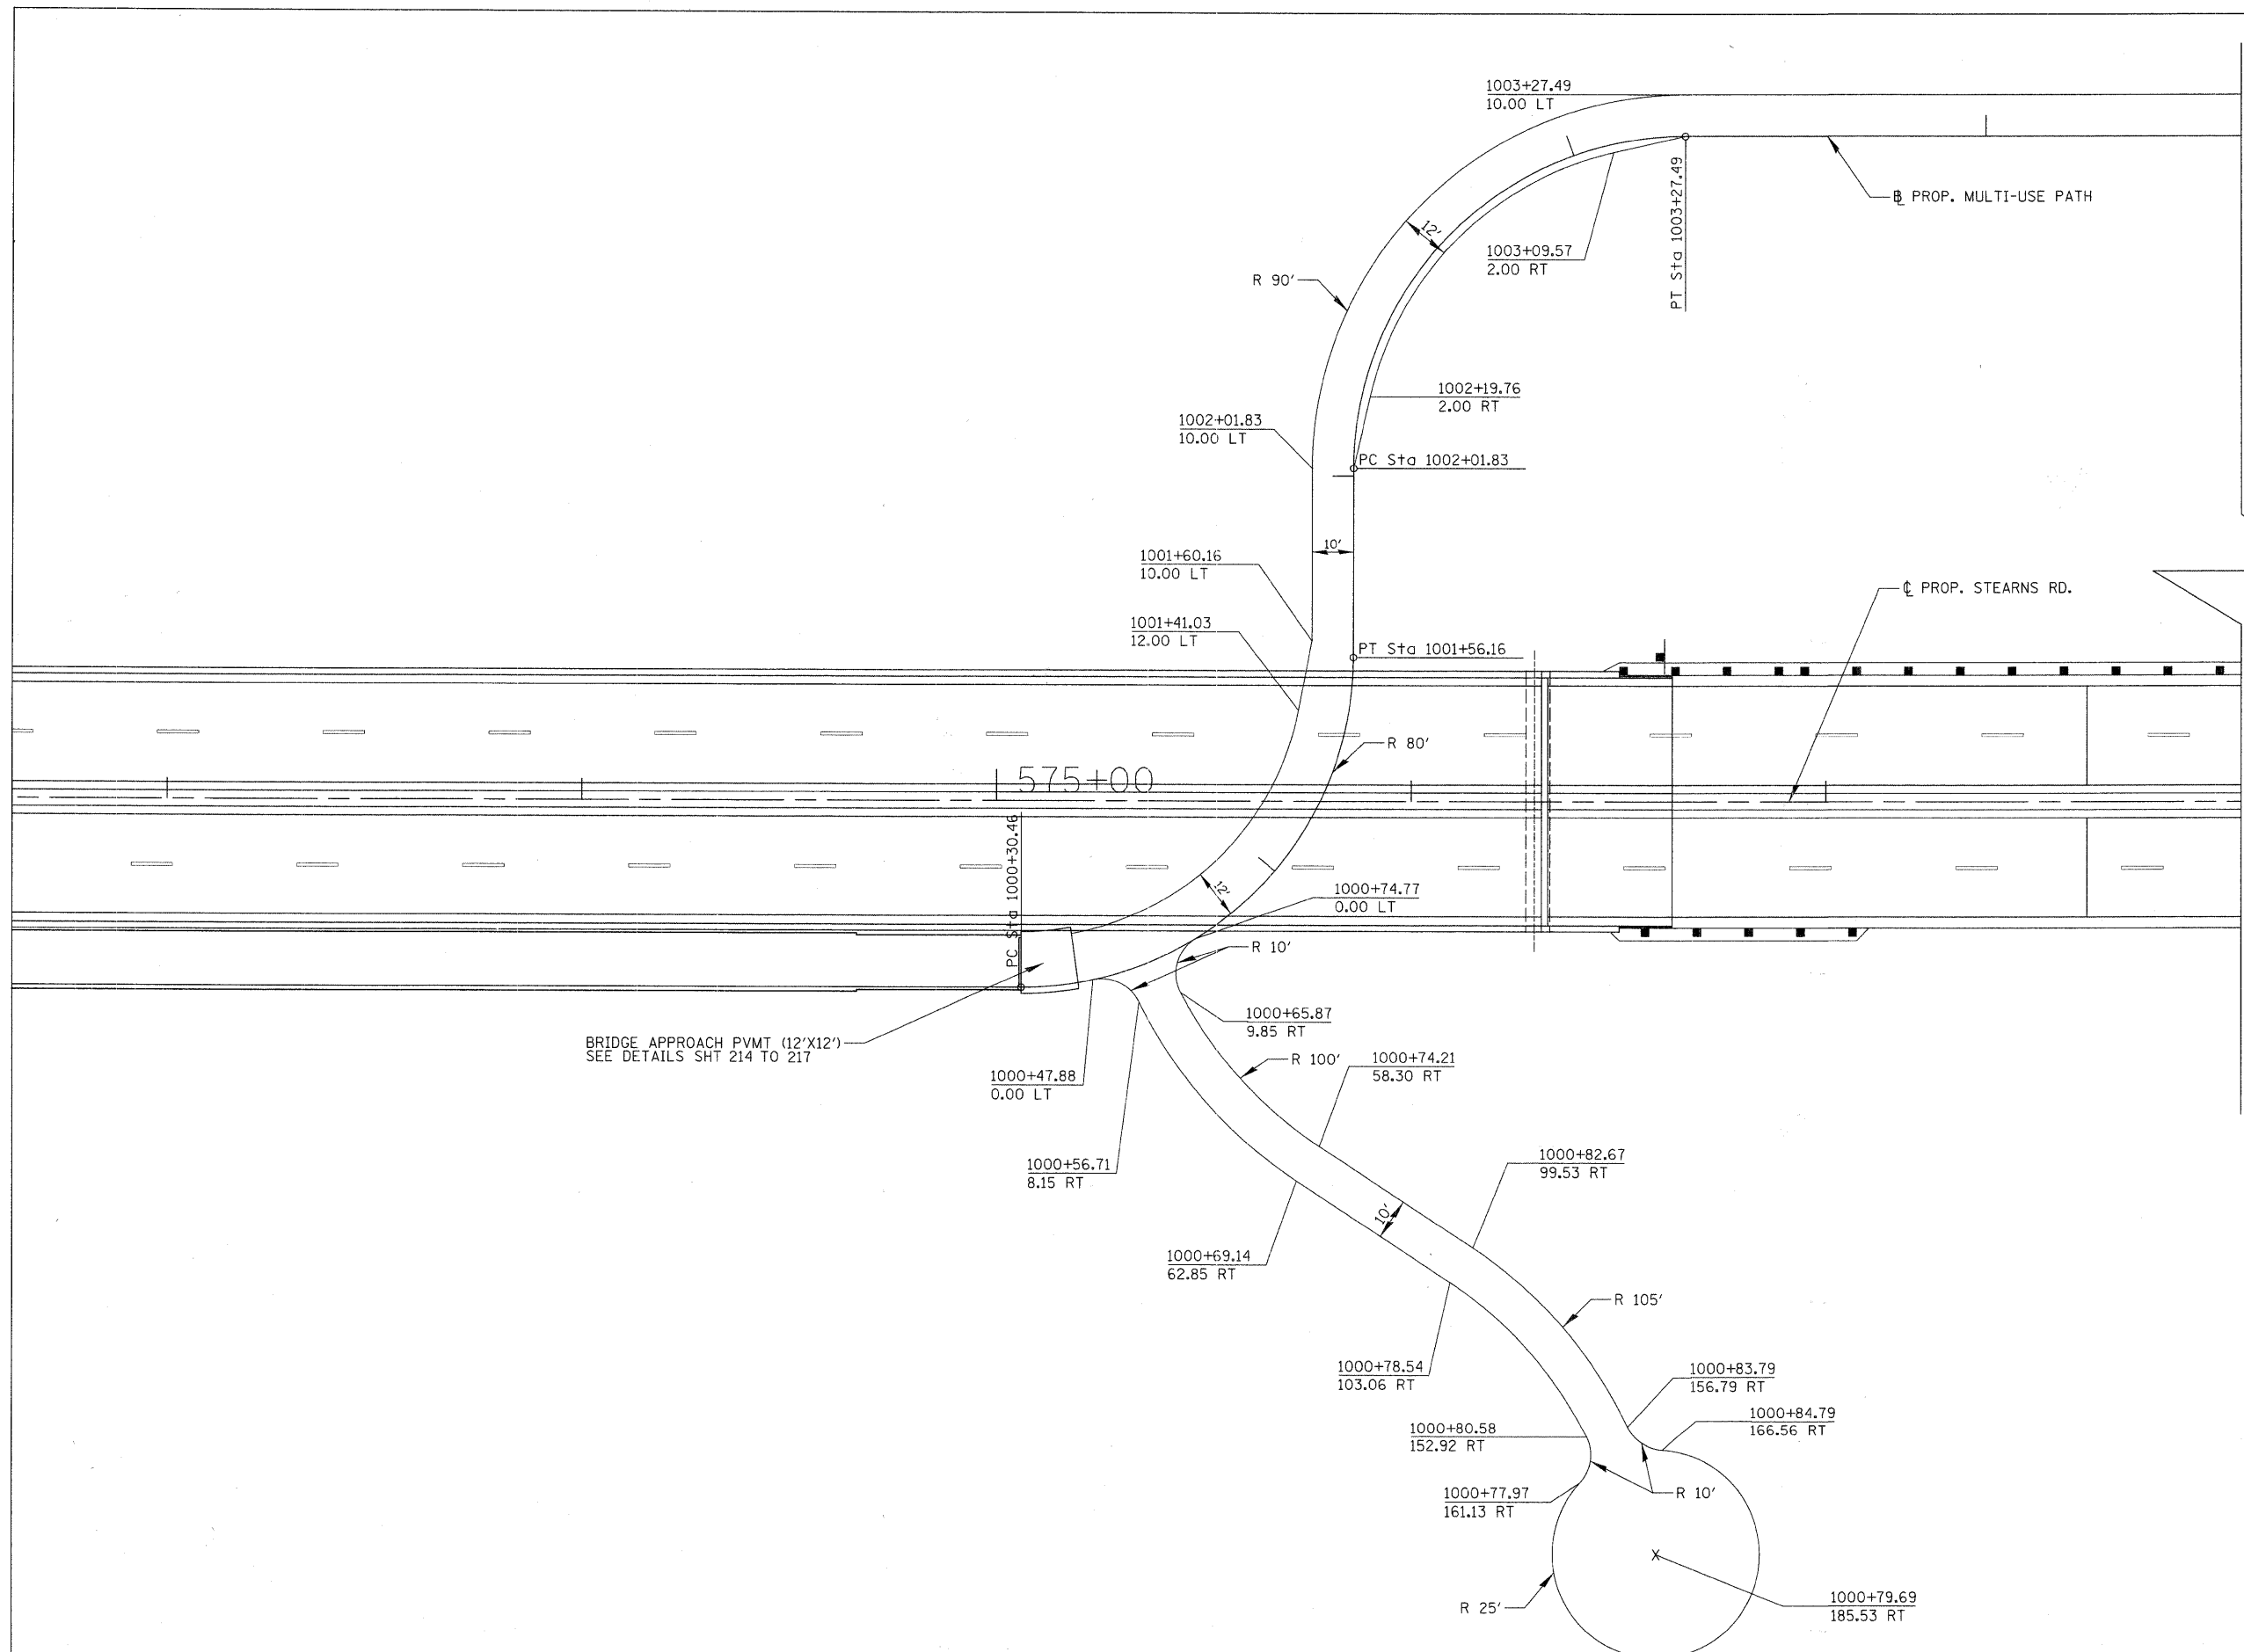

FILE NAME = PLN.070793_MUP.SHT	USER NAME = MWORMAN	DESIGNED <i>BJB</i>	REVISED -	STATE OF ILLINOIS DEPARTMENT OF TRANSPORTATION	MULTI-USE PATH PLAN	F.A.P. RTE. 361	SECTION 06-00214-20-BR	COUNTY KANE	TOTAL SHEETS 320	SHEET NO. 40			
		DRAWN <i>BJB</i>	REVISED -			SCALE: 1" = 20'	SHEET NO. OF SHEETS	STA.	TO STA.	CONTRACT NO. 63075			
		CHECKED <i>MCW</i>	REVISED -			FED. ROAD DIST. NO. 1 ILLINOIS FED. AID PROJECT							
		DATE <i>01/16/09</i>	REVISED -										