


PLAN	SURVEYED	BY	DATE
	DESIGNED		
	CHECKED		
	NOTED		
	NO. OF WAY CHECKED		
	CADD FILE NAME		
	NO.		

PROFILE	SURVEYED	BY	DATE
	DESIGNED		
	CHECKED		
	NOTED		
	STRUCTURE NOTATIONS CHKD		
	NO.		

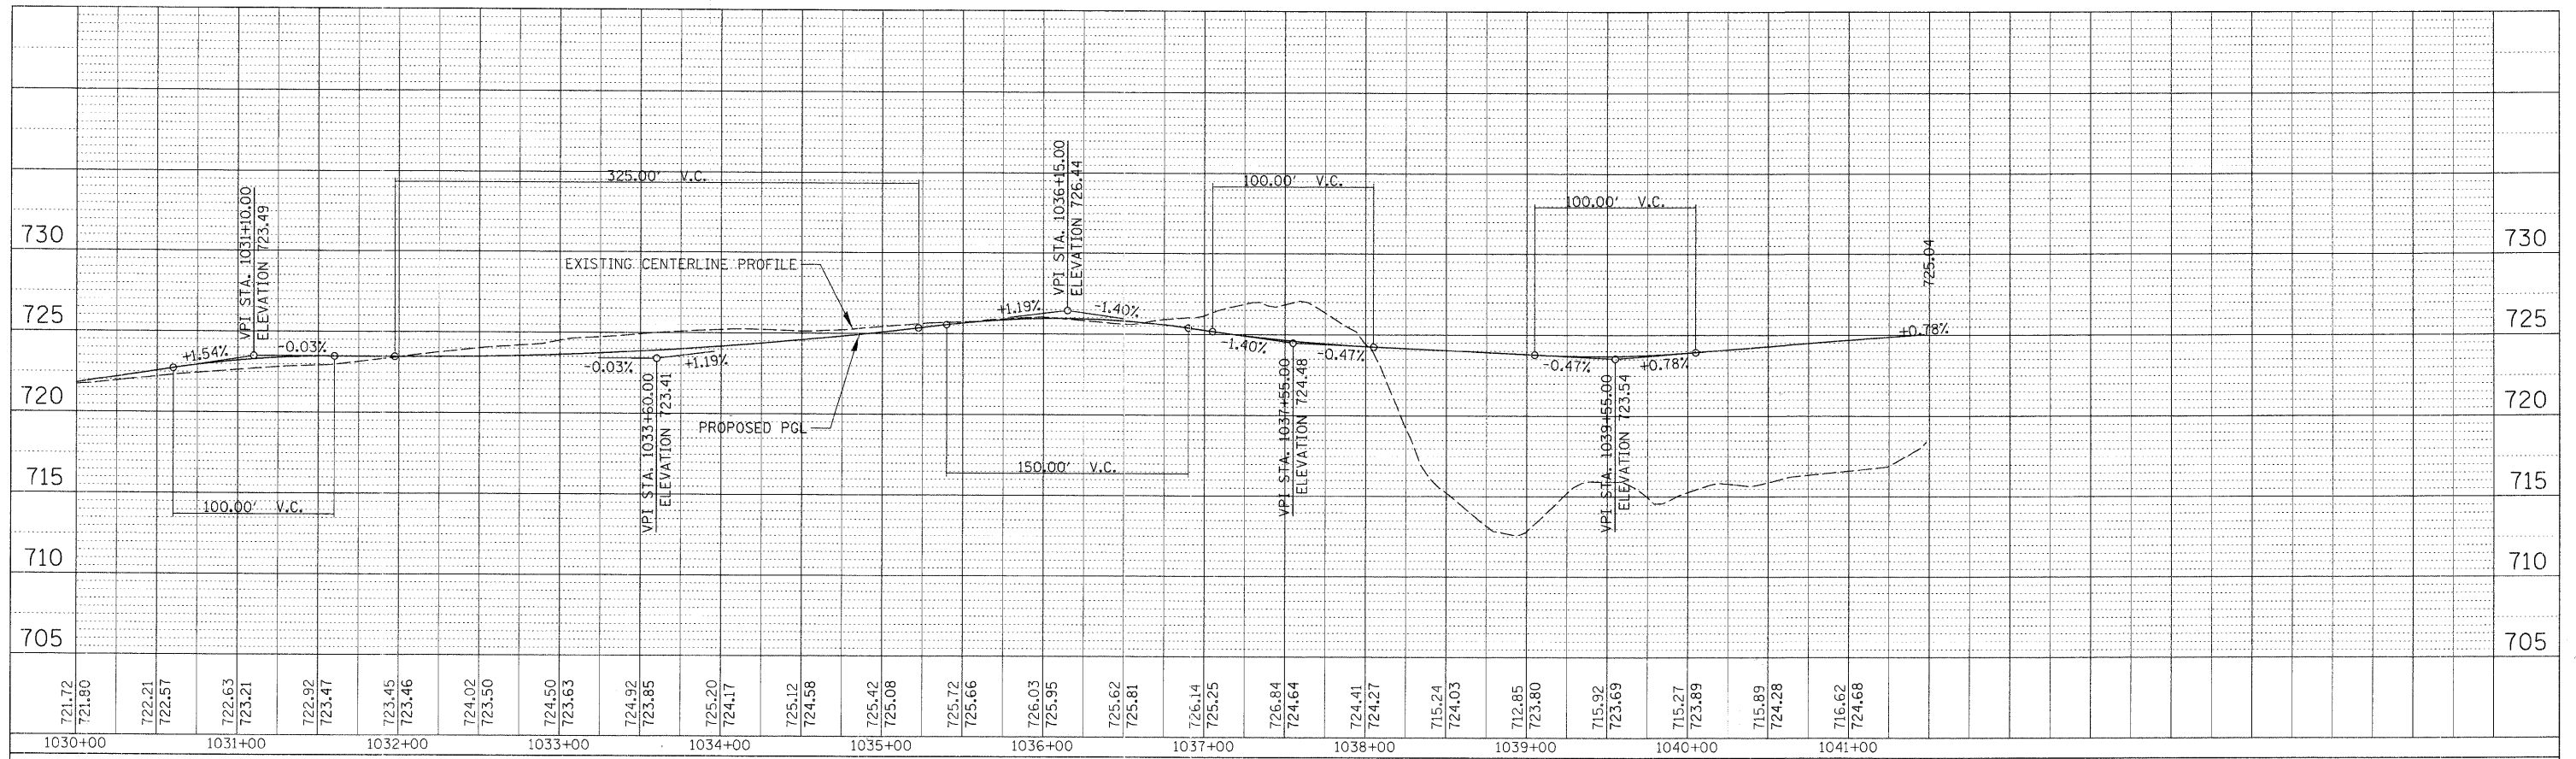

FILE NAME = PRF_070793_BIKEPAT-4.02.SHT

USER NAME = MWORMAN
 VERT. SCALE = 1" = 5'
 PLOT SCALE = 50'
 PLOT DATE = 1/16/2009

DESIGNED - MCW
 DRAWN - PWN
 CHECKED - MCW
 DATE - 01/16/09

REVISED -
 REVISED -
 REVISED -
 REVISED -

**STATE OF ILLINOIS
 DEPARTMENT OF TRANSPORTATION**

PROPOSED PROFILE - MULTI-USE PATH

SCALE: 1" = 50' SHEET NO. OF SHEETS STA. TO STA.

F.A.P. RTE.	SECTION	COUNTY	TOTAL SHEETS	SHEET NO.
361	06-00214-20-BR	KANE	320	42
CONTRACT NO. 63075				
FED. ROAD DIST. NO. 1 ILLINOIS FED. AID PROJECT				