

**IL ROUTE 25 STAGE 1**

STA. 21+29.66 TO STA. 38+67.52

**NOTE:**


- 1 HOT-MIX. ASPHALT BINDER COURSE, IL-19.0, N70 IS TO BE PLACED UP TO THE LEVEL OF THE EXISTING PAVEMENT.

**LEGEND:**

- ① TEMPORARY PAVEMENT MARKING LINE, 4 INCH (WHITE)
- ② TEMPORARY PAVEMENT MARKING LINE, 4 INCH (DOUBLE YELLOW)
- ③ DRUM WITH STEADY BURNING LIGHT
- ④ HOT-MIX ASPHALT BINDER COURSE, IL-19.0, N70 (10 INCH)
- ⑤ AGGREGATE SUBGRADE 12"
- ⑥ AGGREGATE SHOULDER 6"
- ⑦ TOPSOIL FURNISH AND PLACE, 4" AND SEEDING, CLASS 2A

WORK ZONE

EXISTING PAVEMENT

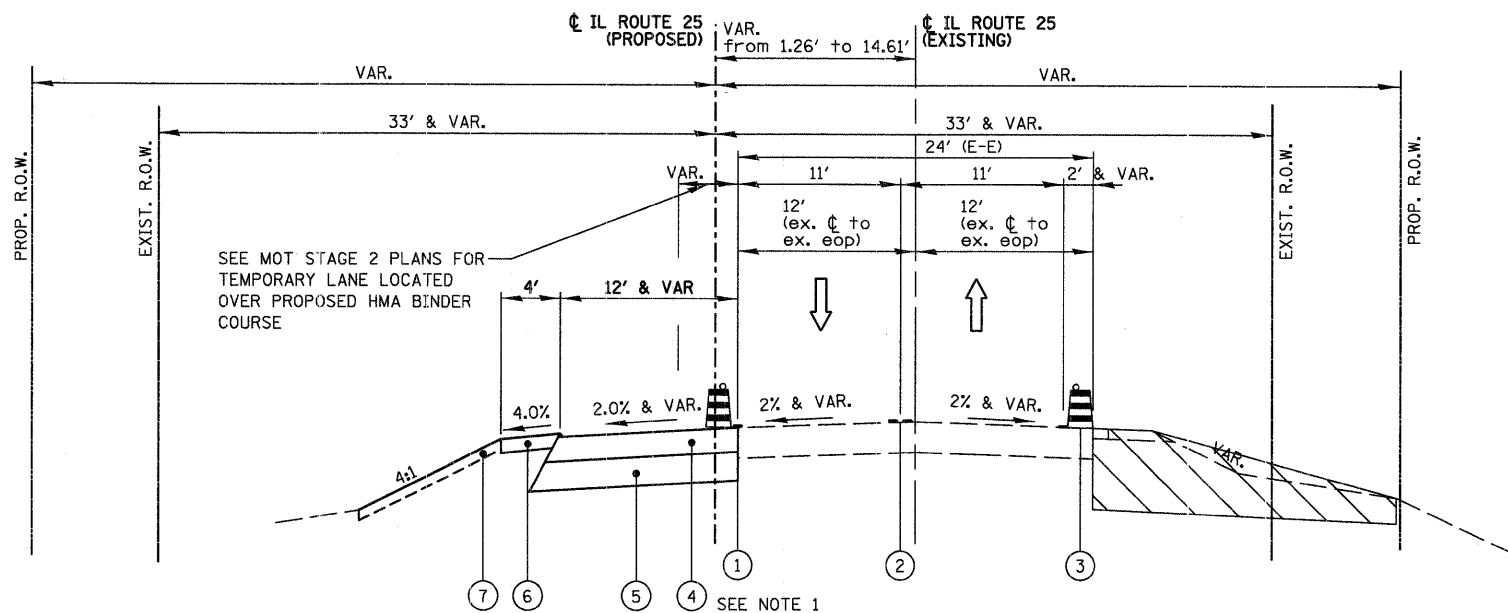

**IL ROUTE 25 STAGE 2**

STA. 21+29.66 TO STA. 38+67.52

FILE NAME = IL25_mot.tpd01.mot	USER NAME = GYSherman	DESIGNED - GS	REVISED -
		DRAWN - GS	REVISED -
		CHECKED - SE	REVISED -
		DATE - 01/16/09	REVISED -

**STATE OF ILLINOIS  
DEPARTMENT OF TRANSPORTATION**

<b>IL ROUTE 25 MAINTENANCE OF TRAFFIC TYPICAL SECTIONS</b>			
SCALE: N.T.S.	SHEET NO. 2 OF 5 SHEETS	STA. _____	TO STA. _____

F.A.P. RTE. 361	SECTION 06-00214-20-BR	COUNTY KANE	TOTAL SHEETS 320	SHEET NO. 44
FED. ROAD DIST. NO.		ILLINOIS FED. AID PROJECT		