
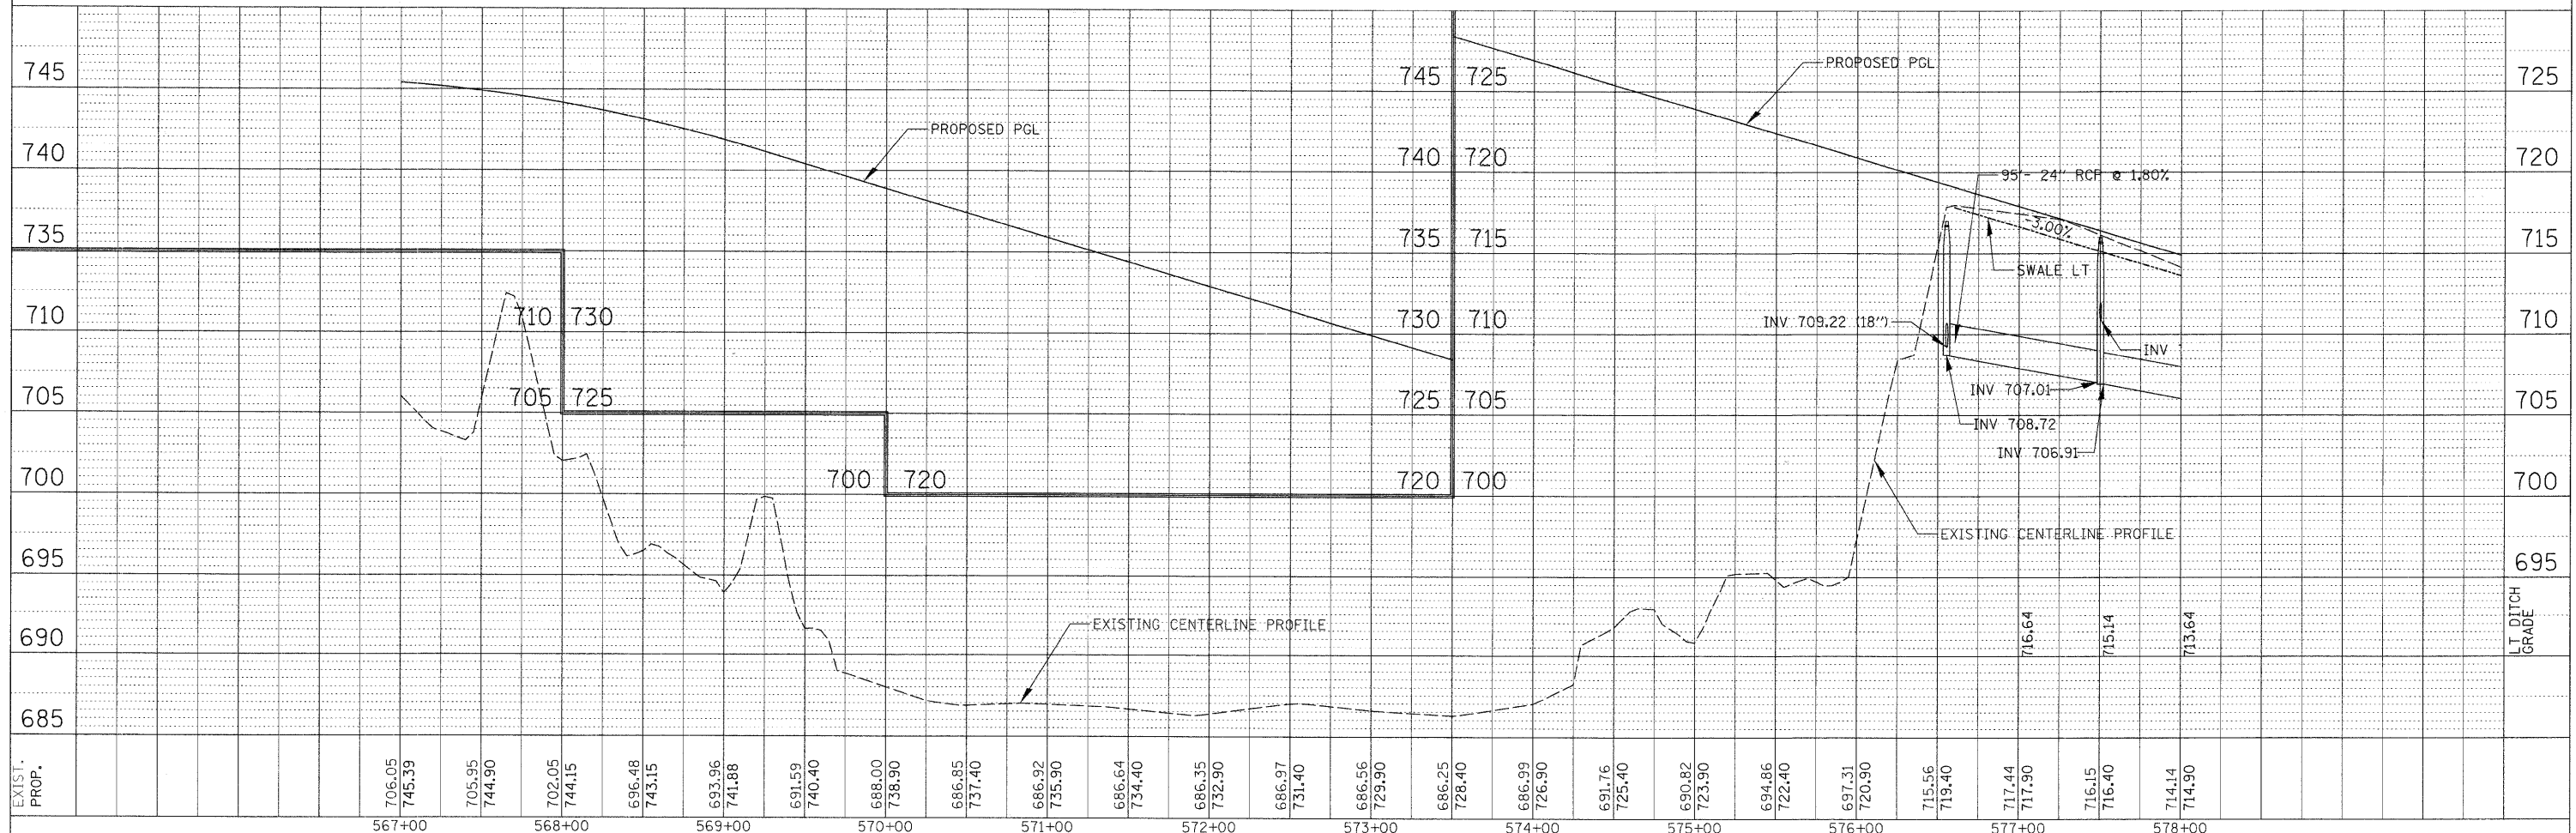
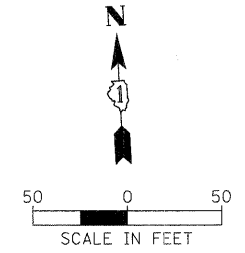


| | | | |
|------|-----------|----|------|
| PLAN | SURVEYED | BY | DATE |
| | NOTED | | |
| | PLOTTED | | |
| | CHECKED | | |
| | DATE | | |
| | NO. | | |
| | FILE NAME | | |

| | | | |
|---------|-----------|----|------|
| PROFILE | SURVEYED | BY | DATE |
| | NOTED | | |
| | PLOTTED | | |
| | CHECKED | | |
| | DATE | | |
| | NO. | | |
| | FILE NAME | | |

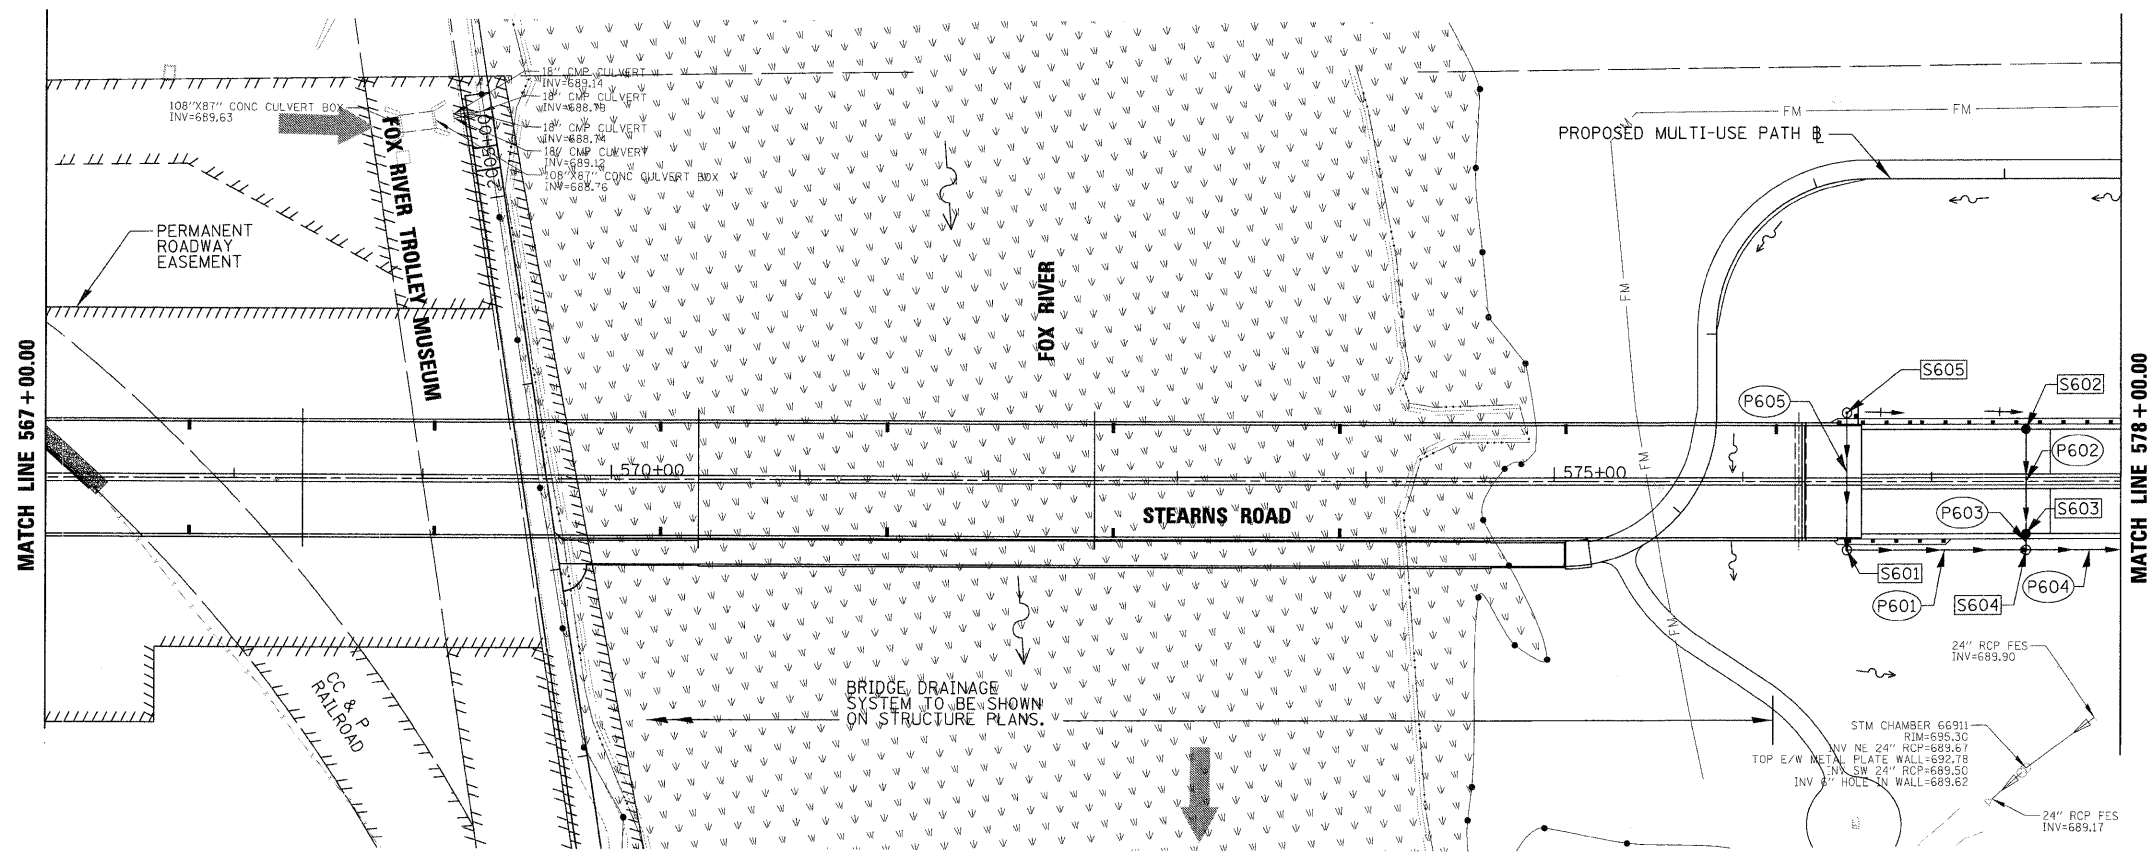

| | | | | | | | | | | | |
|---------------------------|-----------------------|-----------------|-----------|---|---------------------------------------|---|----------------|----------------------------------|--------------|-----------|--|
| FILE NAME = | USER NAME = GTINE | DESIGNED JOC | REVISED - | STATE OF ILLINOIS DEPARTMENT OF TRANSPORTATION | DRAINAGE AND UTILITIES - STEARNS ROAD | F.A.P. RTE. | SECTION | COUNTY | TOTAL SHEETS | SHEET NO. | |
| DPP_070793_STEARNS_06.SHT | VERT. SCALE = 1" = 5' | DRAWN MYG | REVISED - | | | 361 | 06-00214-20-BR | KANE | 320 | 64 | |
| | PLOT SCALE = 50' | CHECKED CW | REVISED - | | | CONTRACT NO. 63075 | | | | | |
| | PLOT DATE = 2/11/2009 | DATE - 01/16/09 | REVISED - | | | FED. ROAD DIST. NO. 1 ILLINOIS FED. AID PROJECT | | | | | |
| | | | | SCALE: 1" = 50' | | SHEET NO. OF SHEETS | | STA. 567+00.00 TO STA. 578+00.00 | | | |