


ALL EXISTING SIGNS LOCATED WITHIN THE COUNTY RIGHT-OF-WAY SHALL BE REMOVED BY THE KDOT SIGN SHOP. THE CONTRACTOR SHALL CONTACT RAY JOHNSON (630) 669-7912 A MINIMUM OF 72 HOURS PRIOR TO THE DESIRED TIME OF REMOVAL.

ALL NEW SIGNS TO BE LOCATED WITHIN THE COUNTY RIGHT-OF-WAY SHALL BE SUPPLIED AND INSTALLED BY THE KDOT SIGN SHOP. THE CONTRACTOR SHALL CONTACT RAY JOHNSON (630) 669-7912 A MINIMUM OF FIFTEEN (15) WORKING DAYS PRIOR TO THE DESIRED TIME OF INSTALLATION.

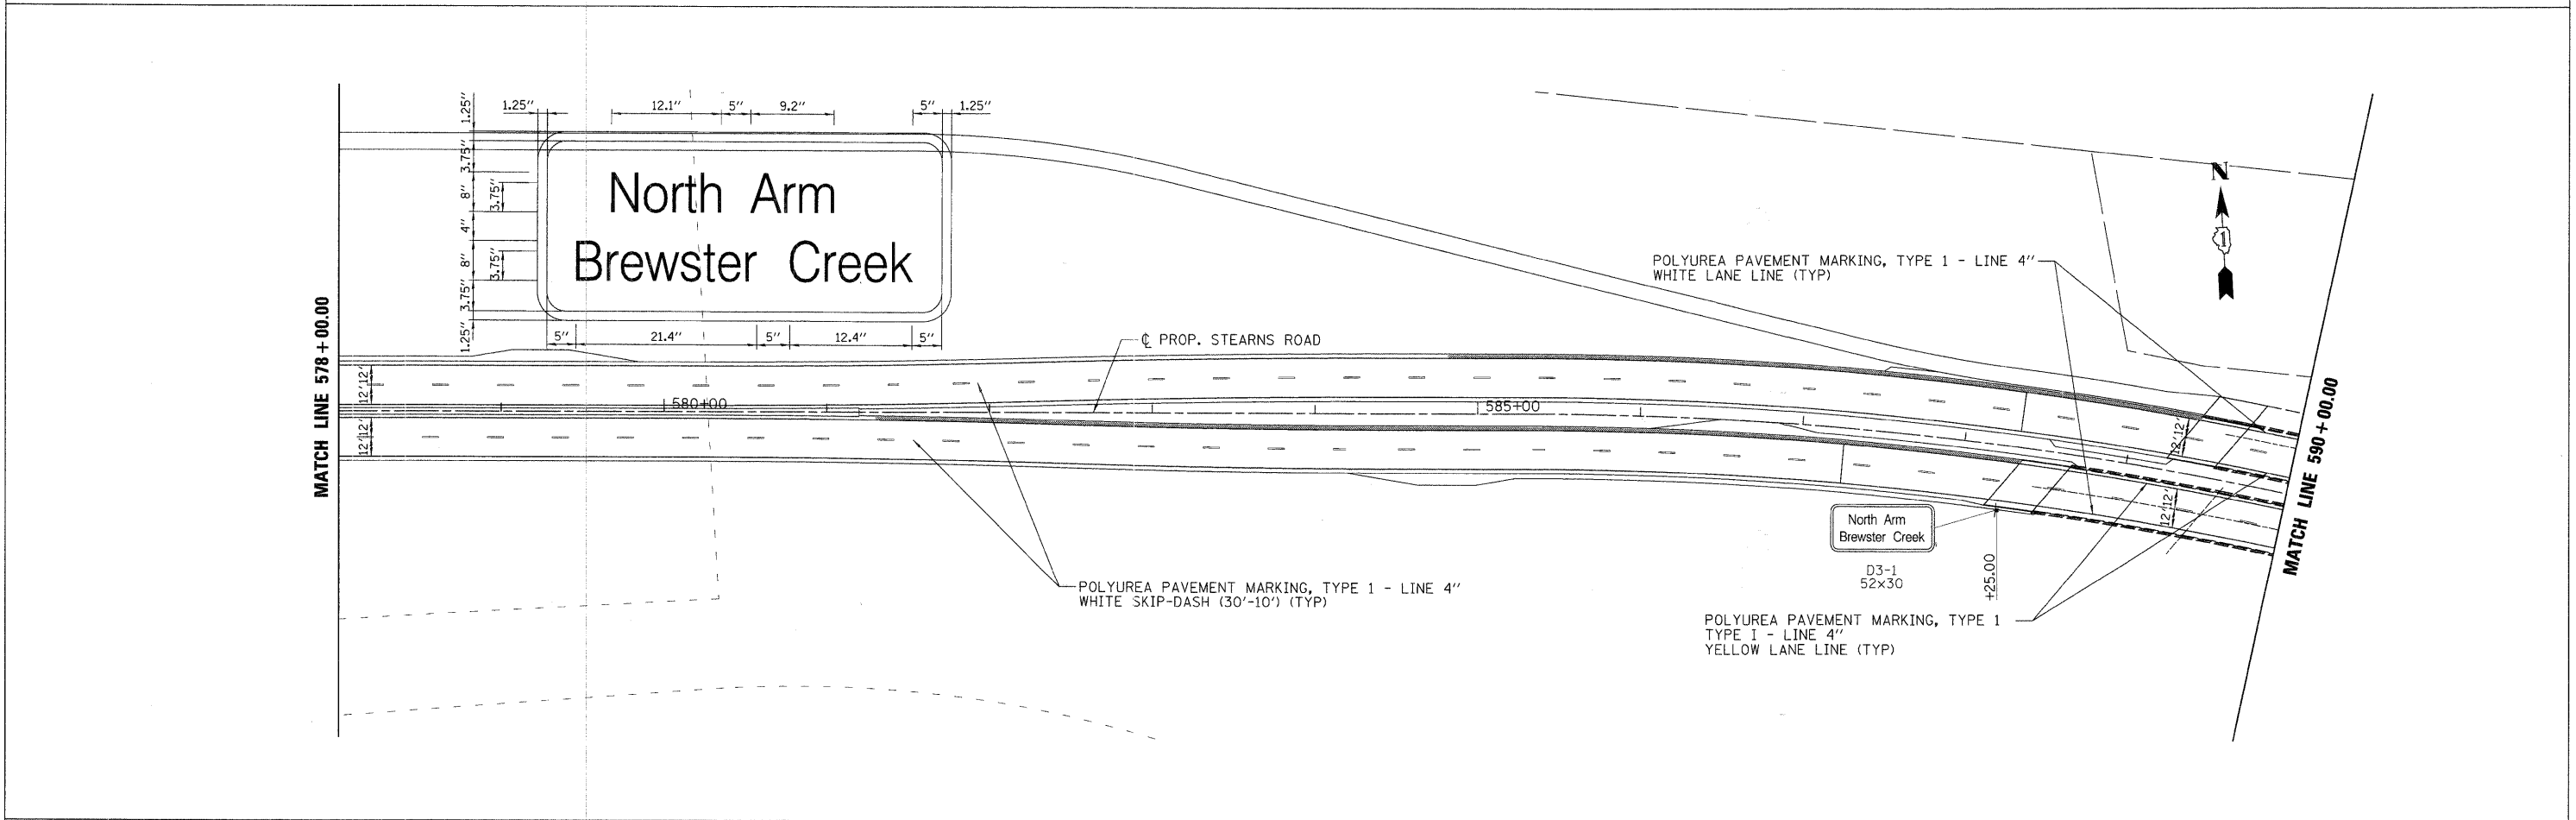

FILE NAME =  
PMK\_070793\_STEARNS\_03.SHT

USER NAME = MWORMAN  
DESIGNED GT  
DRAWN GT  
CHECKED MCW  
PLOT DATE = 1/16/2009

REVISOR  
REVISOR  
REVISOR  
REVISOR

DATE = 01/16/09

STATE OF ILLINOIS  
DEPARTMENT OF TRANSPORTATION

PAVEMENT MARKING AND SIGNING PLAN - STEARNS ROAD

SCALE: 1"= 50' SHEET NO. OF SHEETS STA. 533+00.00 TO STA. 590+00.00

F.A.P. RTE.	SECTION	COUNTY	TOTAL SHEETS	SHEET NO.
361	06-00214-20-BR	KANE	320	75
CONTRACT NO. 63075				

FED. ROAD DIST. NO. 1 ILLINOIS FED. AID PROJECT