


MATCH LINE STA. 607+00

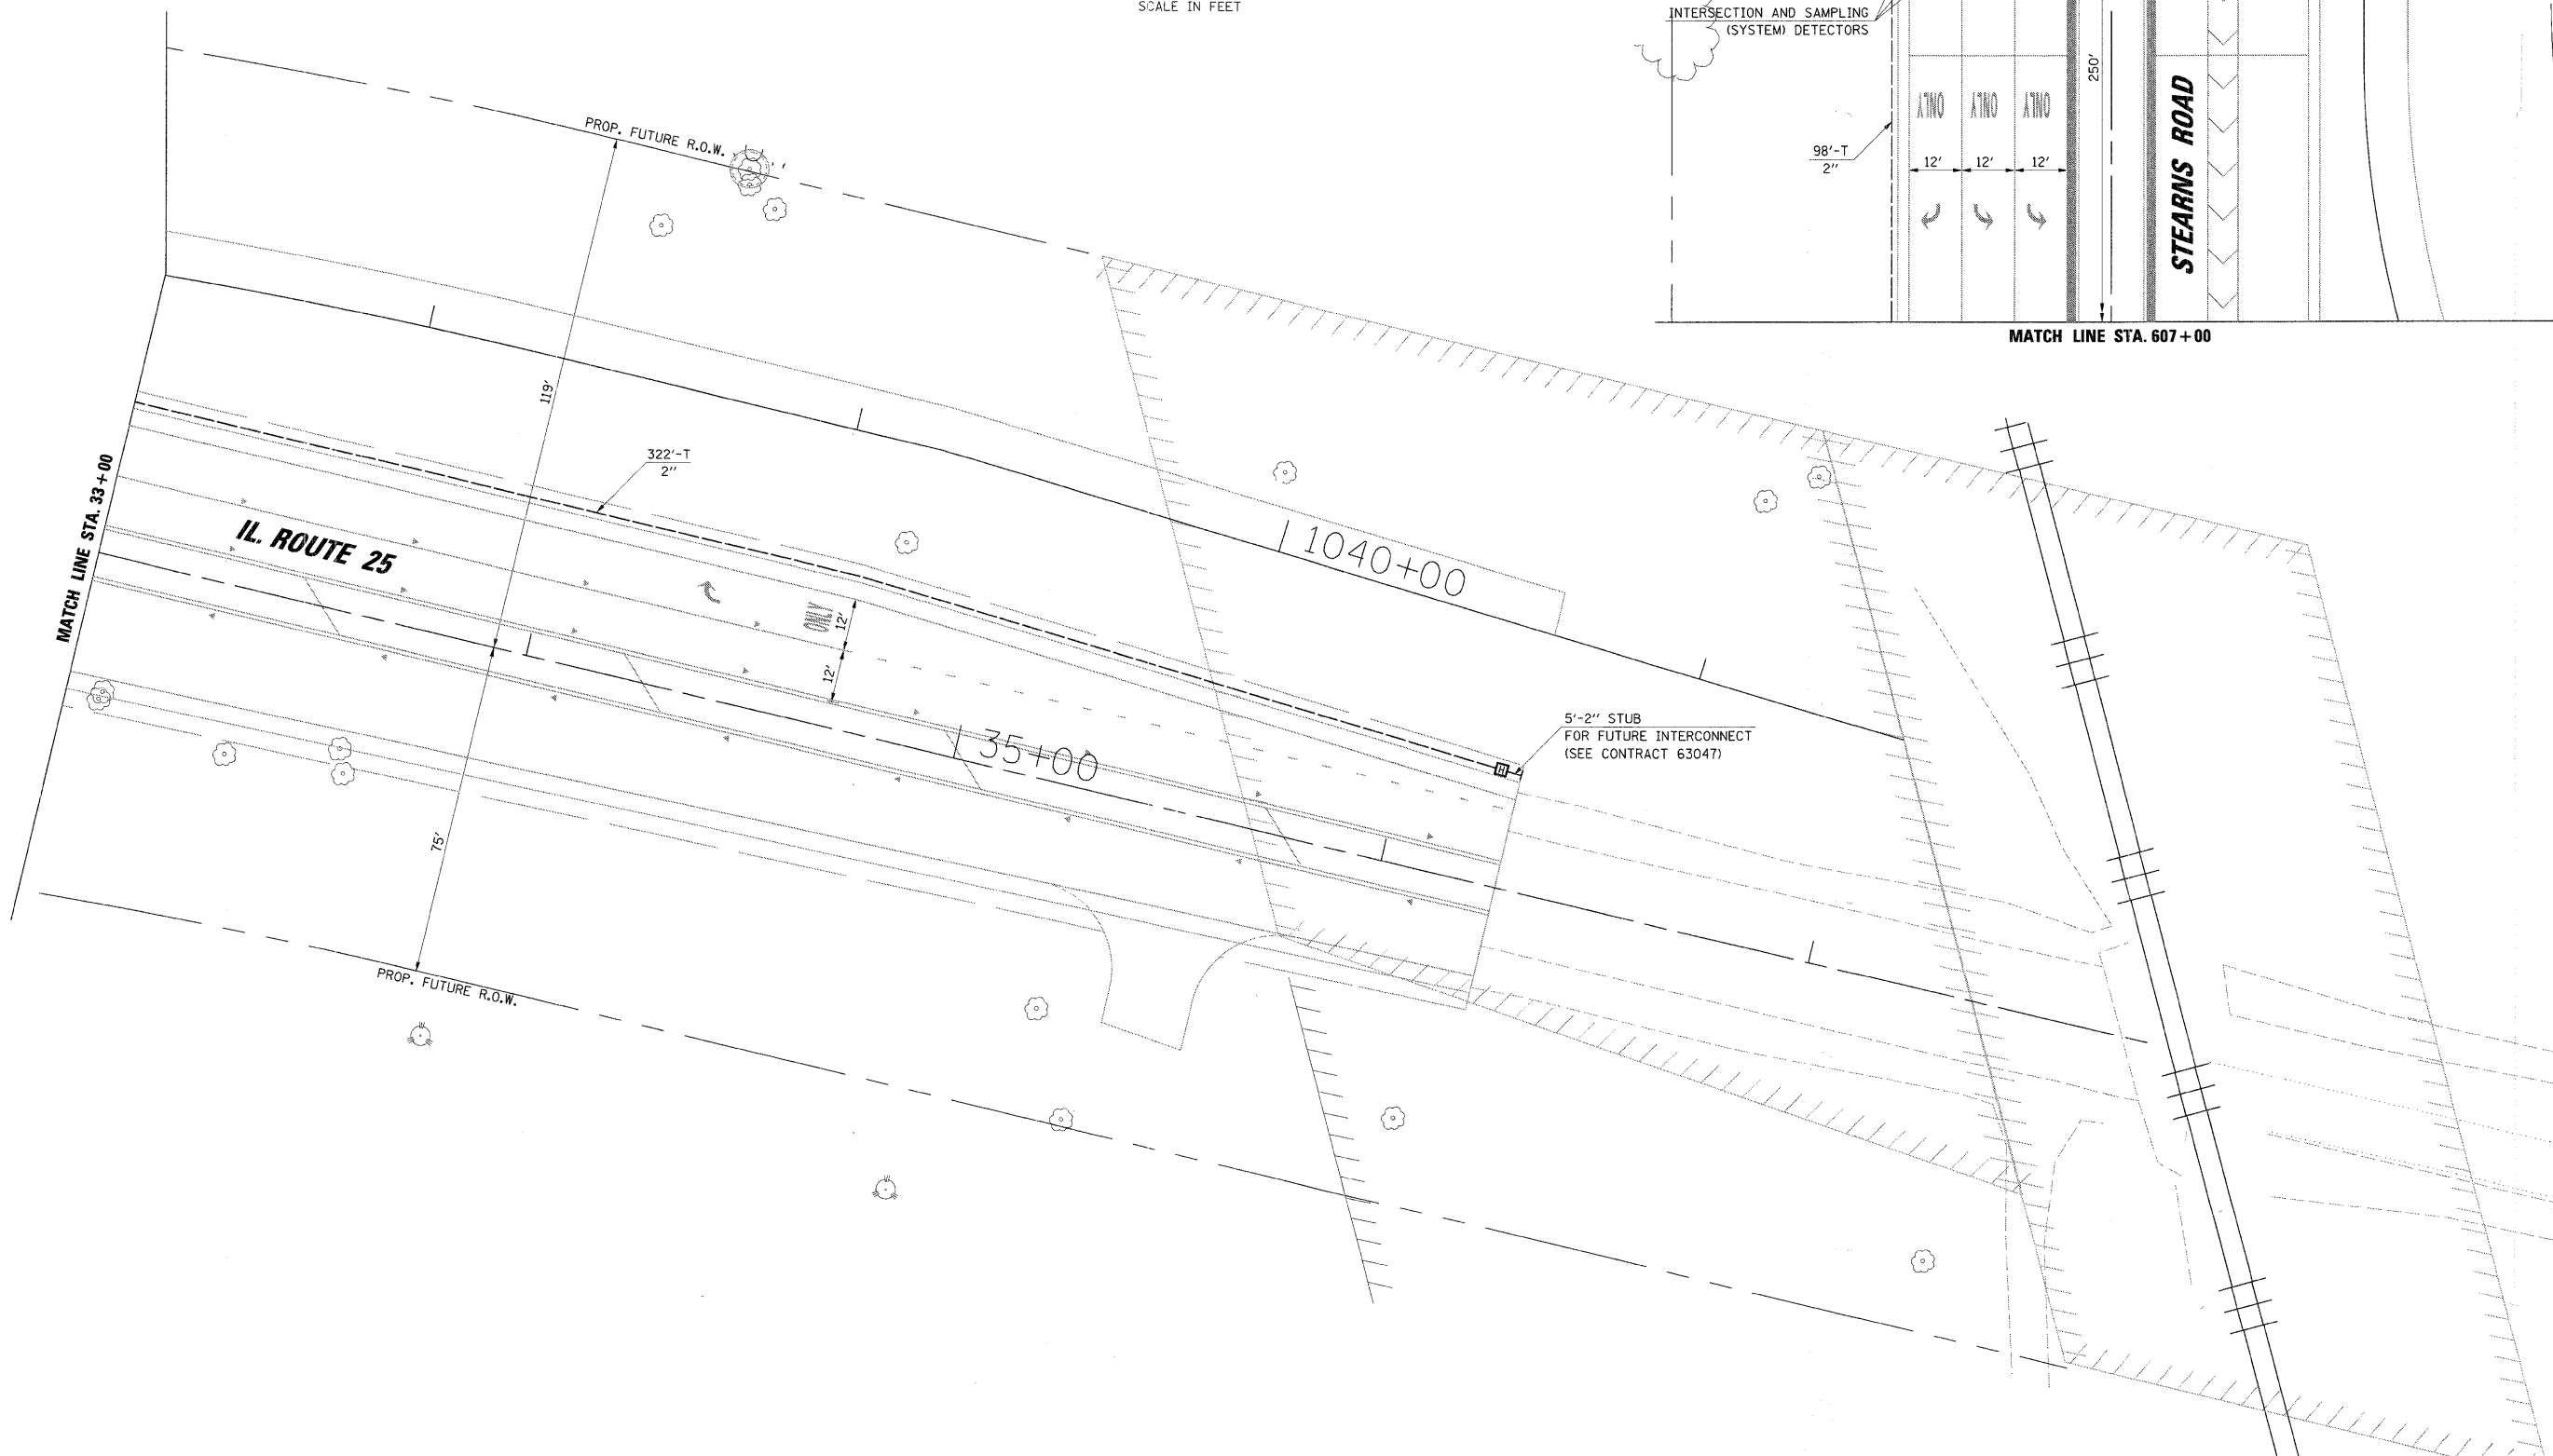

FILE NAME =
TSD2_IL25-Stearns.dgn

USER NAME = GTINE
PLOT SCALE = 20'
PLOT DATE = 1/14/2009

DESIGNED ABR
DRAWN FPB
CHECKED GMZ
DATE 01/16/09

REVISED -
REVISED -
REVISED -
REVISED -

**STATE OF ILLINOIS
DEPARTMENT OF TRANSPORTATION**

**TRAFFIC SIGNAL INSTALLATION PLAN
IL. ROUTE 25 AT STEARNS ROAD**

SCALE: 1"= 20' SHEET NO. OF SHEETS STA. TO STA.

F.A.P. RTE.	SECTION	COUNTY	TOTAL SHEETS	SHEET NO.
361	06-00214-20-BR	KANE	320	85
CONTRACT NO. 63075				
FED. ROAD DIST. NO. 1 ILLINOIS FED. AID PROJECT				