
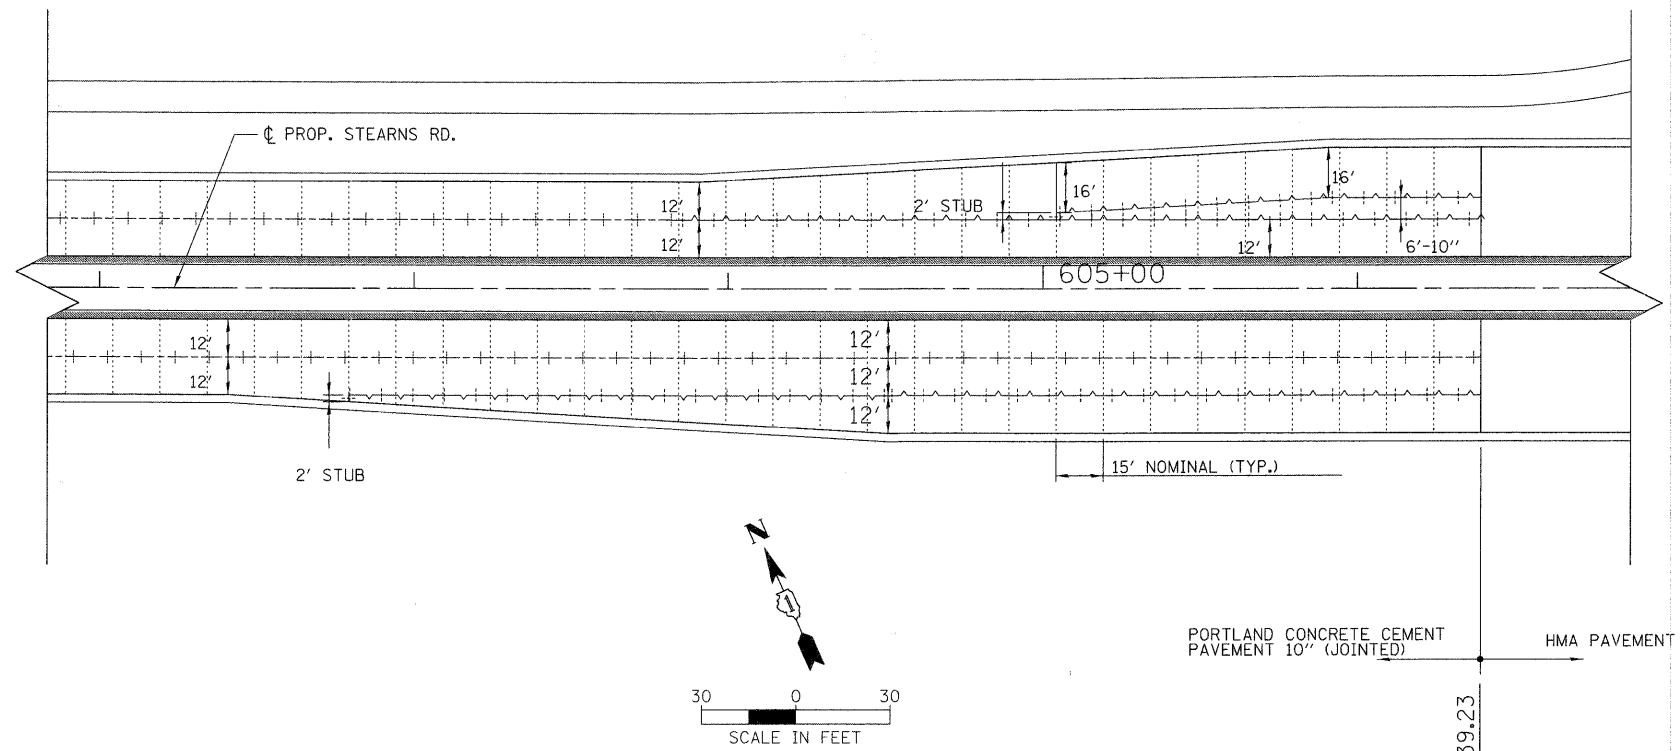


- LEGEND**
- SAWED LONGITUDINAL JOINT
 - |-|-|- LONGITUDINAL CONSTRUCTION JOINT
 - TRANSVERSE CONTRACTION JOINT

SEE IDOT STANDARDS 420001 AND 420101 FOR JOINT DETAILS

ALL JOINTS, TIE BARS AND DOWELS ARE INCLUDED IN THE COST OF PCC PAVEMENT 10" (JOINTED)

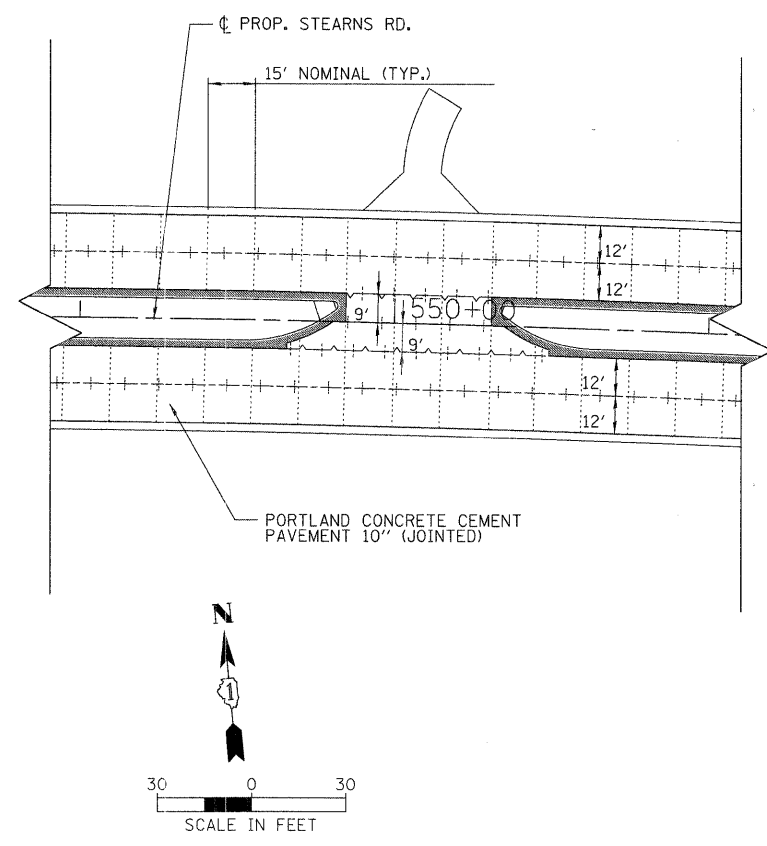

FILE NAME =
DET_070793_03.SHT

USER NAME = MWORMAN
PLOT SCALE = 3/8"
PLOT DATE = 1/16/2009

DESIGNED - BJB
DRAWN - BJB
CHECKED - MCW
DATE - 01/16/09

REVISED -
REVISED -
REVISED -
REVISED -

**STATE OF ILLINOIS
DEPARTMENT OF TRANSPORTATION**

ROADWAY DETAILS

SCALE: 1" = 30' SHEET NO. OF SHEETS STA. TO STA.

F.A.P. RTE.	SECTION	COUNTY	TOTAL SHEETS	SHEET NO.
361	06-00214-20-BR	KANE	320	98
CONTRACT NO. 63075				
FED. ROAD DIST. NO. 1 ILLINOIS FED. AID PROJECT				